

NOTHING IS NOT NOTHING

Unit 10, The Energy Centre  
Bowling Green Walk  
London, N1 6AL

design@nothingisnotnothing.com  
Tel : 020 7729 2602

Do not scale from drawing, all dimensions to be checked on site. All dimensions are given in mm unless noted.


The contractor assumes full responsibility to verify the conditions, dimensions, and structural details of the building, and assumes full liability for any problems that may arise due to possible errors on these plans.

The designers are not qualified to determine electrical, mechanical or structural appropriateness, and will not assume responsibility for damages resulting through improper engineering and / or implementation of the design.

Any errors, contradictions or omissions in the notes or dimensions on the drawings are to be brought to the attention of the Architect immediately, prior to commencing any associated work.

The use of these drawings is restricted to the original project site and client for which they were created. Enactment, reuse, reproduction or publication by any method, in whole or in part, is prohibited without written consent from Nothing is Not Nothing LLP.

Notes :

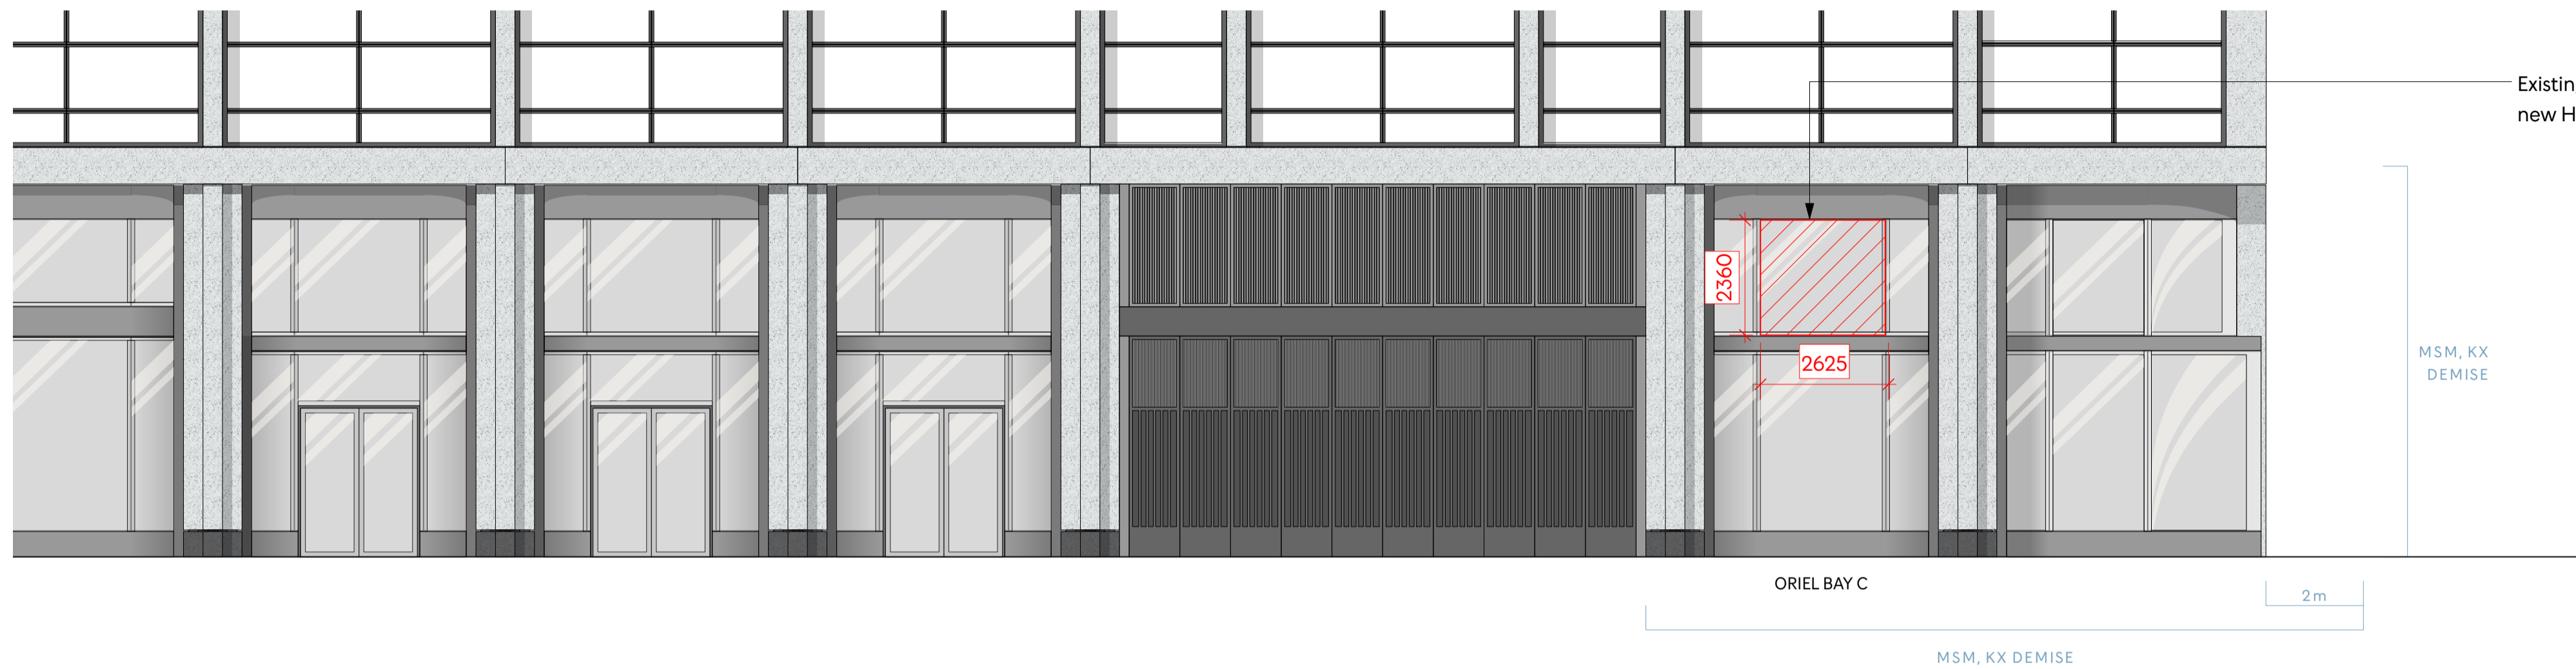

Existing portion of glazing to be removed to allow for new HVAC louvre.

MSM, KX  
DEMISE

ORIEL BAY C

2m

MSM, KX DEMISE

1 Existing Elevation to Wollstonecraft St  
Scale: 1:100 @A1



New louvre for HVAC system. System to vent to rear of building. External louvres to be oriented vertically to match style of neighbouring ventilation grills.

Product to be Swegon Waterloo, SLV-S Louvre, product data sheet included.  
To be painted RAL 5004 to match neighbouring metalwork.



MSM, KX  
DEMISE

ORIEL BAY C

2m

MSM, KX DEMISE

2 Proposed Elevation to Wollstonecraft St  
Scale: 1:100 @A1

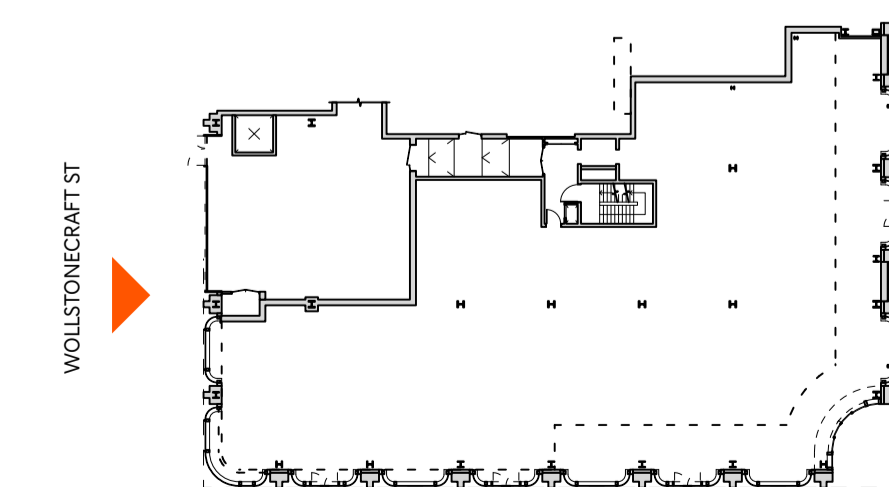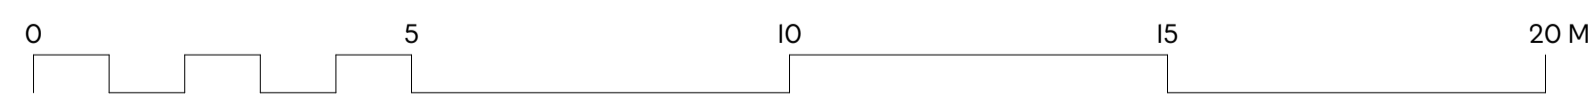

BAGLEY WALK

Revision History :

Client : Barworks Ltd.  
Address : P2, 2 - 8 Lewis Cubitt Square  
Project : Mare Street Market, KX  
Stage : Consultation  
Scale (at A1) : 1:100  
Issue Date : 19/01/24

Drawing Title :  
**Elevation to Wollstonecraft St**

Drawn By : AF/RE Checked By : AF/RE  
Project No : Drawing No : Revision :

**A185 PL - II**