

NOTHING IS NOT NOTHING

Unit 10, The Energy Centre
Bowling Green Walk
London, N1 6AL

design@nothingisnotnothing.com
Tel : 020 7729 2602

Do not scale from drawing, all dimensions to be checked on site. All dimensions are given in mm unless noted.


The contractor assumes full responsibility to verify the conditions, dimensions, and structural details of the building, and assumes full liability for any problems that may arise due to possible errors on these plans.

The designers are not qualified to determine electrical, mechanical or structural appropriateness, and will not assume responsibility for damages resulting through improper engineering and / or implementation of the design.

Any errors, contradictions or omissions in the notes or dimensions on the drawings are to be brought to the attention of the Architect immediately, prior to commencing any associated work.


The use of these drawings is restricted to the original project site and client for which they were created. Enactment, reuse, reproduction or publication by any method, in whole or in part, is prohibited without written consent from Nothing is Not Nothing LLP.

Notes:

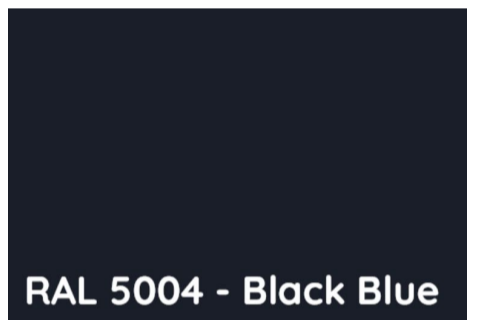

RAL 5004 - Black Blue

New louvre panel and flashing pieces to finished RAL 5004 to match existing metalwork.

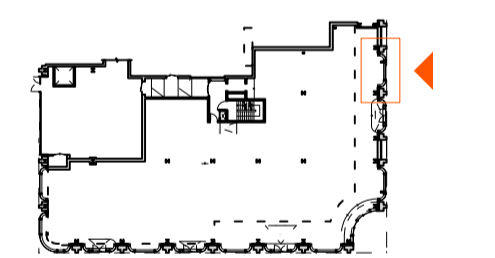


Revision History:

Client: Barworks Ltd.
Address: P2, 2 - 8 Lewis Cubitt Square
Project: Mare Street Market, KK
Stage: Consultation
Scale (at A1): 1:20
Issue Date: 19/01/24

Drawing Title:
Proposed Glazing Details - Oriel B

Drawn By: AF/RE Checked By: AF/RE
Project No: Drawing No: Revision:



A185 PL - 21

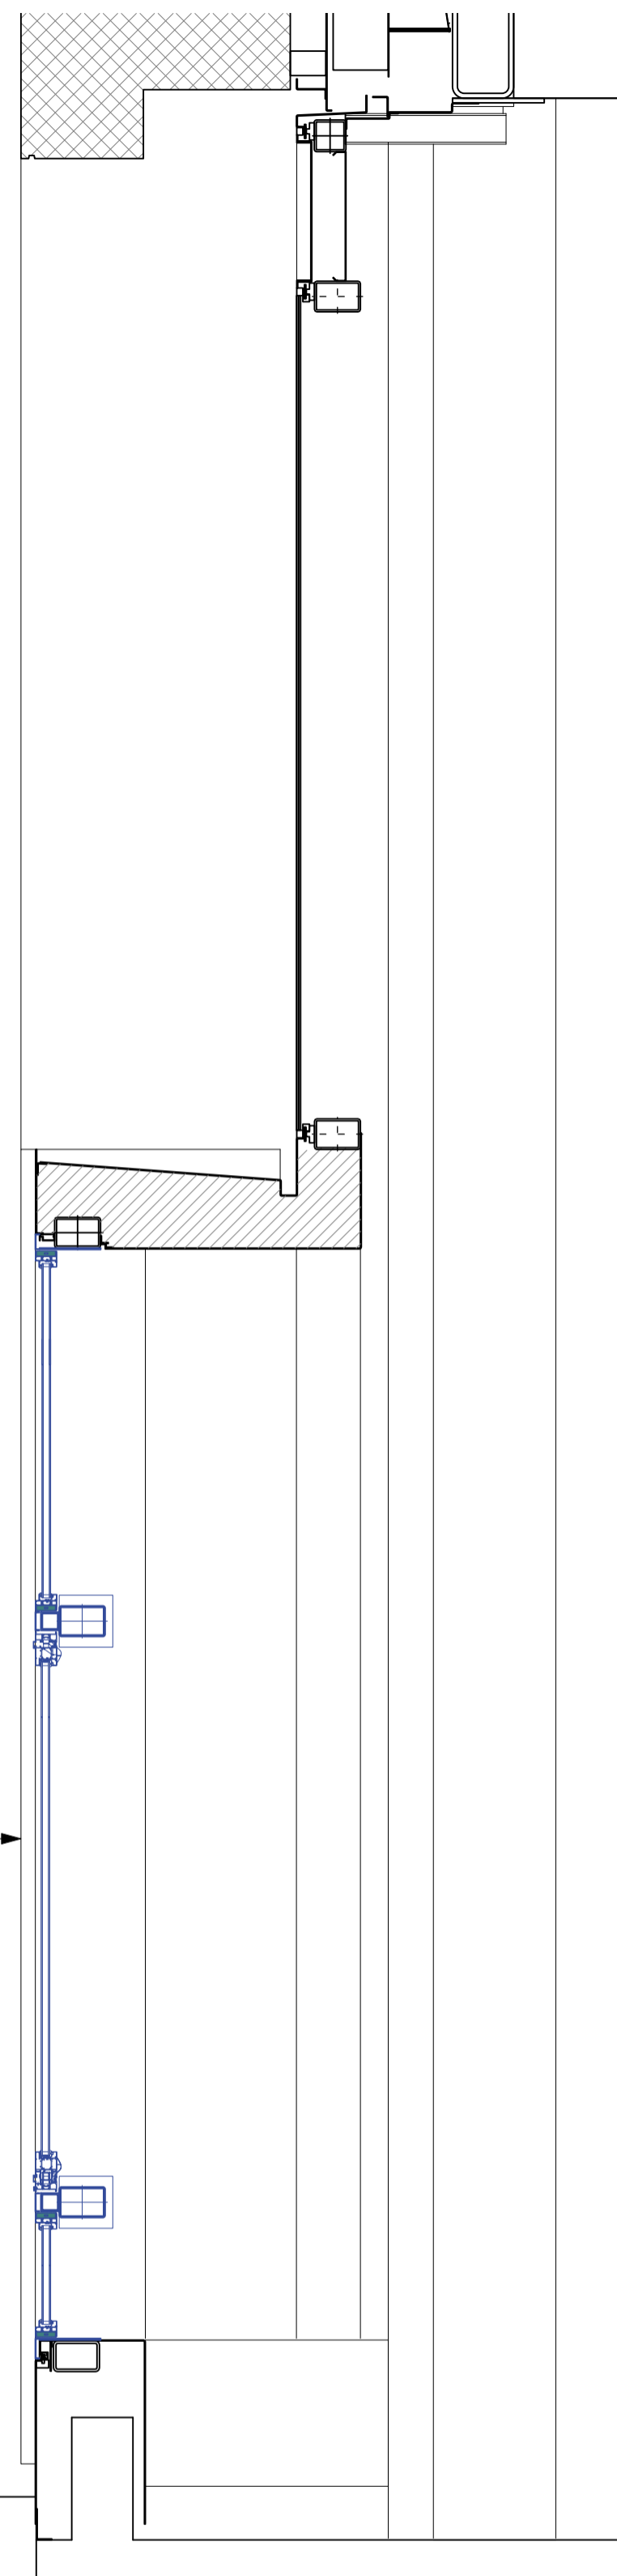

Details enlarged on drawings P22.

1 Proposed Glazing - Section
Scale: 1:20 @A1

Existing shown in black
Proposed shown in blue.

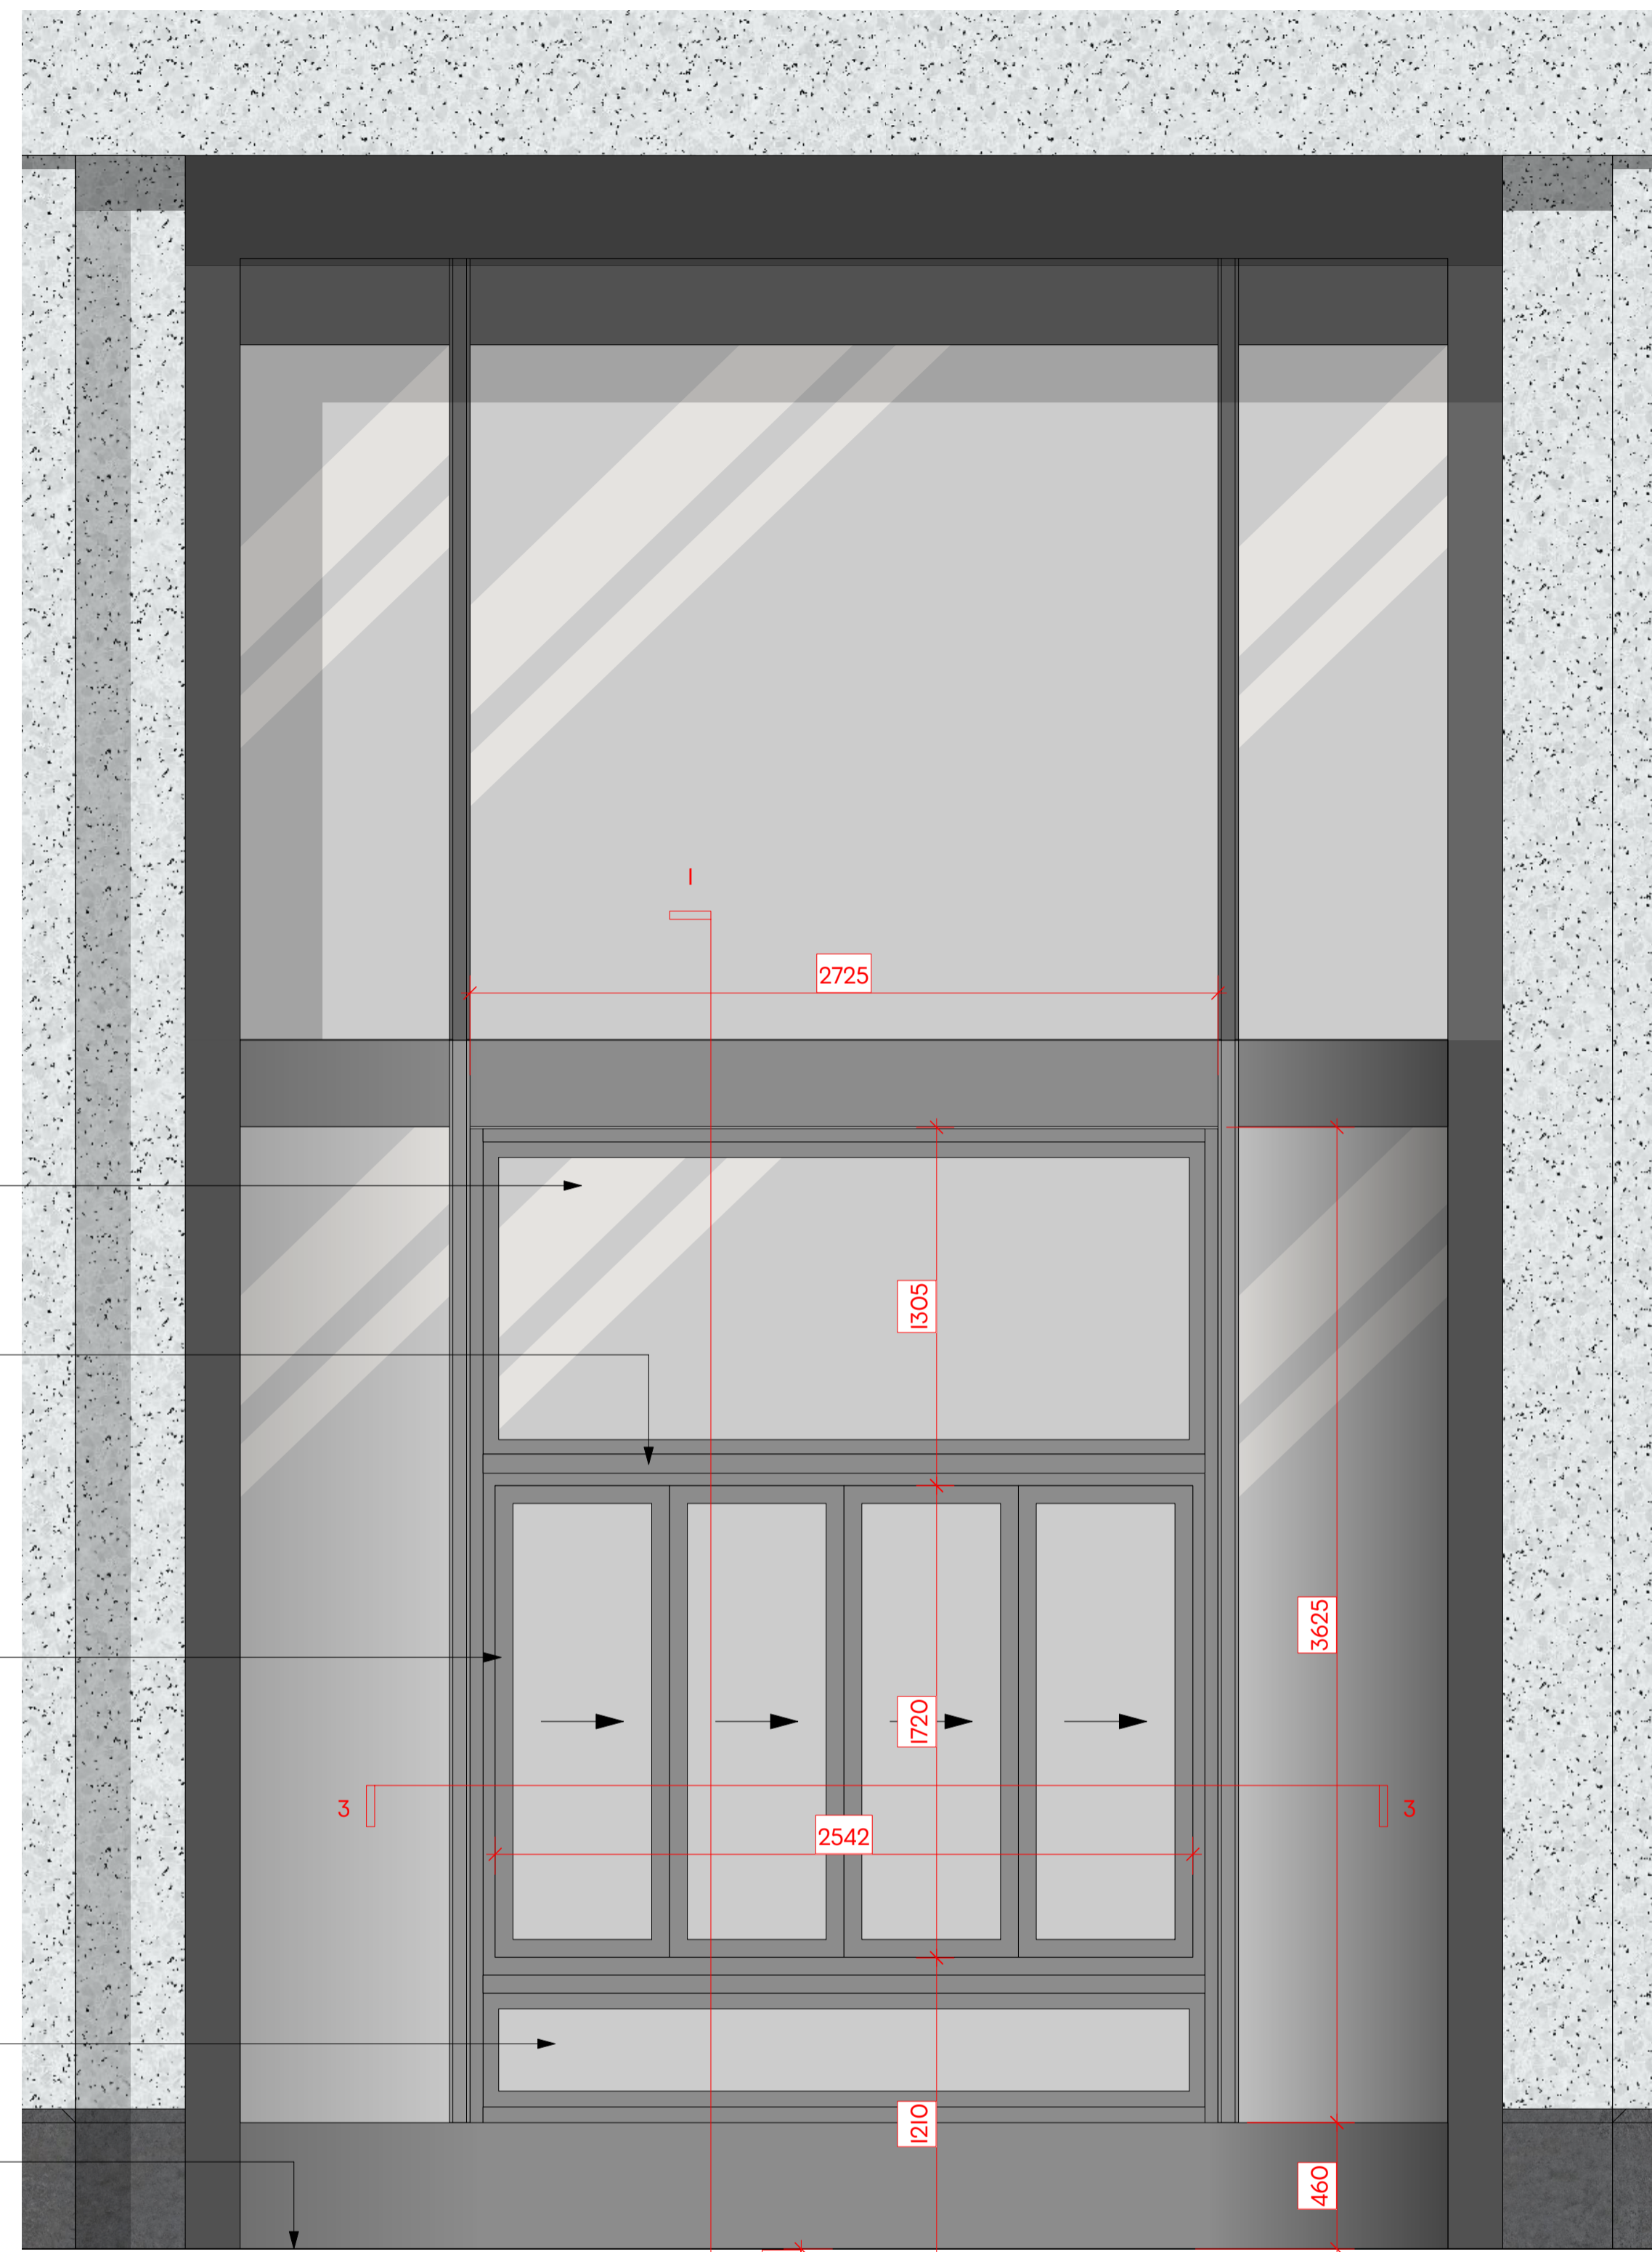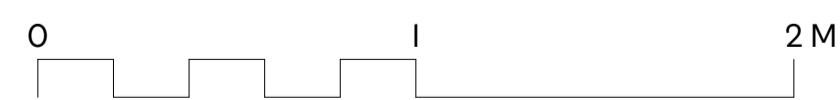

New glass pane above

Header of frame to be aligned to neighbouring doorway for a consistent horizontal line across facade.

New folding glazing using aluminium profiles. Window to open inwards. New frames to be RAL 5004 to match existing facade system.

New glass pane at low level

Indicative external finish level. Paving finish level varies across facade.

2 Proposed Glazing - Elevation
Scale: 1:20 @A1

Approximate SSL internally



Detail enlarged on drawings P23.

Existing shown in black
Proposed shown in blue.

3 Proposed Glazing - Plan
Scale: 1:20 @A1

Oriel Bay B