



1 EXISTING BASEMENT PLAN

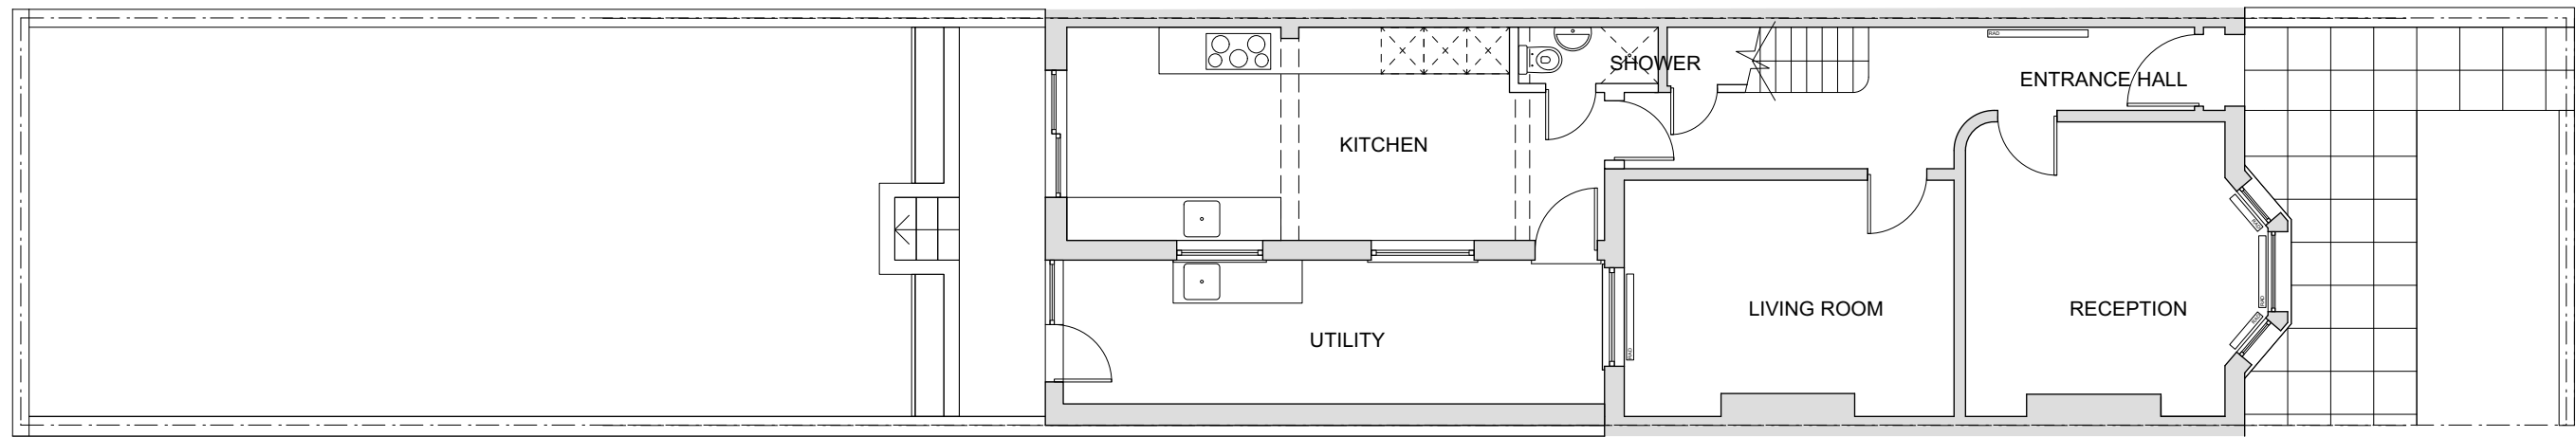

2 EXISTING GROUND FLOOR PLAN

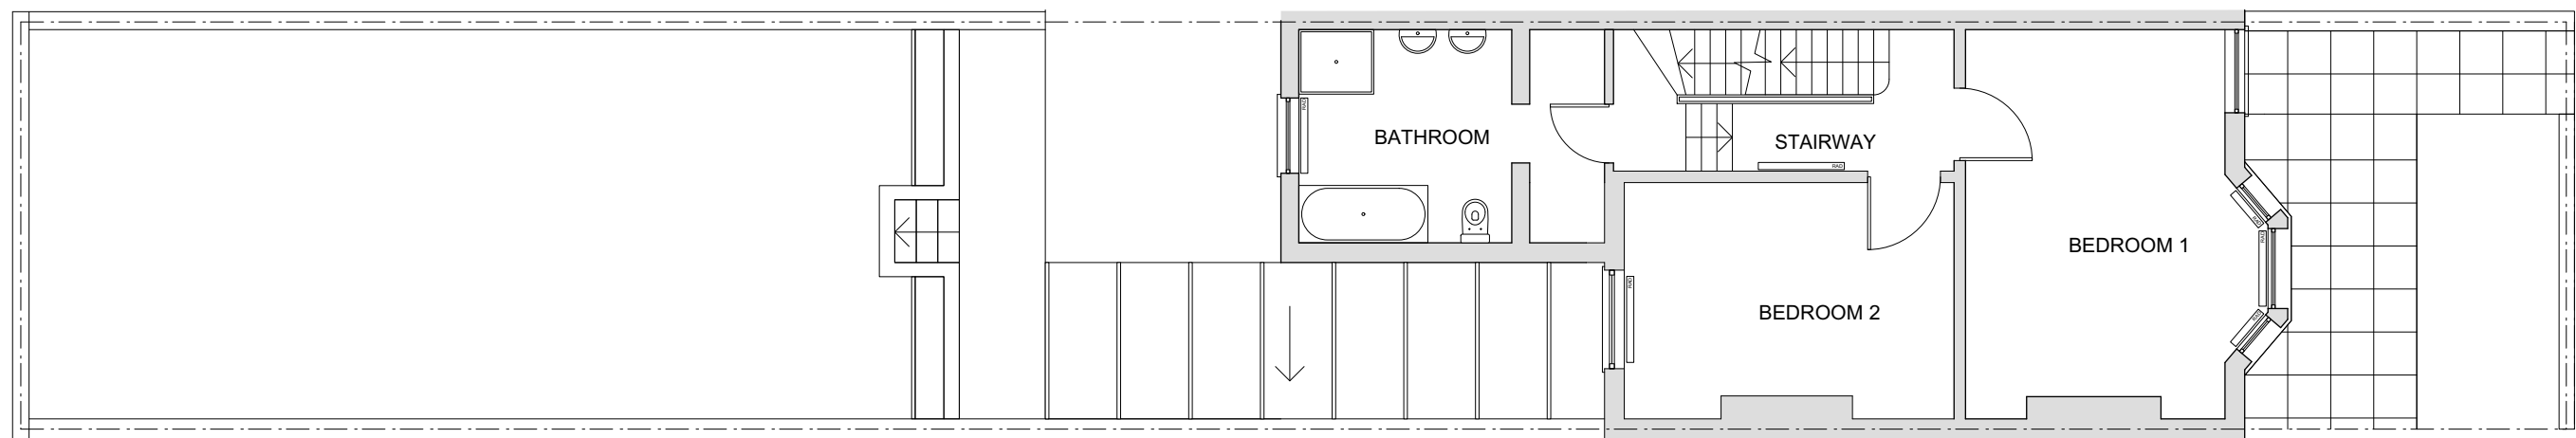

3 EXISTING FIRST FLOOR PLAN

