




PLANNING

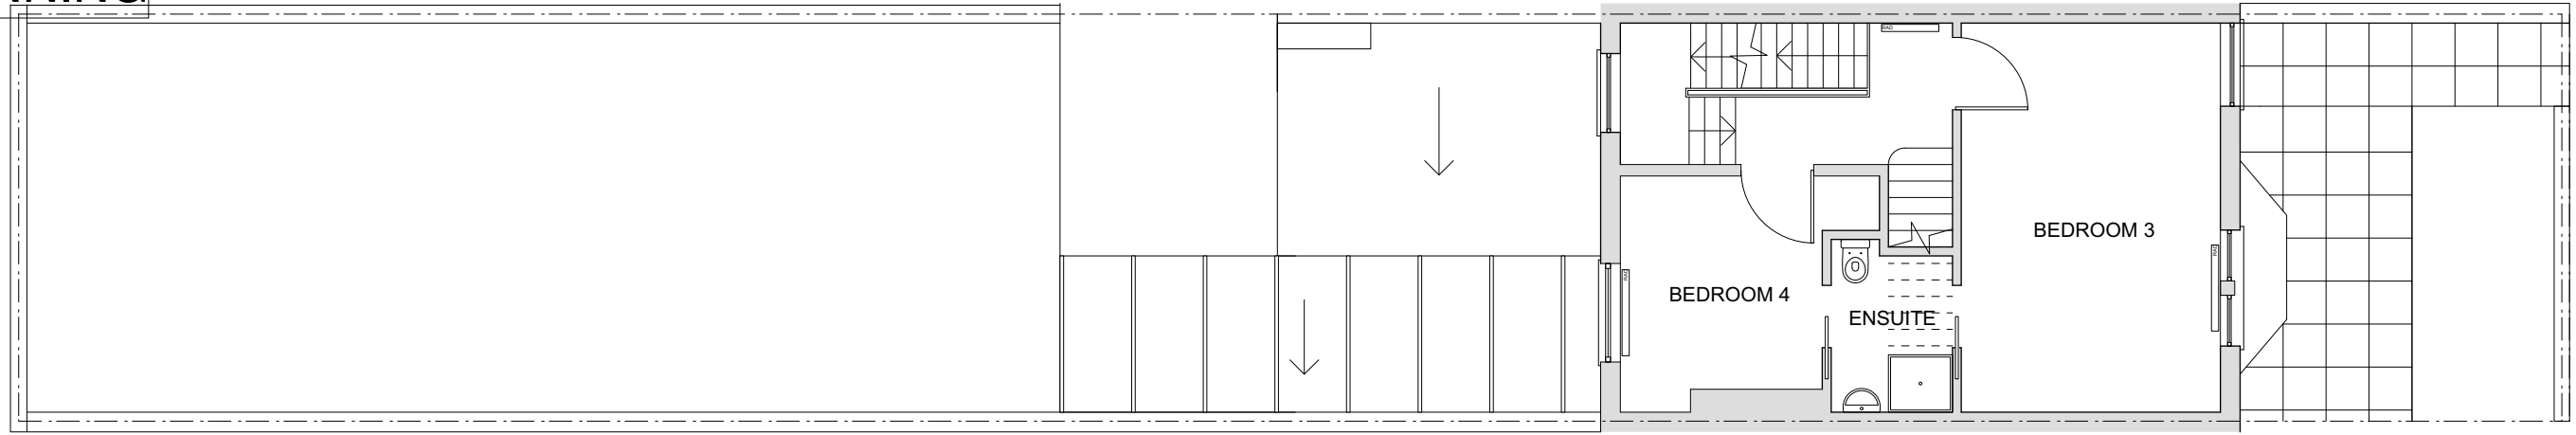

1 EXISTING SECOND FLOOR PLAN
03

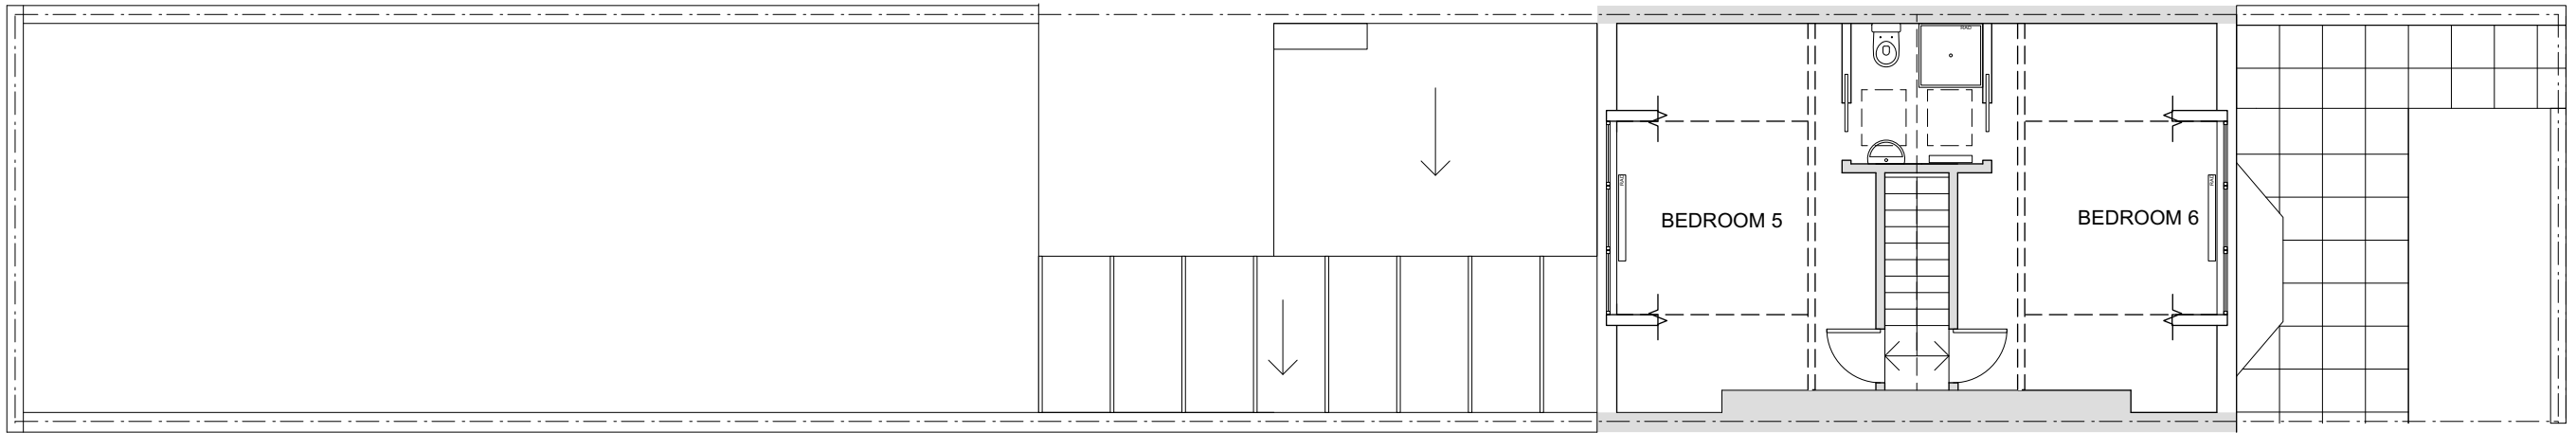

2 EXISTING THIRD FLOOR PLAN
03

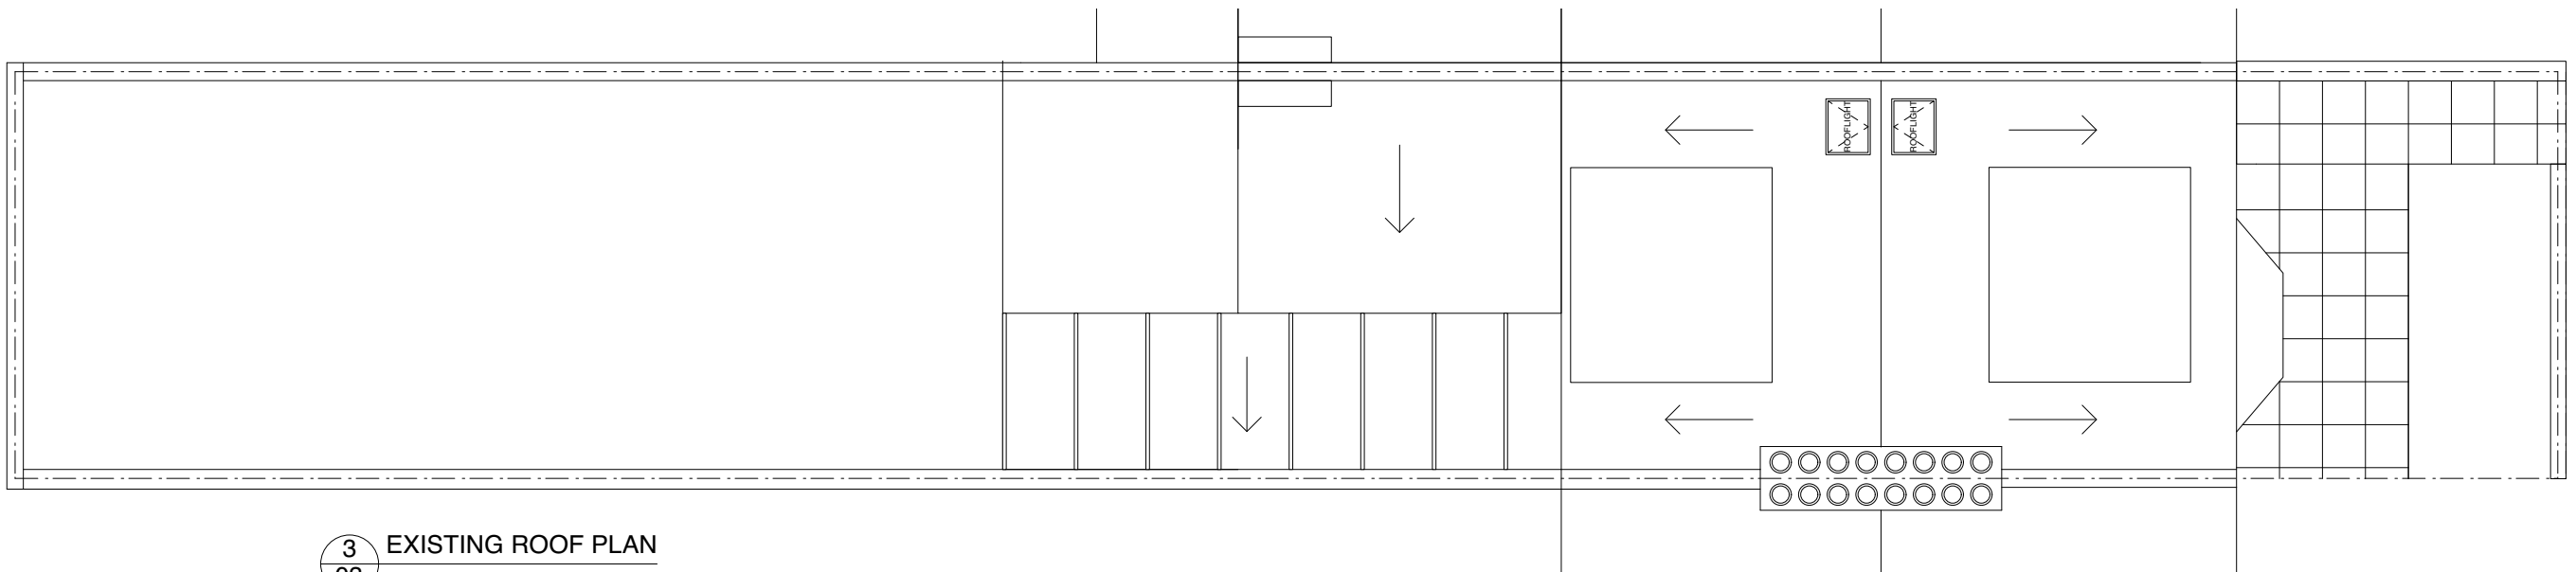

3 EXISTING ROOF PLAN
03

MONTPELIER GROVE

MONTPELIER GROVE

MONTPELIER GROVE

