



1
10

EXISTING BASEMENT PLAN

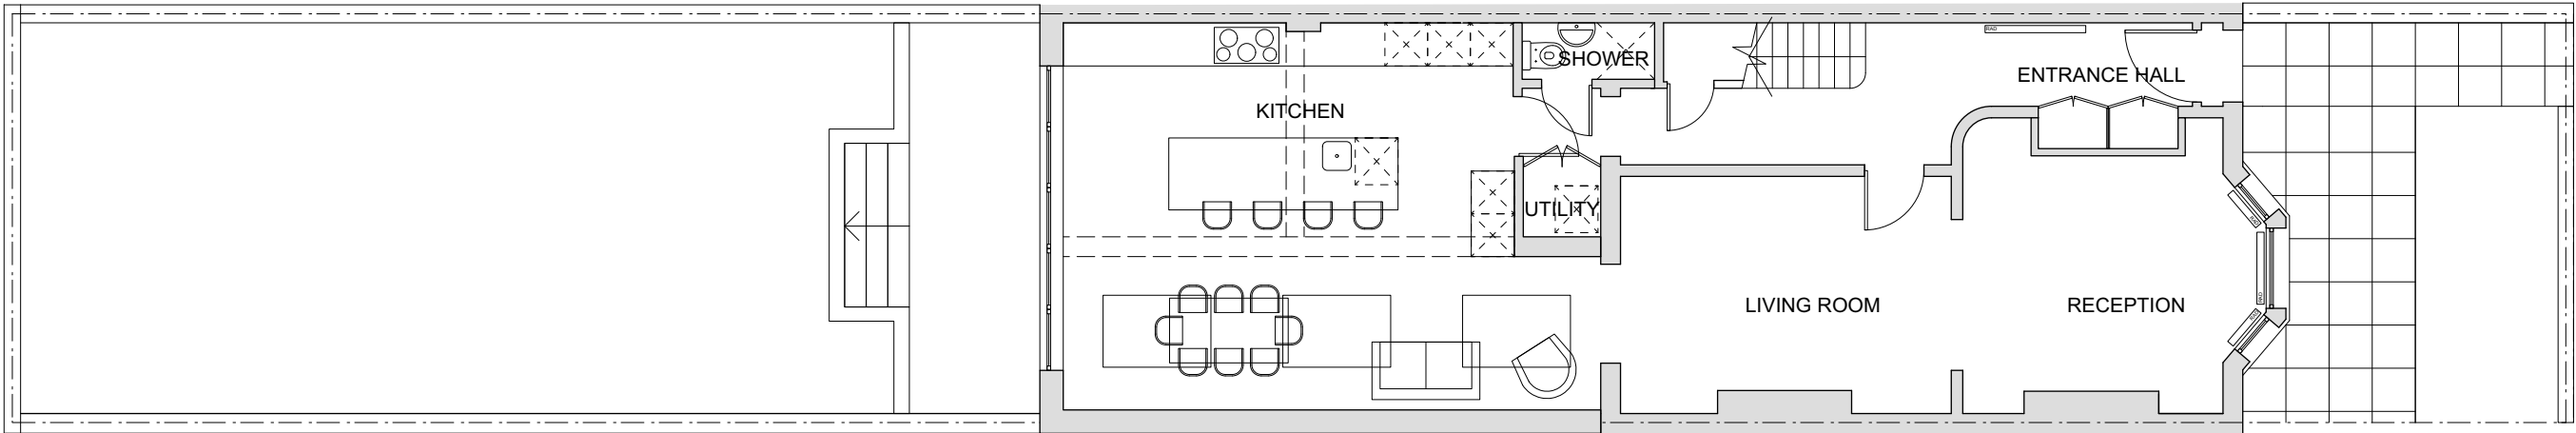

2
10

PROPOSED GROUND FLOOR PLAN

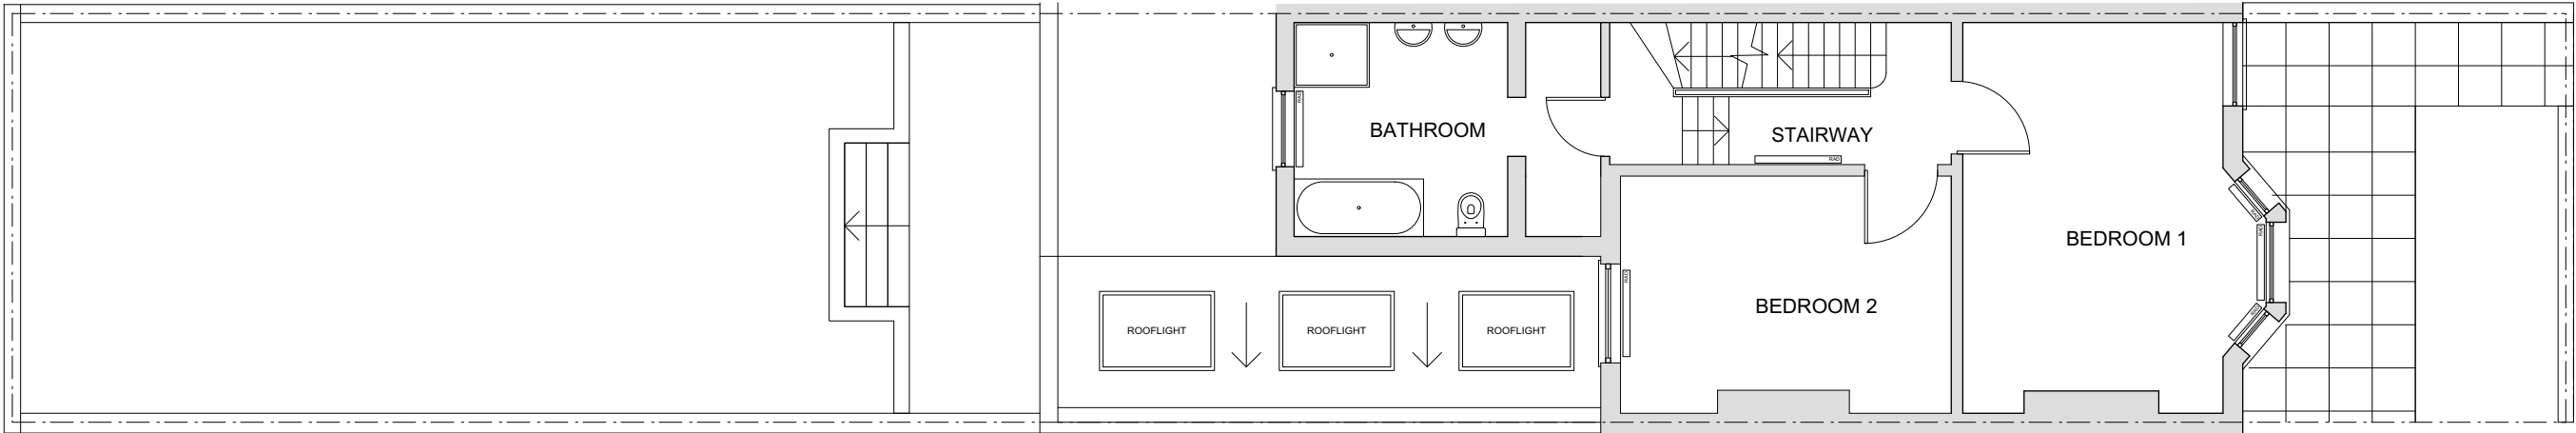

3
10

PROPOSED FIRST FLOOR PLAN