


1 Holly Walk

HOLLY WALK

2 Benhams Place

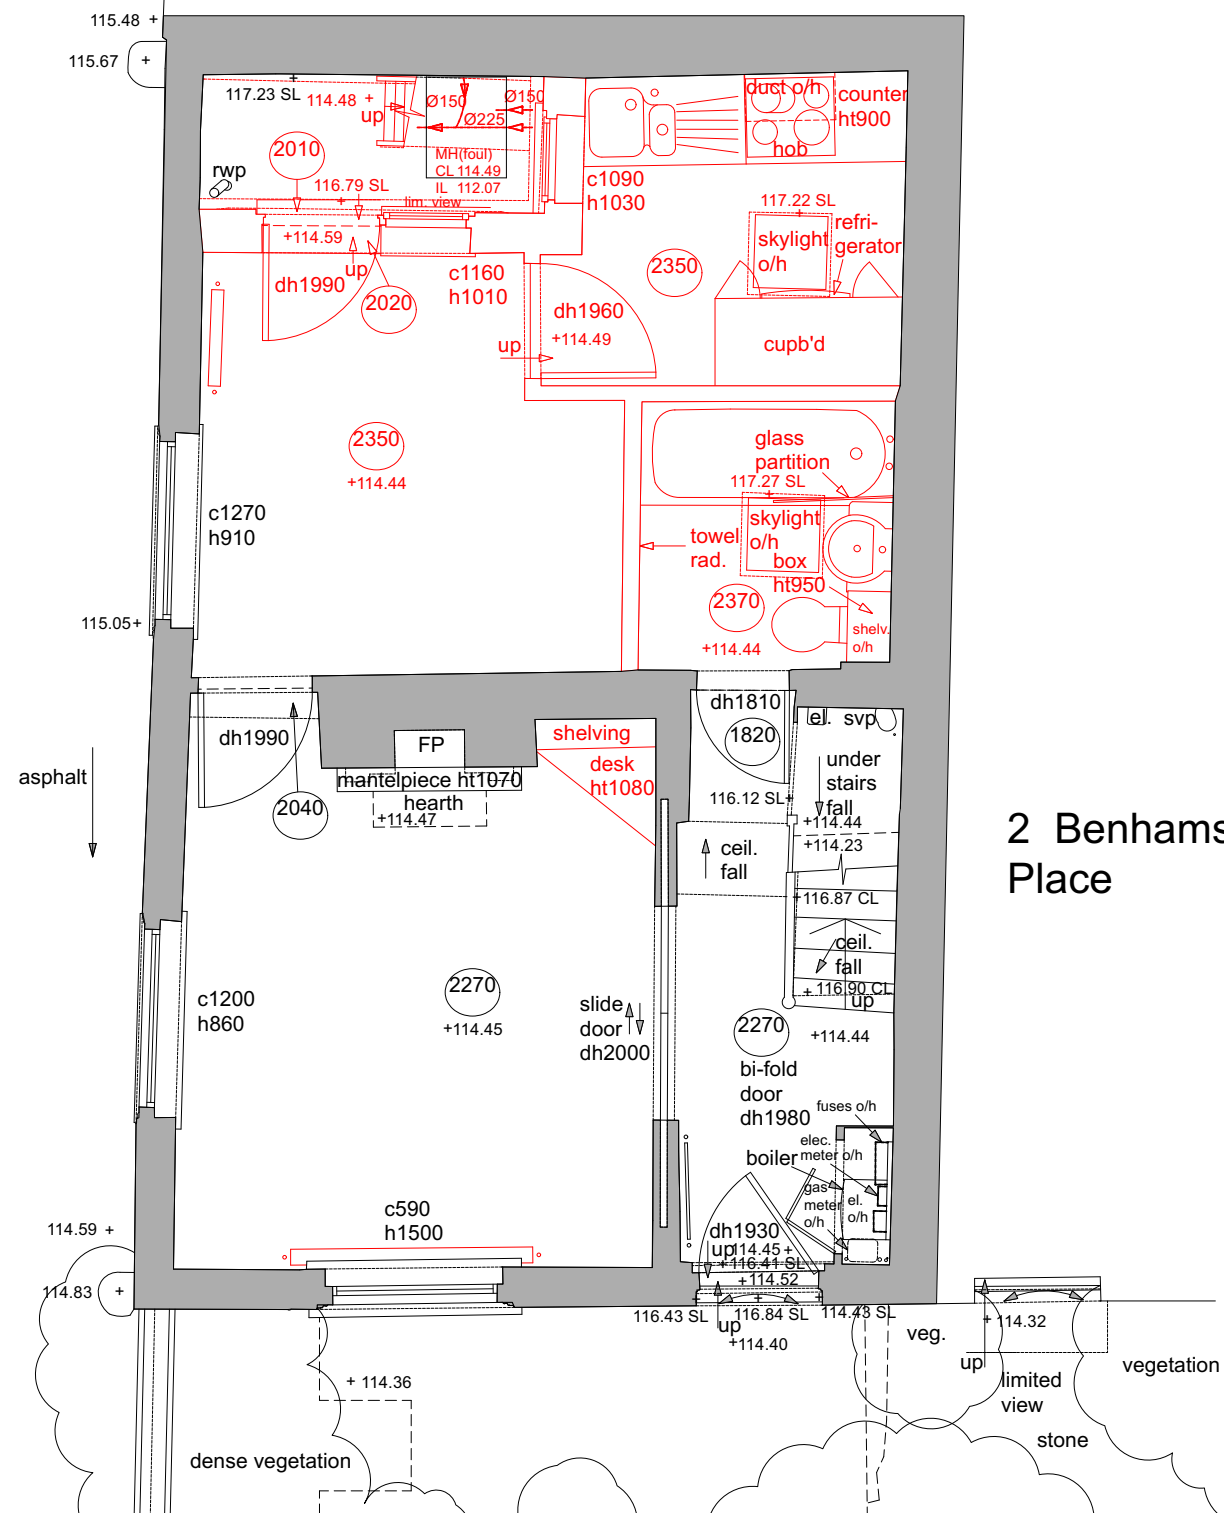

STUDIO GLYN
ARCHITECTURE&DESIGN

Unit 1, 3 Bridge Approach,
London, NW1 8BD


Tel. 020-3154-3909
Mob. 07979690074
e. info@studioglyn.co.uk

1. Do not scale off this drawing, use figured dimensions only. All dimensions and levels to be checked on site. Contractor and/or subcontractor/supplier is obliged to promptly report all errors, discrepancies and omissions to Studio Glyn
2. Issued only for purpose indicated
3. The drawing is to be read in conjunction with consultants drawings and specifications before proceeding with works. All consultants informed to be referred to, to ensure compliance with local and statutory building regulations and British/EU standards
4. This drawing is copyright and sole property of Studio Glyn and may not be copied, altered or reproduced in any way or passed to a third party without our written consent
5. The main contractor should be conversant with the statutory obligations under the CDM regulations
6. The dimensions shown on this drawing have been based on the measurements provided by an independent survey company
7. Samples to be provided by main contractor for Studio Glyn approval
8. Studio Glyn to approve all drawings and rods prior to construction

Scale 1:50



REV.	DATE	REV.	DATE	DATE	ADDRESS
P1	17/01/2024			20/10/2023	M Palmer & S Bagaudinova 1 Benham's Place NW3 6QX
				DRAWN BY MS	TITLE Demolition Plan Level 00
				CHECKED BY JG	
				APPROVED BY JG	DRAWING NUMBER DWG-010-DEMO
				STATUS INFORMATION	REV P1
				CAD FILE NAME NA	SCALE 1:50
					SHEET 1 OF 1

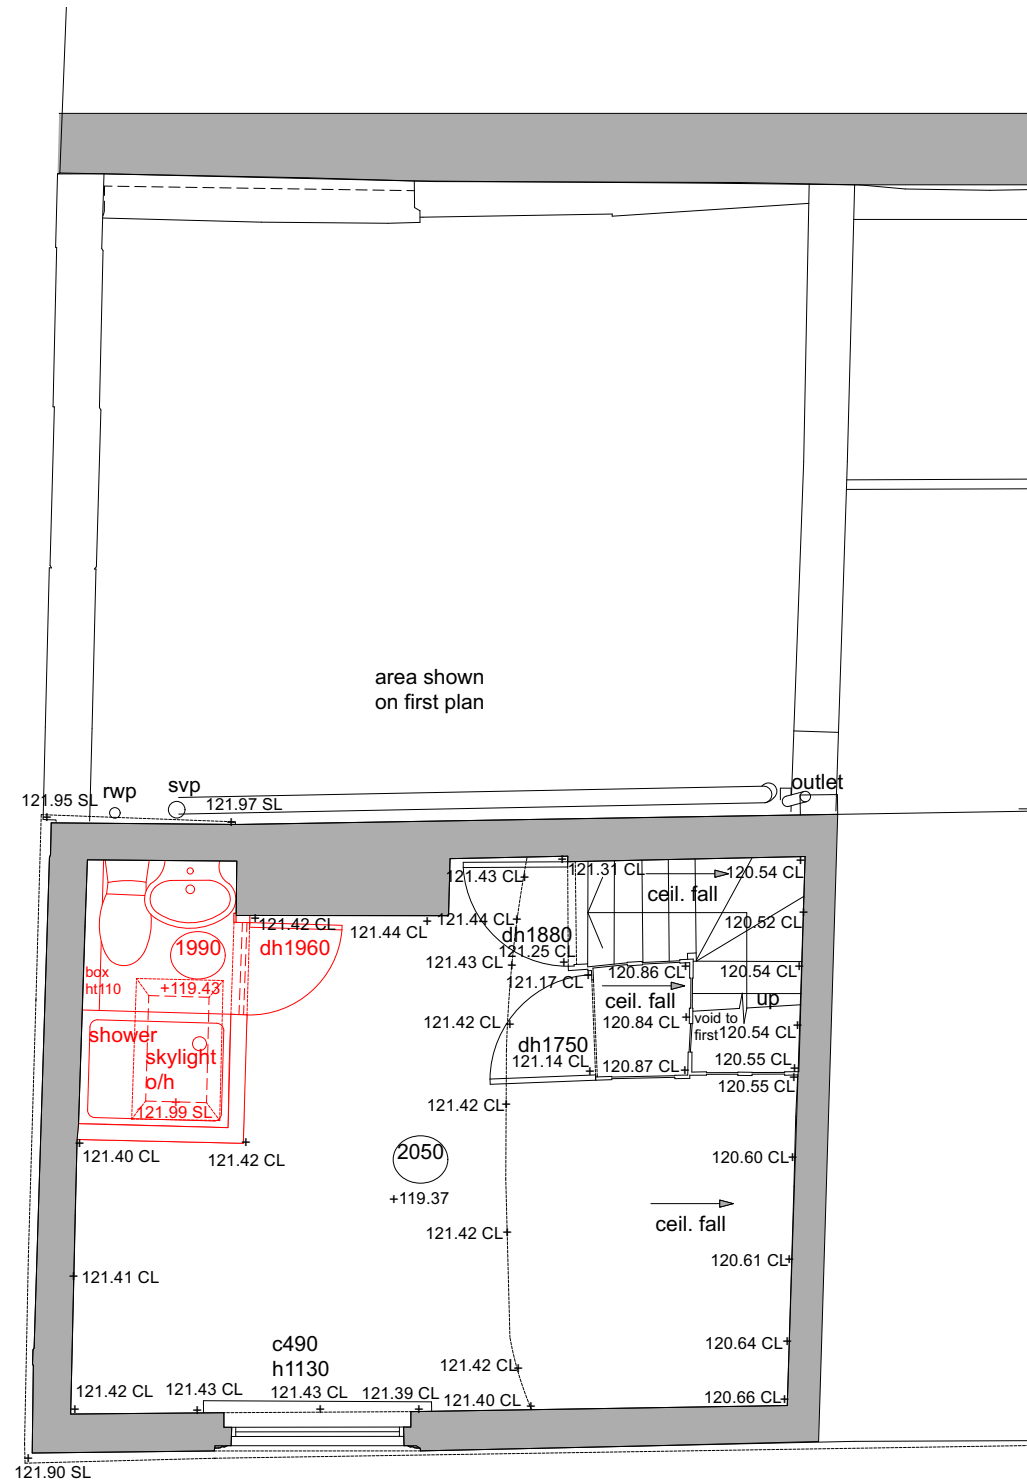

STUDIO GLYN
ARCHITECTURE&DESIGN

Unit 1, 3 Bridge Approach,
London, NW1 8BD

Tel. 020-3154-3909
Mob. 07979690074
e. info@studioglyn.co.uk

1. Do not scale off this drawing, use figured dimensions only. All dimensions and levels to be checked on site. Contractor and/or subcontractor or supplier is obliged to promptly report all errors, discrepancies and omissions to Studio Glyn
2. Issued only for purpose indicated
3. The drawing is to be read in conjunction with consultants drawings and specifications before proceeding with works. All consultants informed to be referred to, to ensure compliance with local and statutory building regulations and British/EU standards
4. This drawing is copyright and sole property of Studio Glyn and may not be copied, altered or reproduced in any way or passed to a third party without our written consent
5. The main contractor should be conversant with the statutory obligations under the CDM regulations
6. The dimensions shown on this drawing have been based on the measurements provided by an independent survey company
7. Samples to be provided by main contractor for Studio Glyn approval
8. Studio Glyn to approve all drawings and rods prior to construction

Scale 1:50



REV.	DATE	REV.	DATE	DATE	ADDRESS
P1	17/01/2024			20/10/2023	M Palmer & S Bagaudinova 1 Benham's Place NW3 6QX
				DRAWN BY MS	TITLE
				CHECKED BY JG	Demolition Plan Level 02
				APPROVED BY JG	DRAWING NUMBER
				STATUS INFORMATION	DWG-012-DEMO
				CAD FILE NAME NA	REV P1
				SCALE 1:50	SHEET 1 OF 1