




Proposed GRID6 heritage grille (Black) to be set flush within brickwork, with a suitable mortar joint

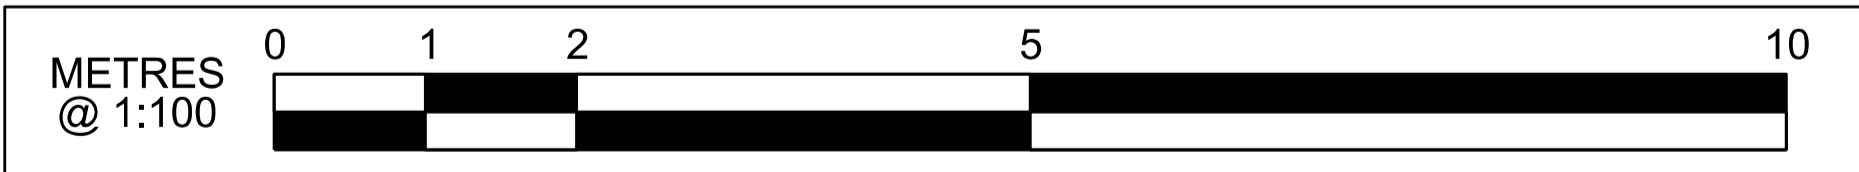

**Work In Progress**

Rev	Description	Drawn	Checked	Approved	Con Acc	Scale with caution as distortion can occur.
P02.1	First Revision	---	---	---	---	HS2 accepts no responsibility for any circumstances which arise from the reproduction of this document after alteration, amendment or abbreviation or if it is issued in part or issued incompletely in any way.
P01	First Revision	MHE	RAM	PFU	---	© Crown Copyright and database right 2020. All rights reserved. Ordnance Survey Licence number 100049190
		---	---	---	---	© Crown Copyright material is reproduced with the permission of Land Registry under delegated authority from the Controller of HMSO.
		---	---	---	---	This material was last updated on 2020 and may not be copied, distributed, sold or published without the formal permission of Land Registry. Only an official copy of a title plan or register obtained from the Land Registry may be used for legal or other official purposes.

**Legends/Notes:**

- To be read in conjunction with location plan and existing elevation drawings:
  - Location Map: 170 North Gower Street, NW1 2ND
  - Existing elevation: 1CP01-MDS-GL-DEL-SS08\_SL23-000203
- Manufacturer's recommendation is minimum 315mm to centre of core hole from internal floor level. The exact position will differ based on existing levels and internal layout/fixtures. Core holes will be aligned horizontally as best as possible subject to internal fixtures.

**HS2**

Registered in England  
Registration No. 06791686  
Registered office:  
2 Snow Hill, Queensway,  
Birmingham, B4 6GA

Official

Stage	Project/Contract	Creator/Originator	Sub Originator
2	Euston Station	Mace Dragados JV	
Drawing Title	Work Package Description	Discipline/Function	System description
	Temporary Mechanical Ventilation 170 North Gower Street NW1 2NB	GL - Geographical and Land Survey	
Drawing Title	170 North Gower Street	Drawn by	Checked by
	Installation of Temporary Mechanical Ventilation and Secondary Glazing	---	---
	South West Proposed Elevation	Approved by	Date
		---	---
		Scale	Size
		1:100	A3
		Suitability	Rev.
		S0	P02.1
		Drawing No.	
		1CP01-MDS-GL-DEL-SS08_SL23-000303	