



Notes:

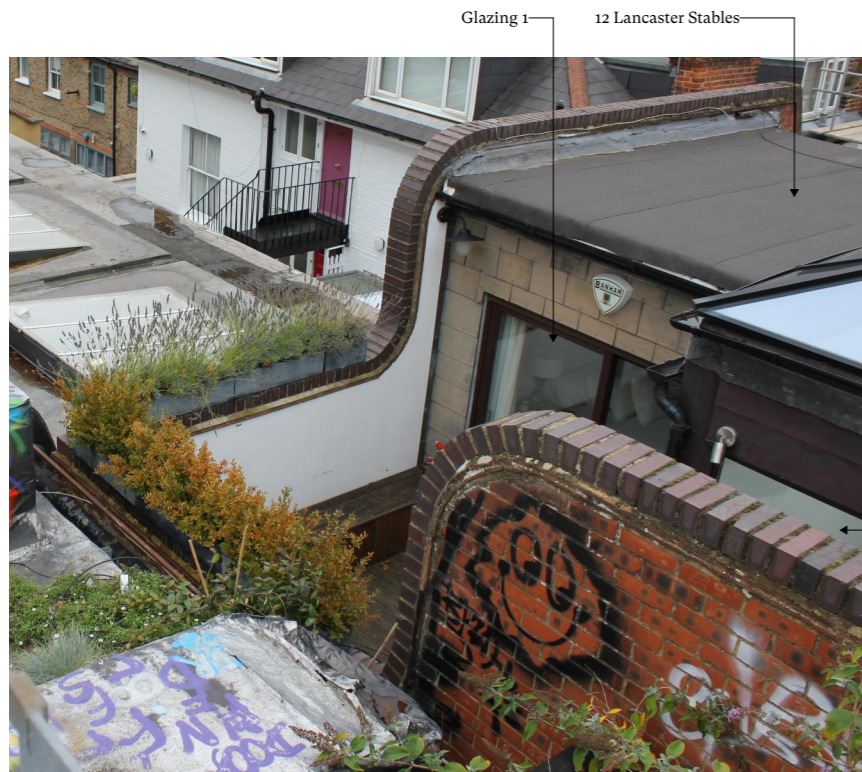

A Site photo of 12 Lancaster Stables amenity space
(SK) 240122



B Site photo of 12 Lancaster Stables amenity space
(SK) 240122

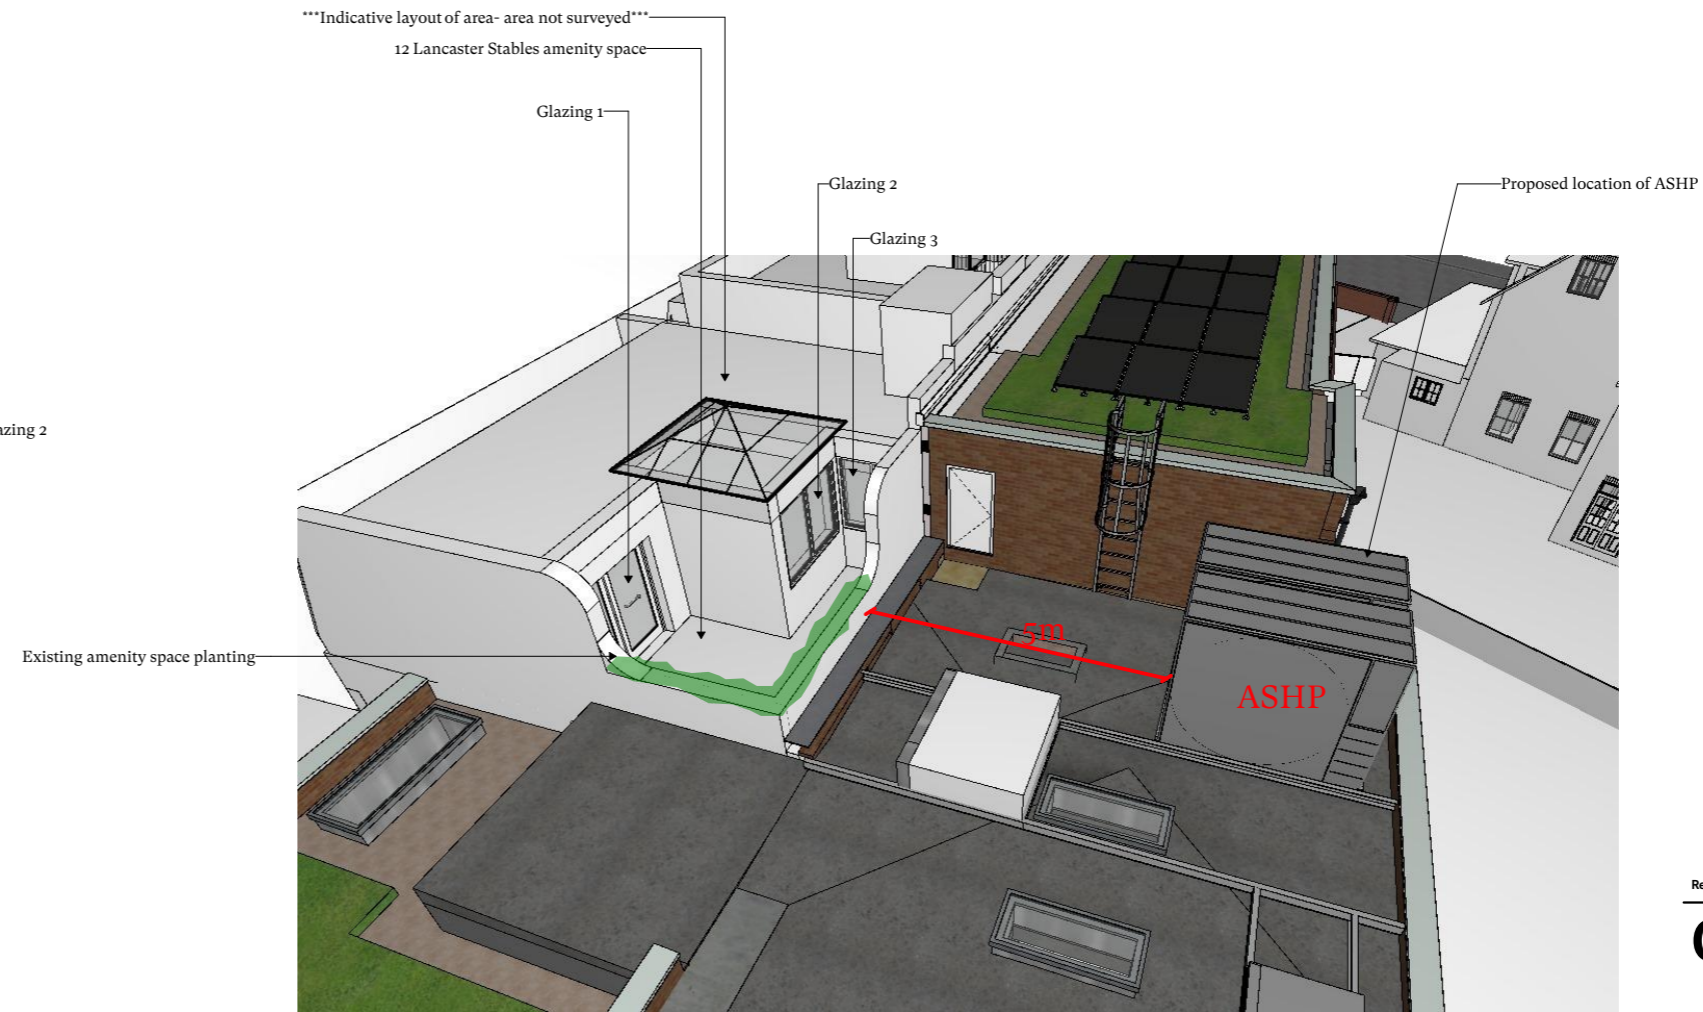

C 3D Visualisation
(SK) 240122 Scale 1:256.70



Rev	Date	Issue	Drawn	Check
-----	------	-------	-------	-------

CDC Studio

Studio, 17 Comberton Rd, Cambridge CB23 7BA
5-7 Tanner St, London, SE1 3LE
info@cdcstudio.co.uk T. 01223 262413

Project :
81 Belsize Park Gardens

Client :
Fine Arts College Ltd

Address :
81 Belsize Park Gardens, Belsize Park,
London NW3 4NJ

Date : **Scale @ A3 :**
1:256.70, 1:2.47,
1:10.20

Drawing Title :
Proposed ASHP Daylight Impact

Drawing No. : 4279 CDC XX **Rev. :** A (SK) 240122