
PLANNING

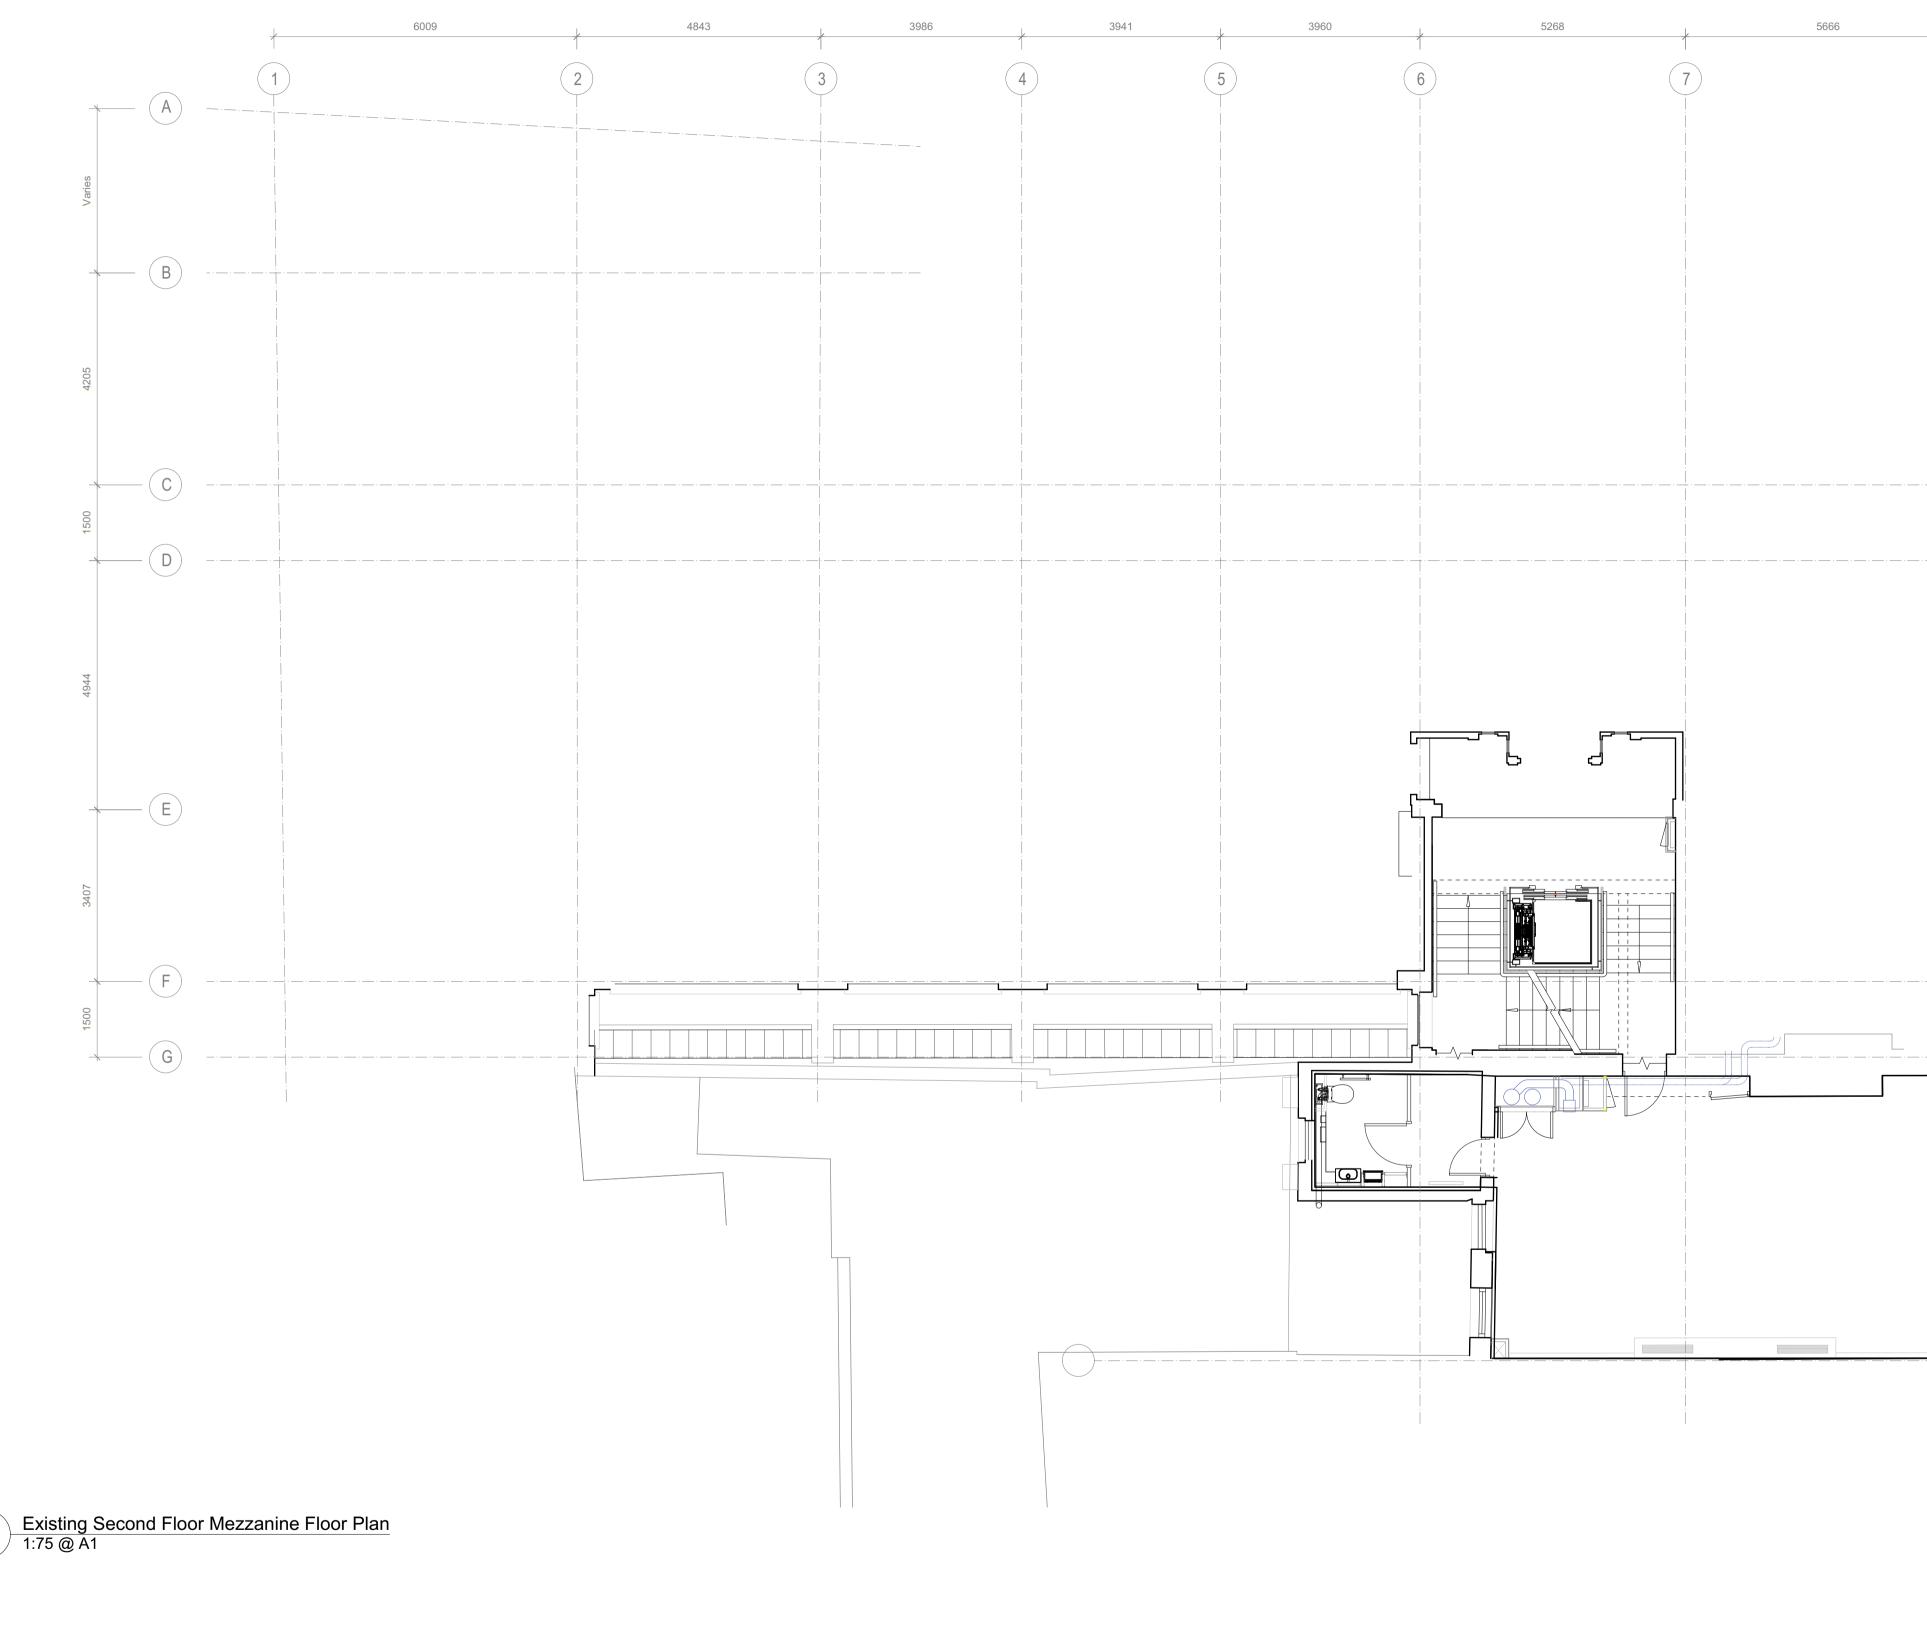




All dimensions to be checked on site prior to commencement of any works, and/or preparation of any shop drawings.	Revision	Date	Amendment
	PL1	19/01/2024	Issued for Planning
Sizes of and dimensions to any structural or services elements are indicative only. See structural and service engineers drawings for actual sizes / dimensions.			
This drawing to be read in conjunction with all other Architect's drawings, specifications and other			
Consultants' information.			
All proprietary systems shown on this drawing are to be installed strictly in accordance with the Manufacturers/Suppliers recommended details.			
Any discrepancies between information shown on this drawing and any other contract information or			
manufacturers/suppliers recommendations is to be brought to the attention of the Architect.			

5m 0



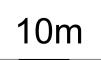

8

20m



Date			Project Job Ref.		
March 2023			31 Great Queen Street 433		
Scale 1:75@A1			halebrown		
		Client Ref MCF	Drwg. no. Rev. 433(EX)102M PL1		architects
Hale Brown	Architects Lt	d. Unit 1.04, I			
T: 020 3735 7442 E: mail@halebrown.com W: www.halebrown.com					