
PLANNING

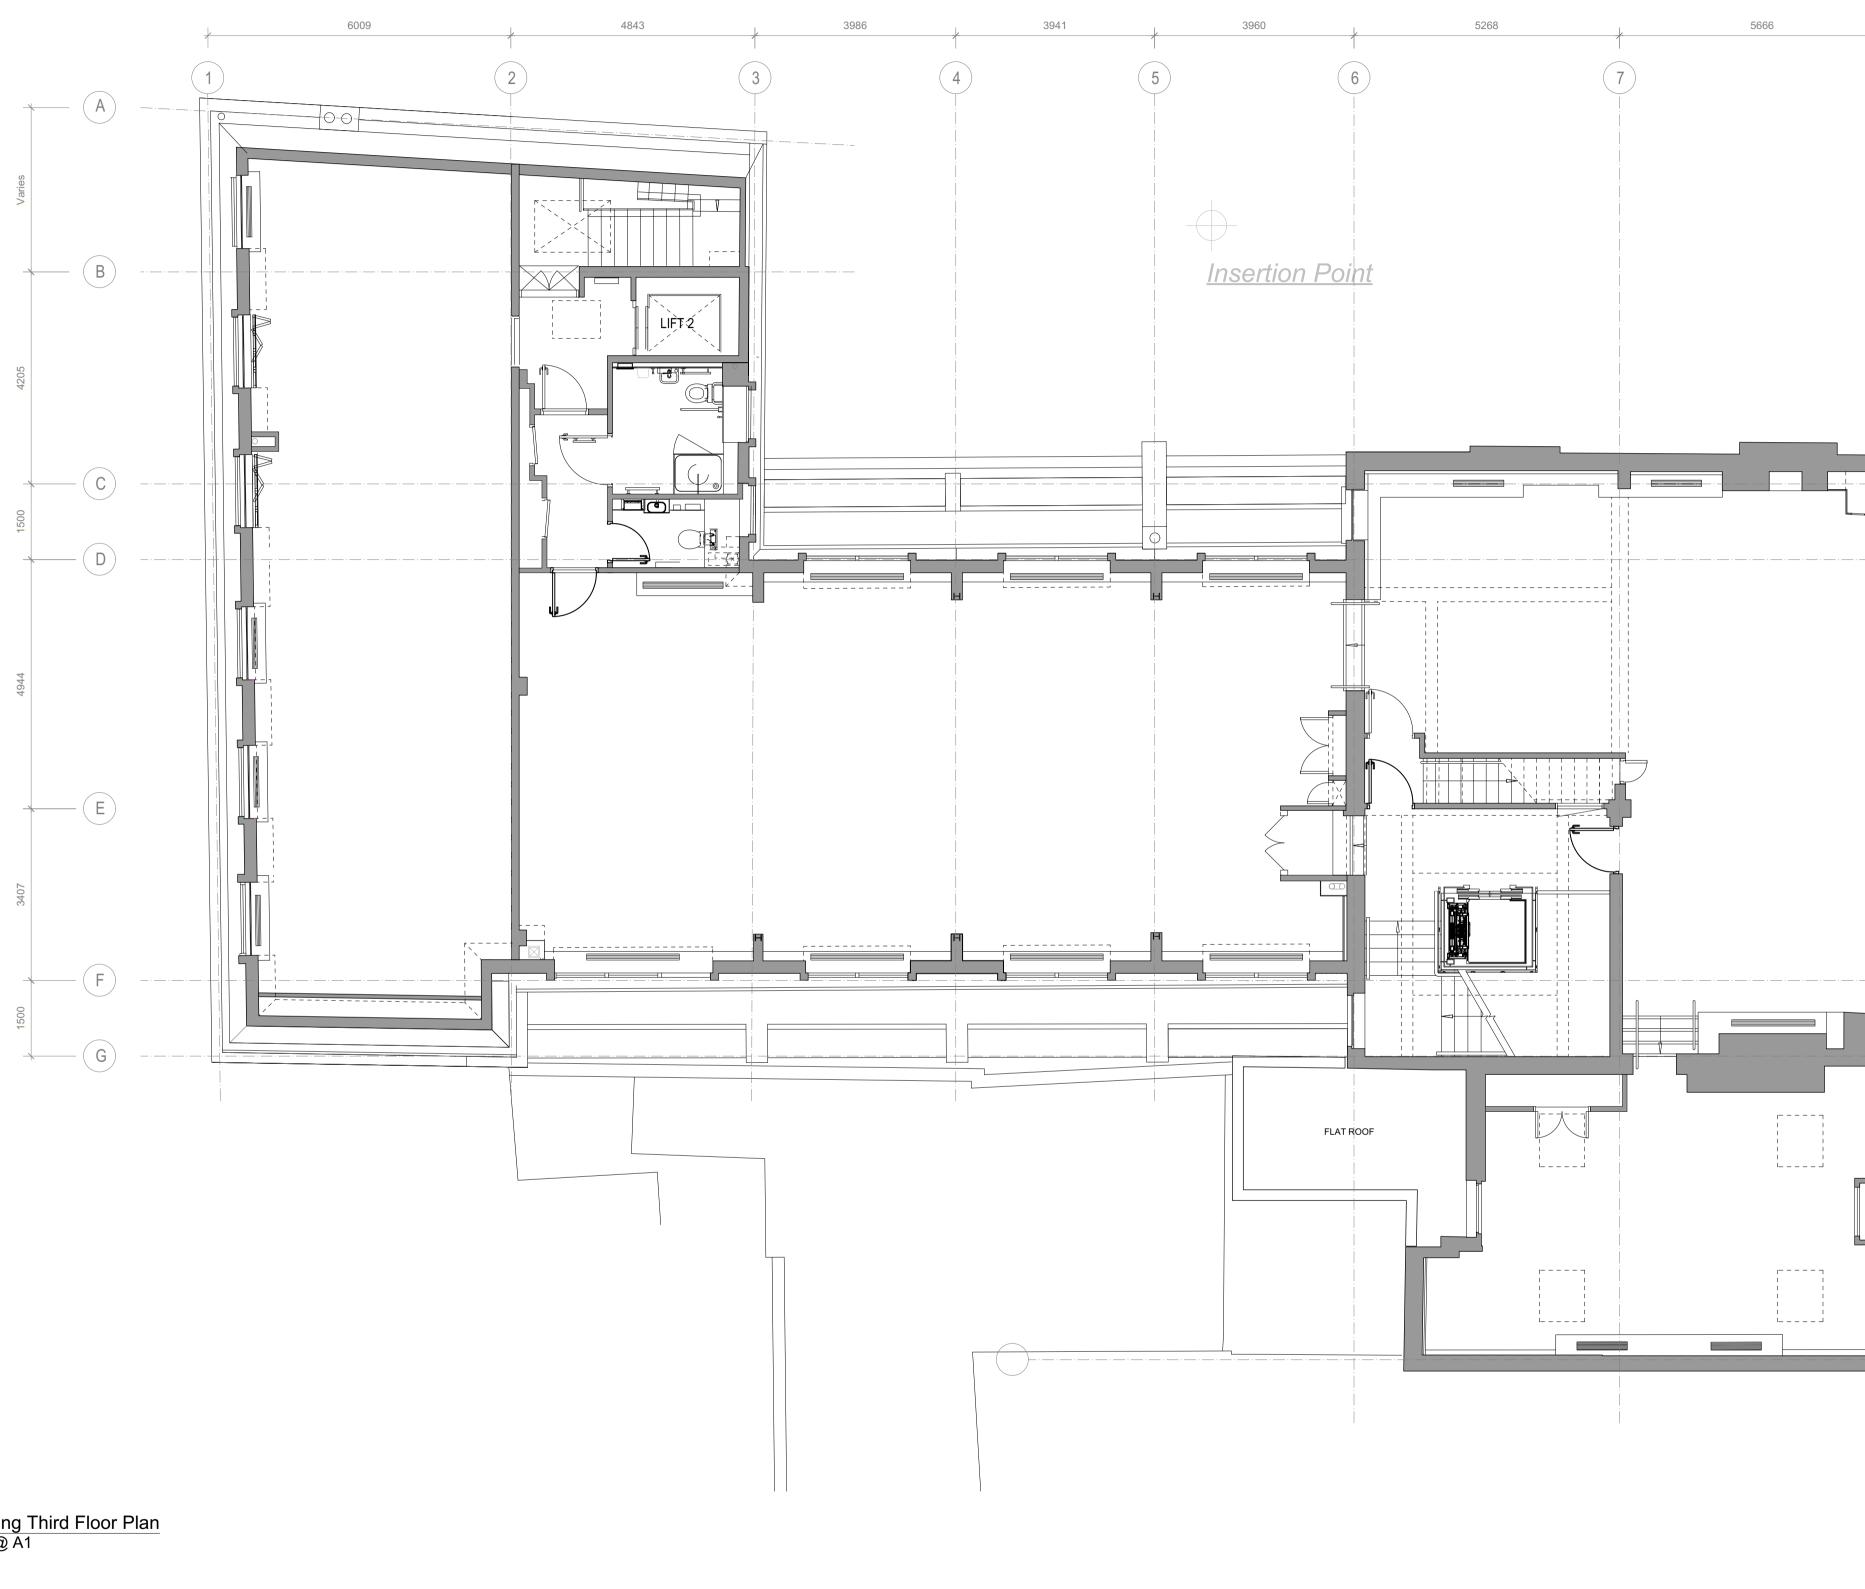


1 Existing Third Floor Plan 1:75 @ A1

All dimensions to be checked on site prior to commencement of any works, and/or preparation of any shop drawings.	Revision	Date	Amendment
	PL1	19/01/2024	Issued for Planning
Sizes of and dimensions to any structural or services elements are indicative only. See structural and service engineers drawings for actual sizes / dimensions.			
This drawing to be read in conjunction with all other Architect's drawings, specifications and other Consultants' information.			
All proprietary systems shown on this drawing are to be installed strictly in accordance with the Manufacturers/Suppliers recommended details.			
Any discrepancies between information shown on this drawing and any other contract information or			
manufacturers/suppliers recommendations is to be brought to the attention of the Architect.			

5m 0

: 020 3735 7442

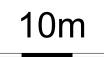

20m



Date			Project	Job Ref.	
March 2023			31 Great Queen Street 433		
Scale	Drawn	Check	Title		halebrown
1:75@A1	JM	MH	Existing Third Floor Plan		
Status Client Ref		Client Ref	Drwg. no. Rev.		architects
PLANNING MCF		MCF	433(EX)103 PL1		architects
Hale Brown	Architects Lto	d. Unit 1.04, E			
T : 020 3735	7442	E: mail@hale			