



Bin store with green roof (Pictures show a wider bin store, the proposed will include 2 bins only)

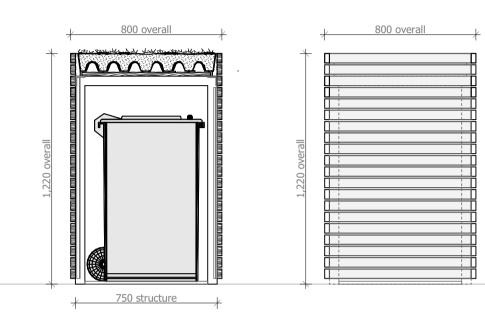



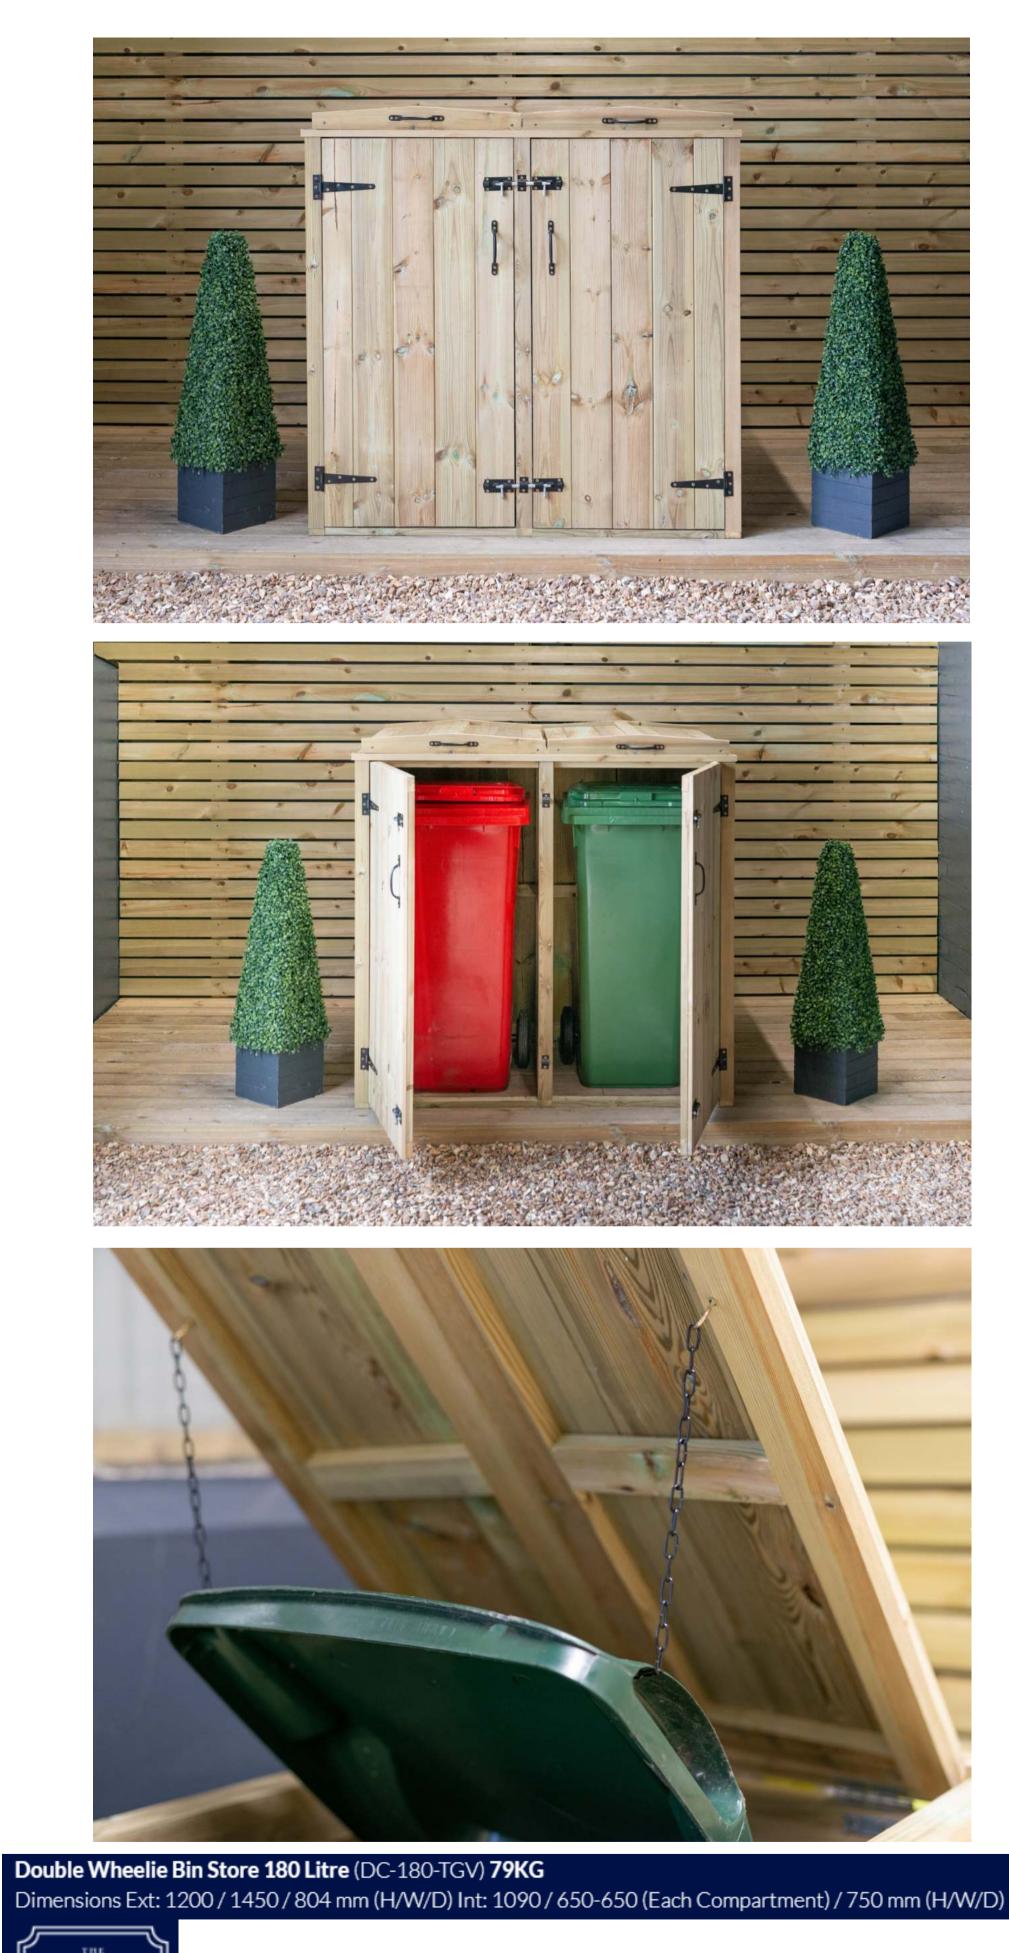

Bin store with openable top section

This drawing is not to be scaled for construction purposes. All dimensions are to be checked on site before any work is put in hand. If in doubt, ask. Copyright © **4H** Architecture Limited 2023 Registered in England & Wales. Registered No. 12112149 **4H** is the trading name of **4H** Architecture Limited note/ legend
 Rev
 Date
 Descriptor

 PL01
 17.01.2024.
 Planning
^{project} 134_35 Christchurch Hill site address 35 Christchurch Hill London NW3 1LA ^{client} Private Client drawing title Proposed - Bin Store project number_drawing number_revision 134_812_PL01 ^{date} 17.01.2024. designed / drawn by **4H Architecture** phone 07515 772458 email info@4harchitecture.co.uk ^{scale} 1:50 @ A1