


M&E APPLICATION


127-128 High Holborn,  
Holborn, London,  
WC1V 6PQ

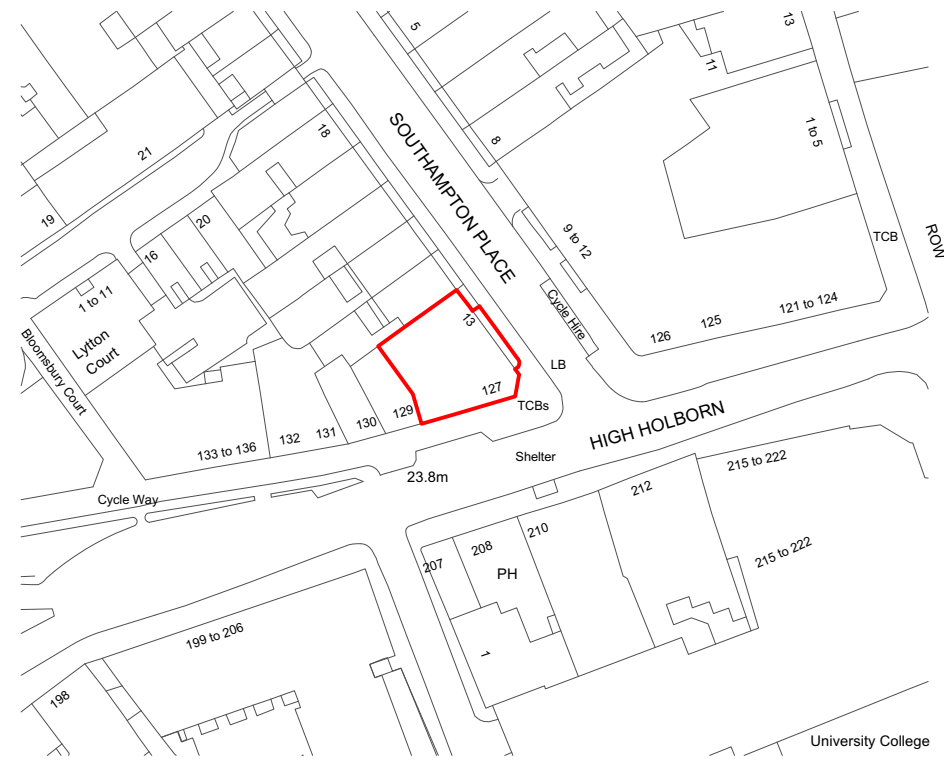


01 SITE LOCATION PLAN  
Scale: 1:1250

— SITE BOUNDARY

Notes

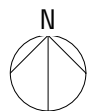

NOTE: 'EXISTING' CONDITION IS AS PER CONSENTED 2023/1550/L APPLICATION

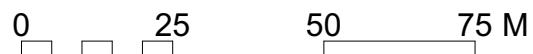

PO	19/01/2024	ISSUED FOR PLANNING	AB	MM
REV	DATE	DESCRIPTION	BY	CHK

Project High Holborn			
Drawing Site Location Plan			
Job Number 23026	Drawing Number 00001	Rev P0	Scale @ A3 1:1250
Drawn AB	Date 26/10/23	Status PLANNING	Client Farmer J



**Holland Harvey** Architects  
Unit 1.4  
1-5 Vyner Street  
London E2 9DG  
hello@hollandharvey.com  
+44 203 327 0340

Client  
Farmer J