



1 01 Entrance Door Surround
1 : 20

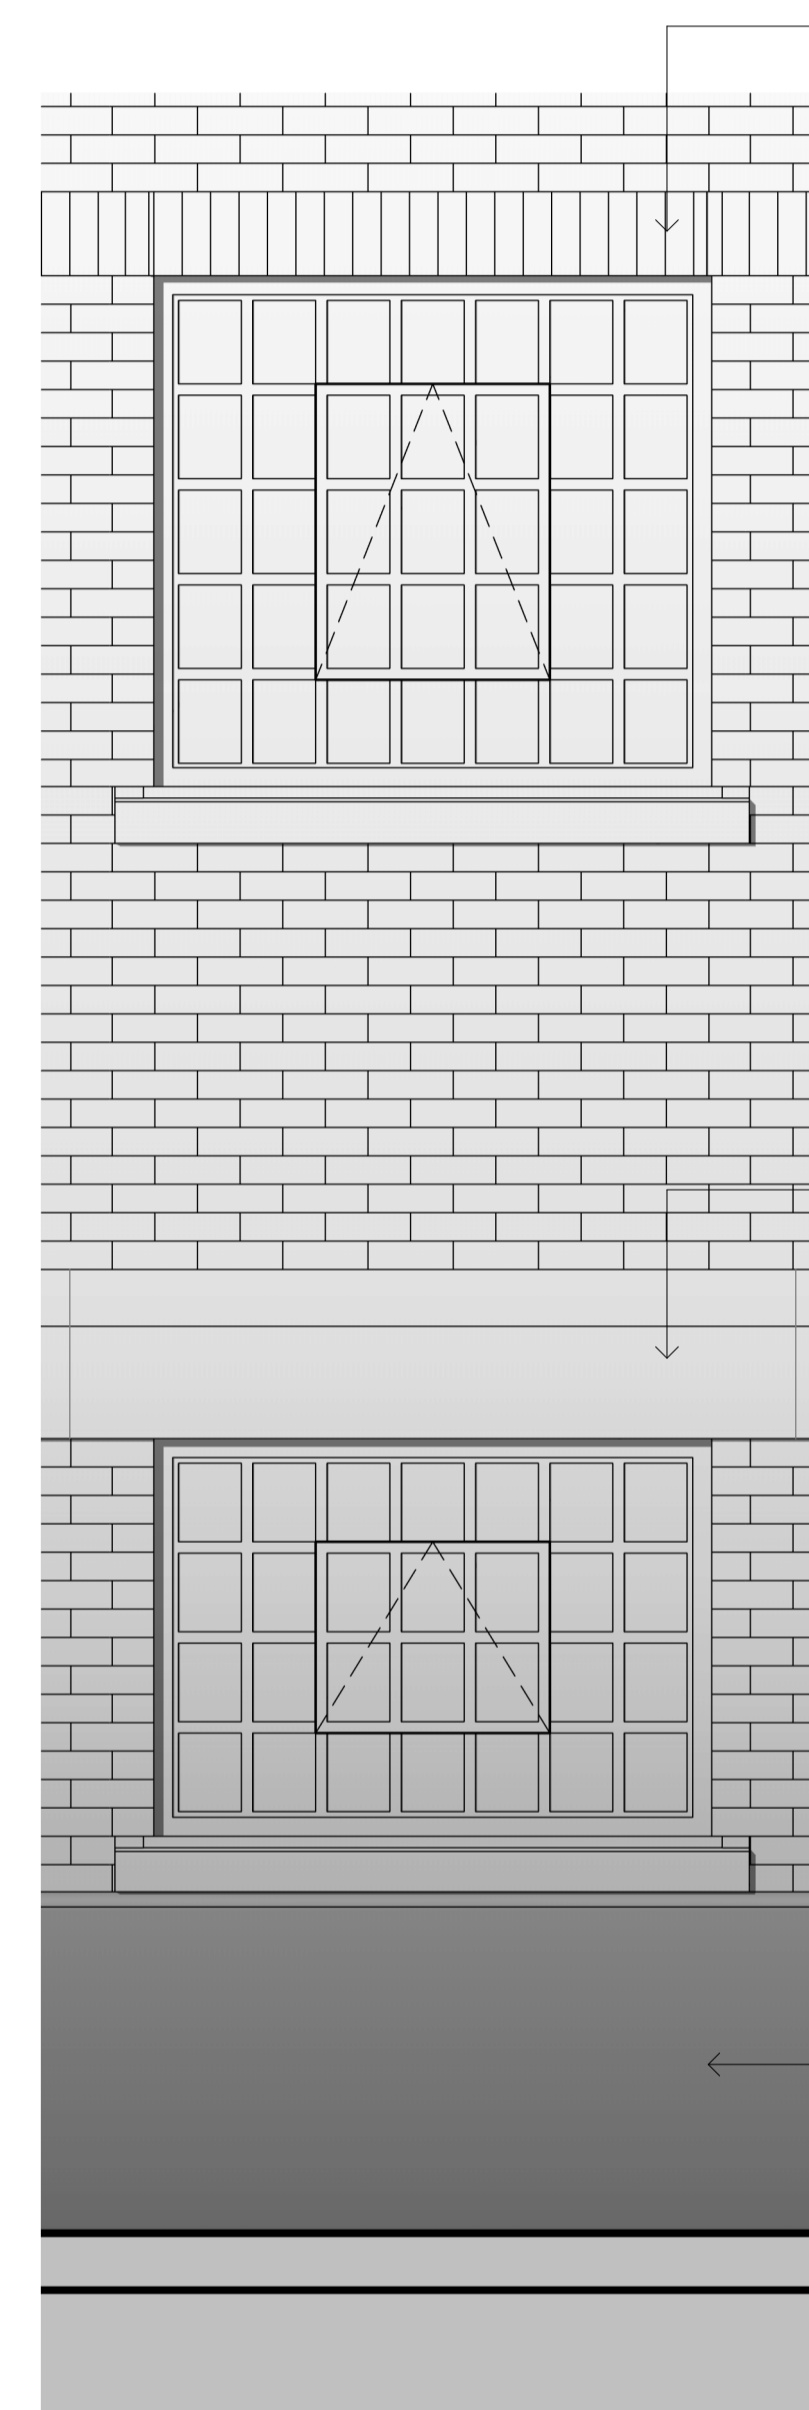

2 02 Typical Fenestration
1 : 20

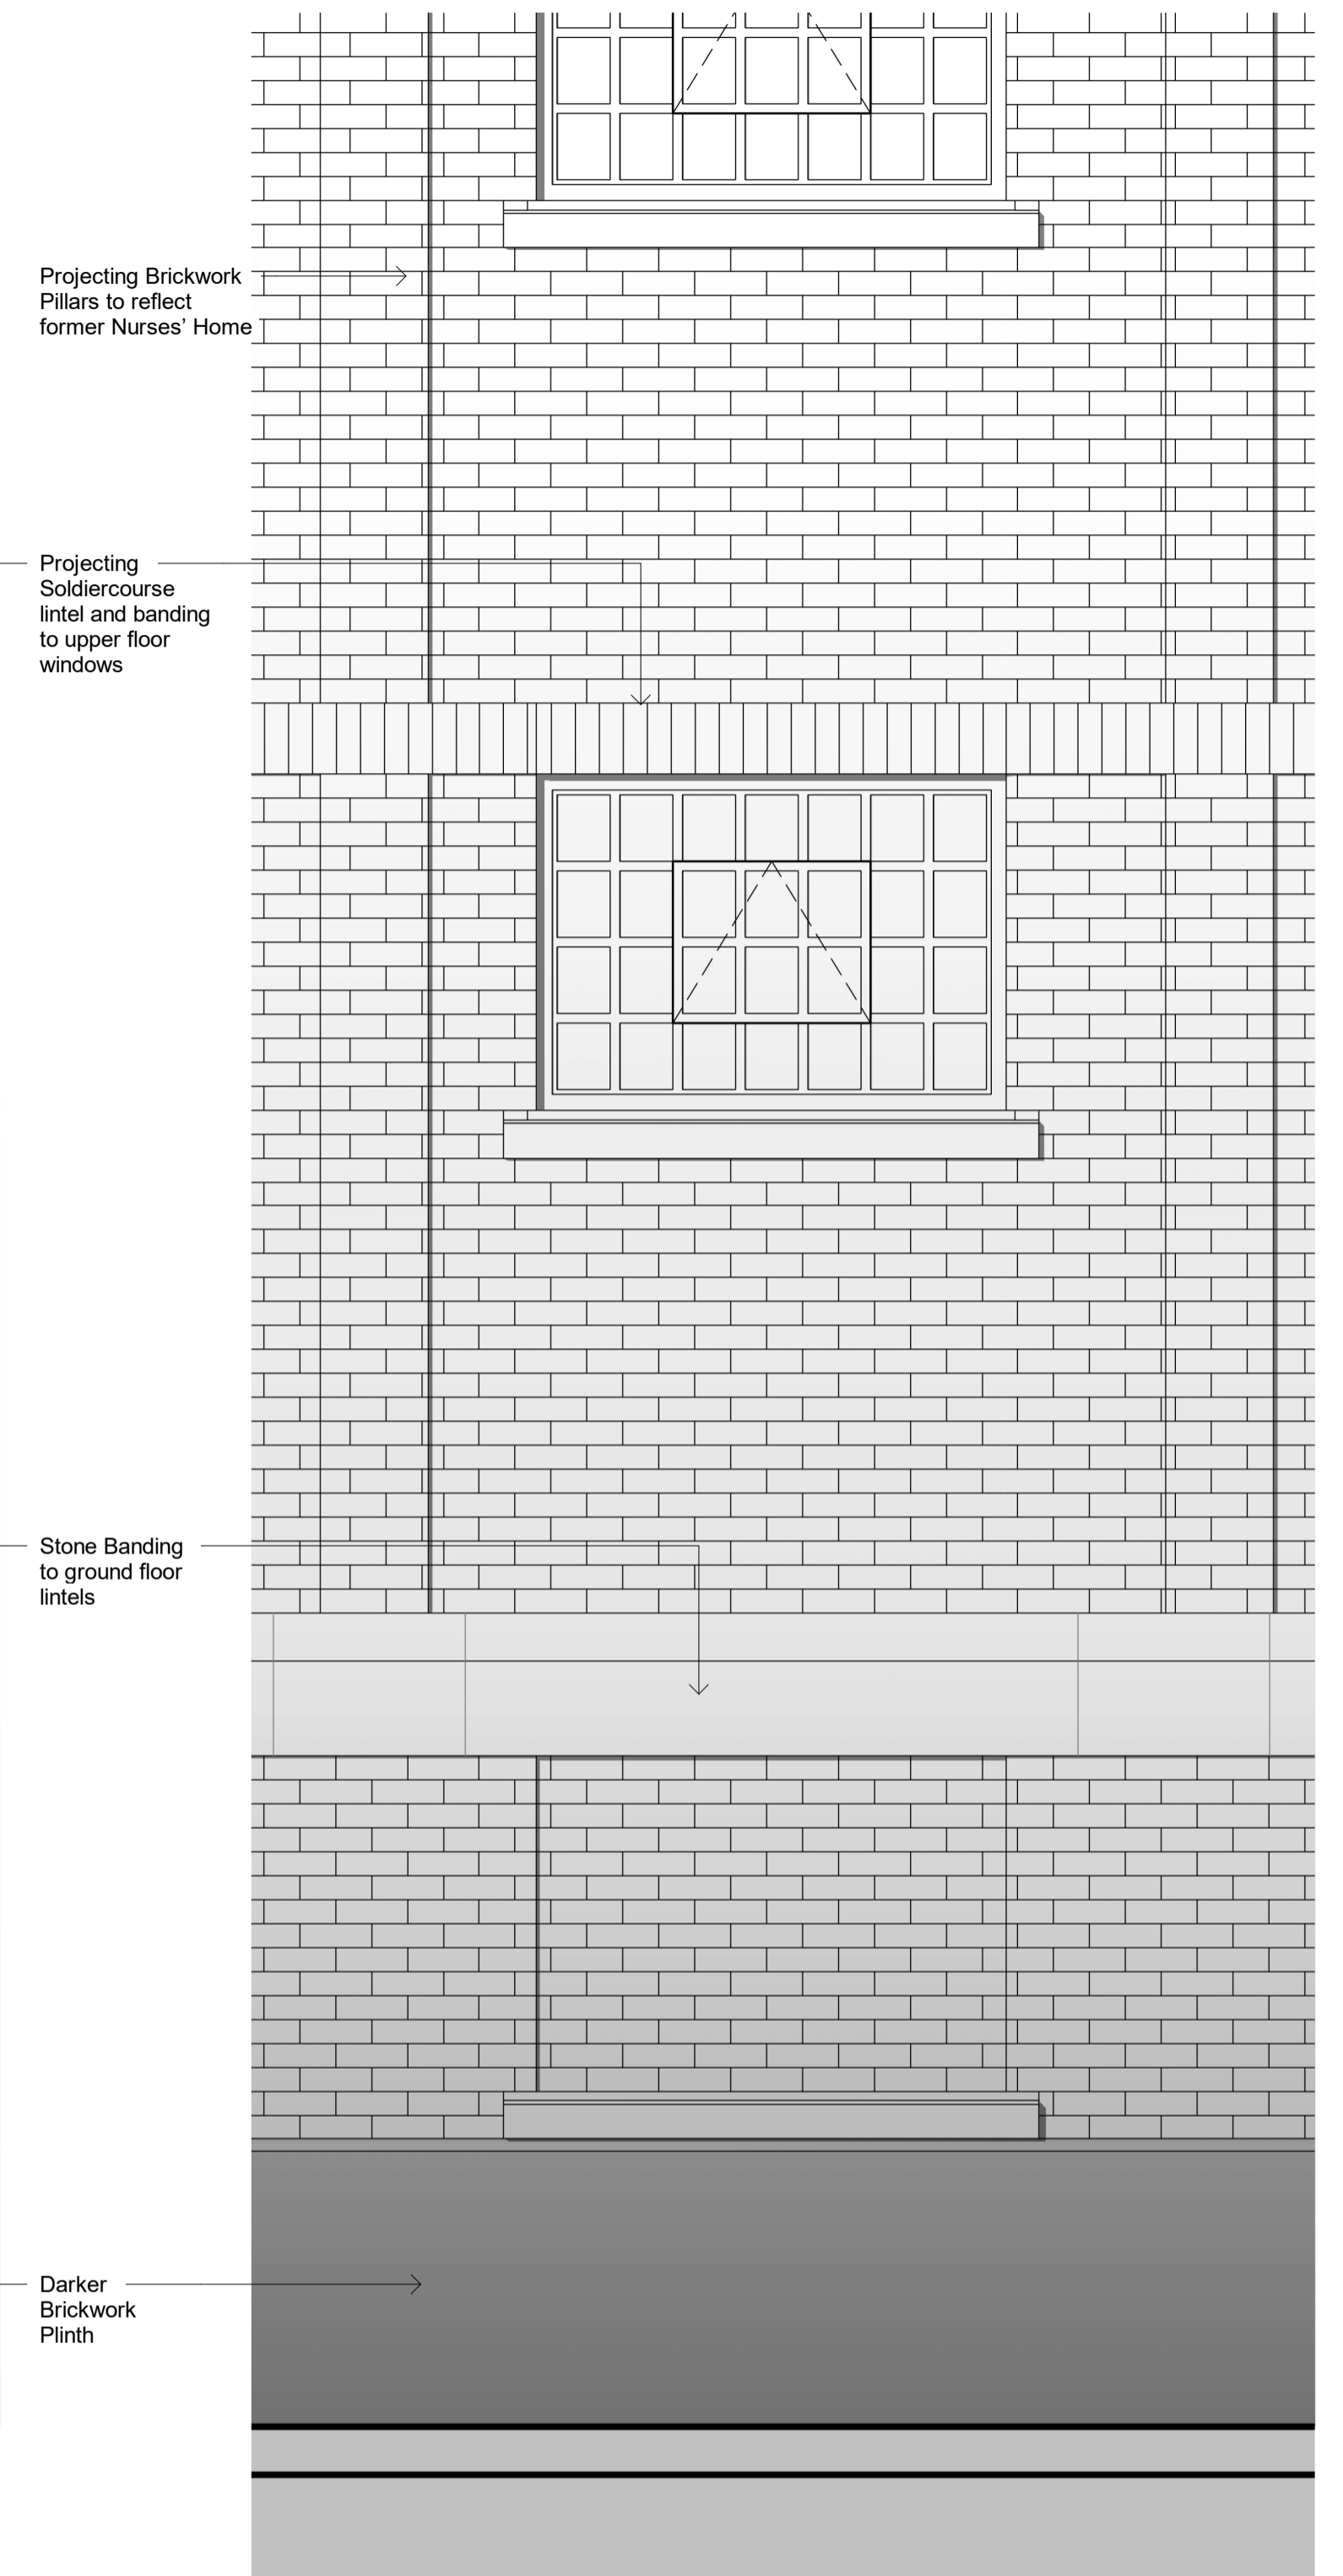

3 03 Flank Wall Details
1 : 20

- DRAWING DIMENSIONS SHALL NOT BE SCALED.
ALL DIMENSIONS TO BE CHECKED ON SITE AND
AGREED BY THE GENERAL CONTRACTOR.
- DRAWING IS TO BE READ IN CONJUNCTION WITH
ALL CONSULTANTS SPECIFICATION & DRAWINGS.
- CONTRACTOR RESPONSIBLE FOR VERIFYING
ALL DIMENSIONS BEFORE COMMENCING WORK.
- ANY DISCREPANCIES FOUND ON SITE MUST BE
REPORTED TO THE ARCHITECT

T - 020 3751 5744
E - info@me-architects.co.uk

THIS DRAWING HAS BEEN PREPARED BY MICHAEL
EALES ARCHITECTS AND THE DATA CONTAINED
HEREIN MAY BE USED OR REPRODUCED ONLY
WITH MICHAEL EALES ARCHITECTS' APPROVAL.

No.	Description	Date	Signed	Check
1	MMA ISSUE	14.12.23		AL

Notes:

ISSUED FOR

Notes:

ME
ARCHITECTS

33 Wicklow Street

Build Well Homes Ltd

Project number	22/151
Date	25.02.2022
Drawn by	AL
Checked by	ME
Drawing No.	3501
EXTERNAL DETAILS	
AI Scale	1 : 20
Revision	1