
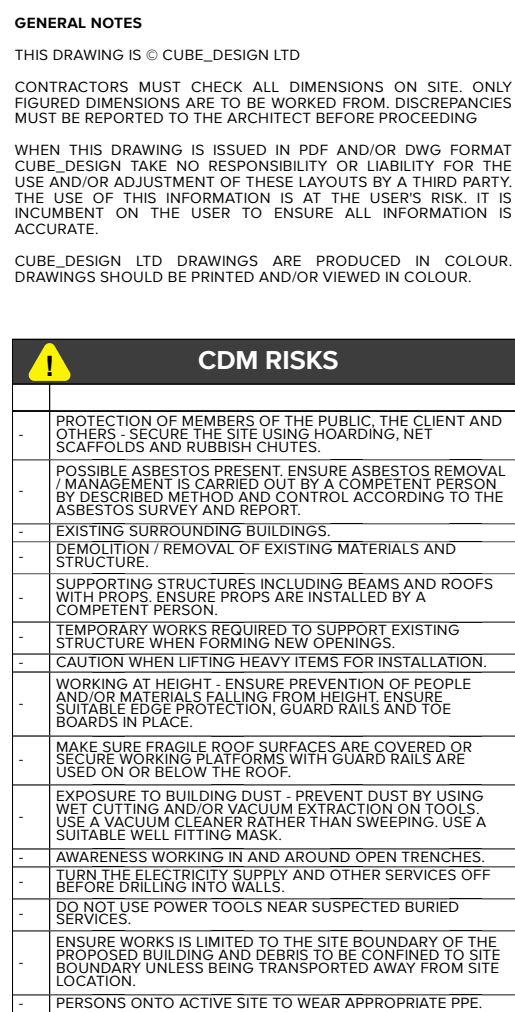
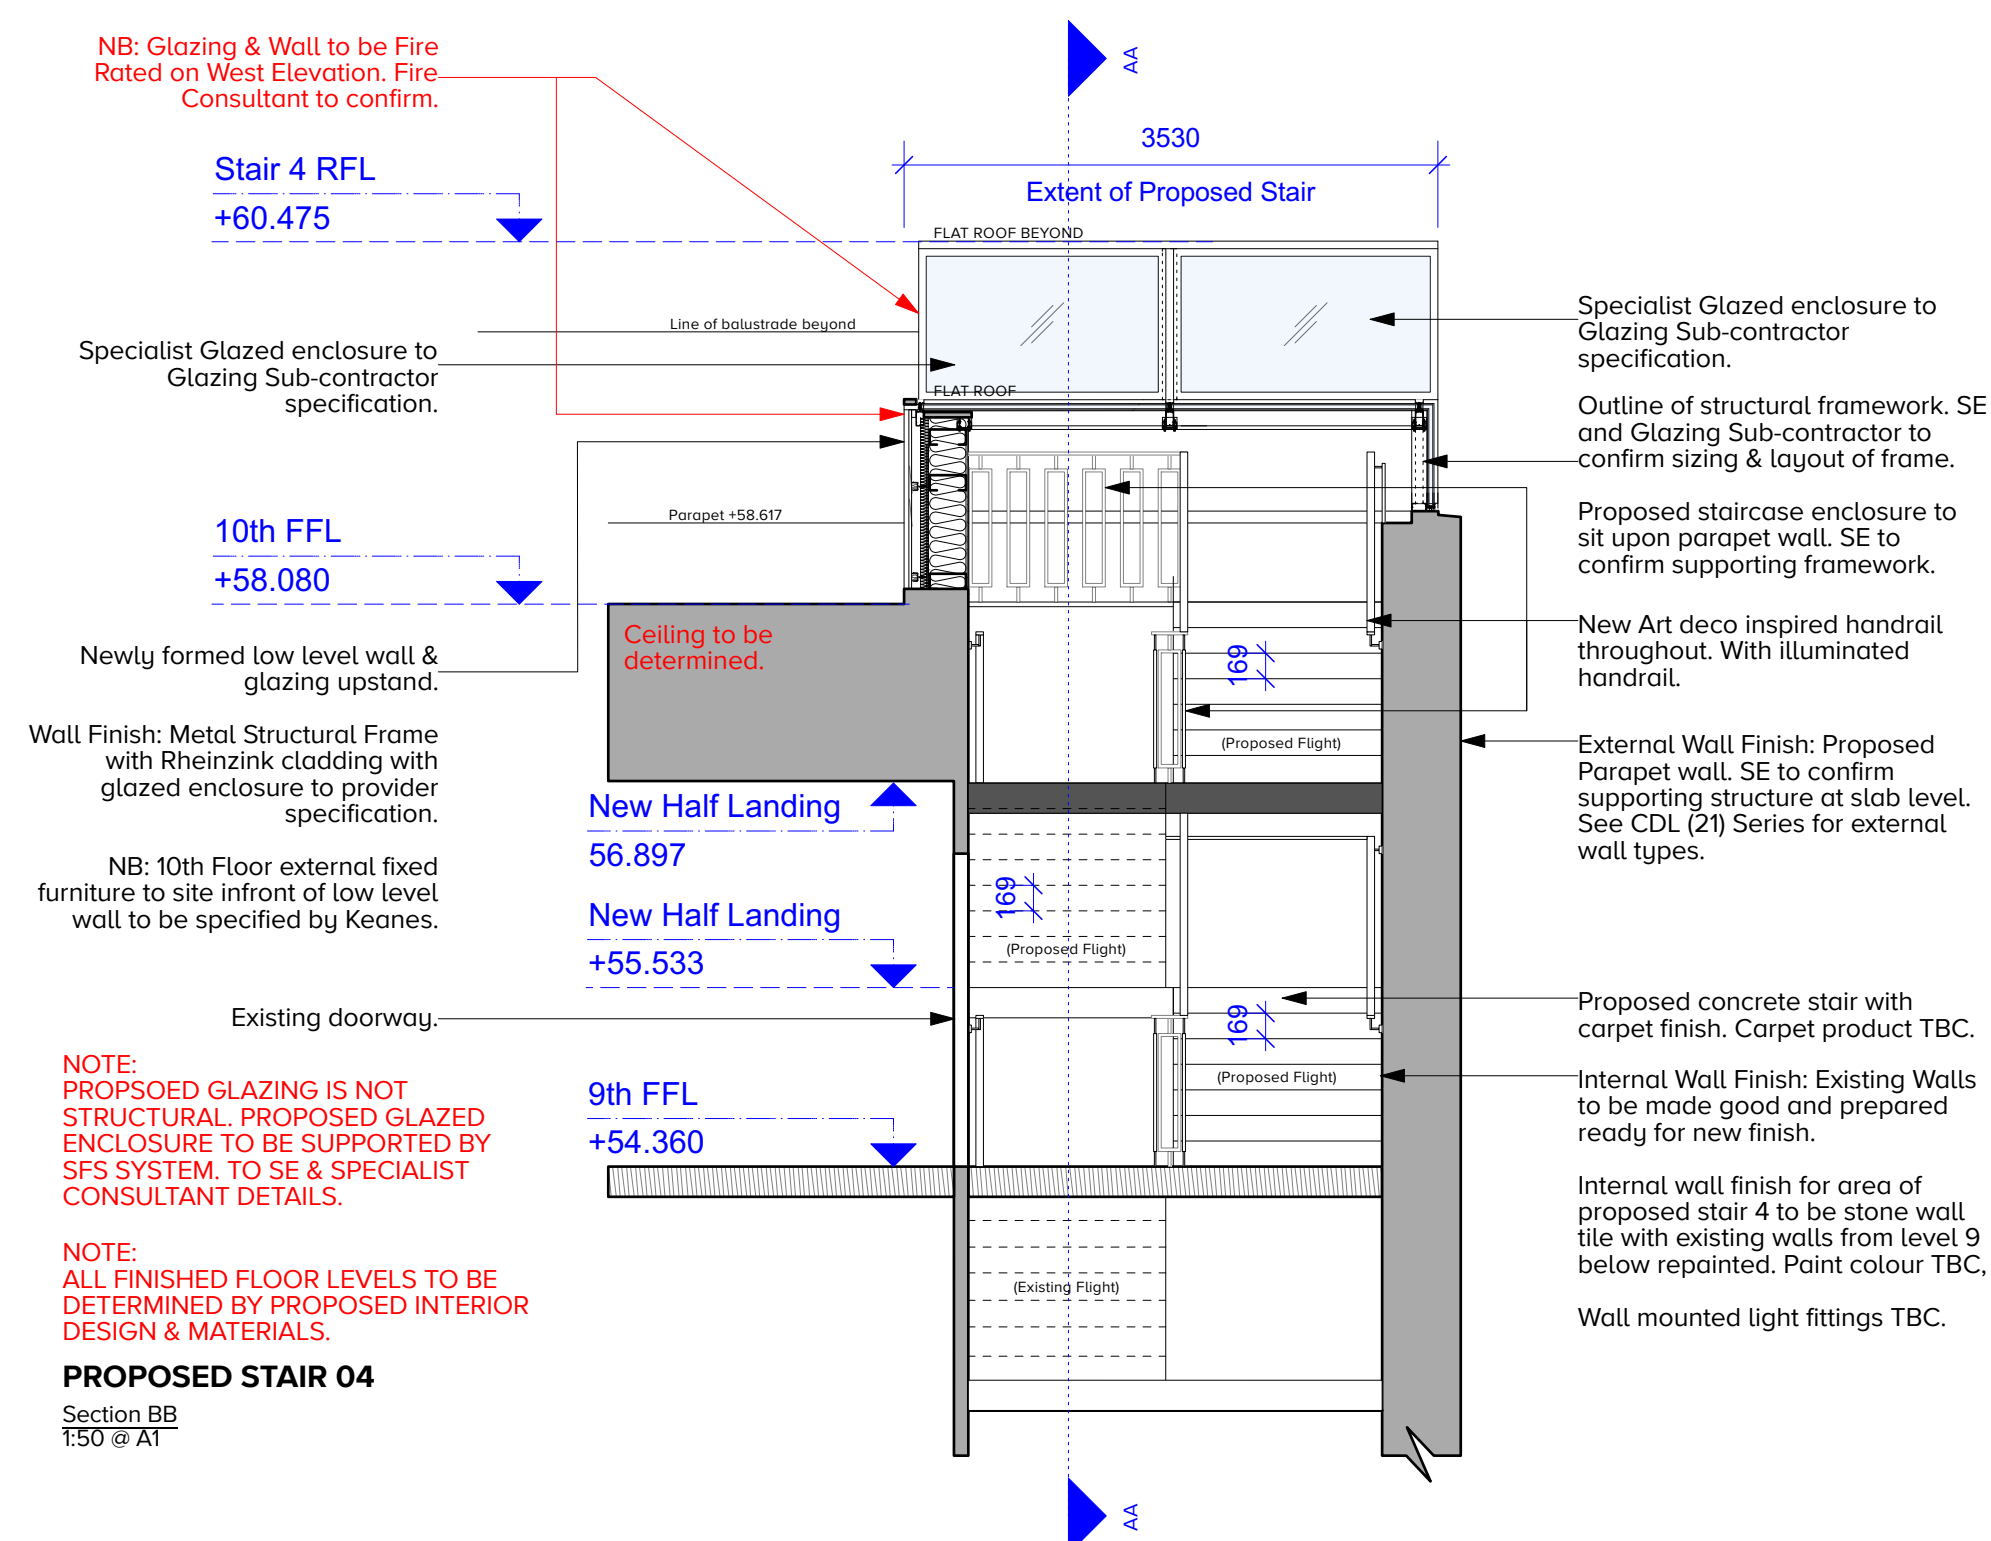
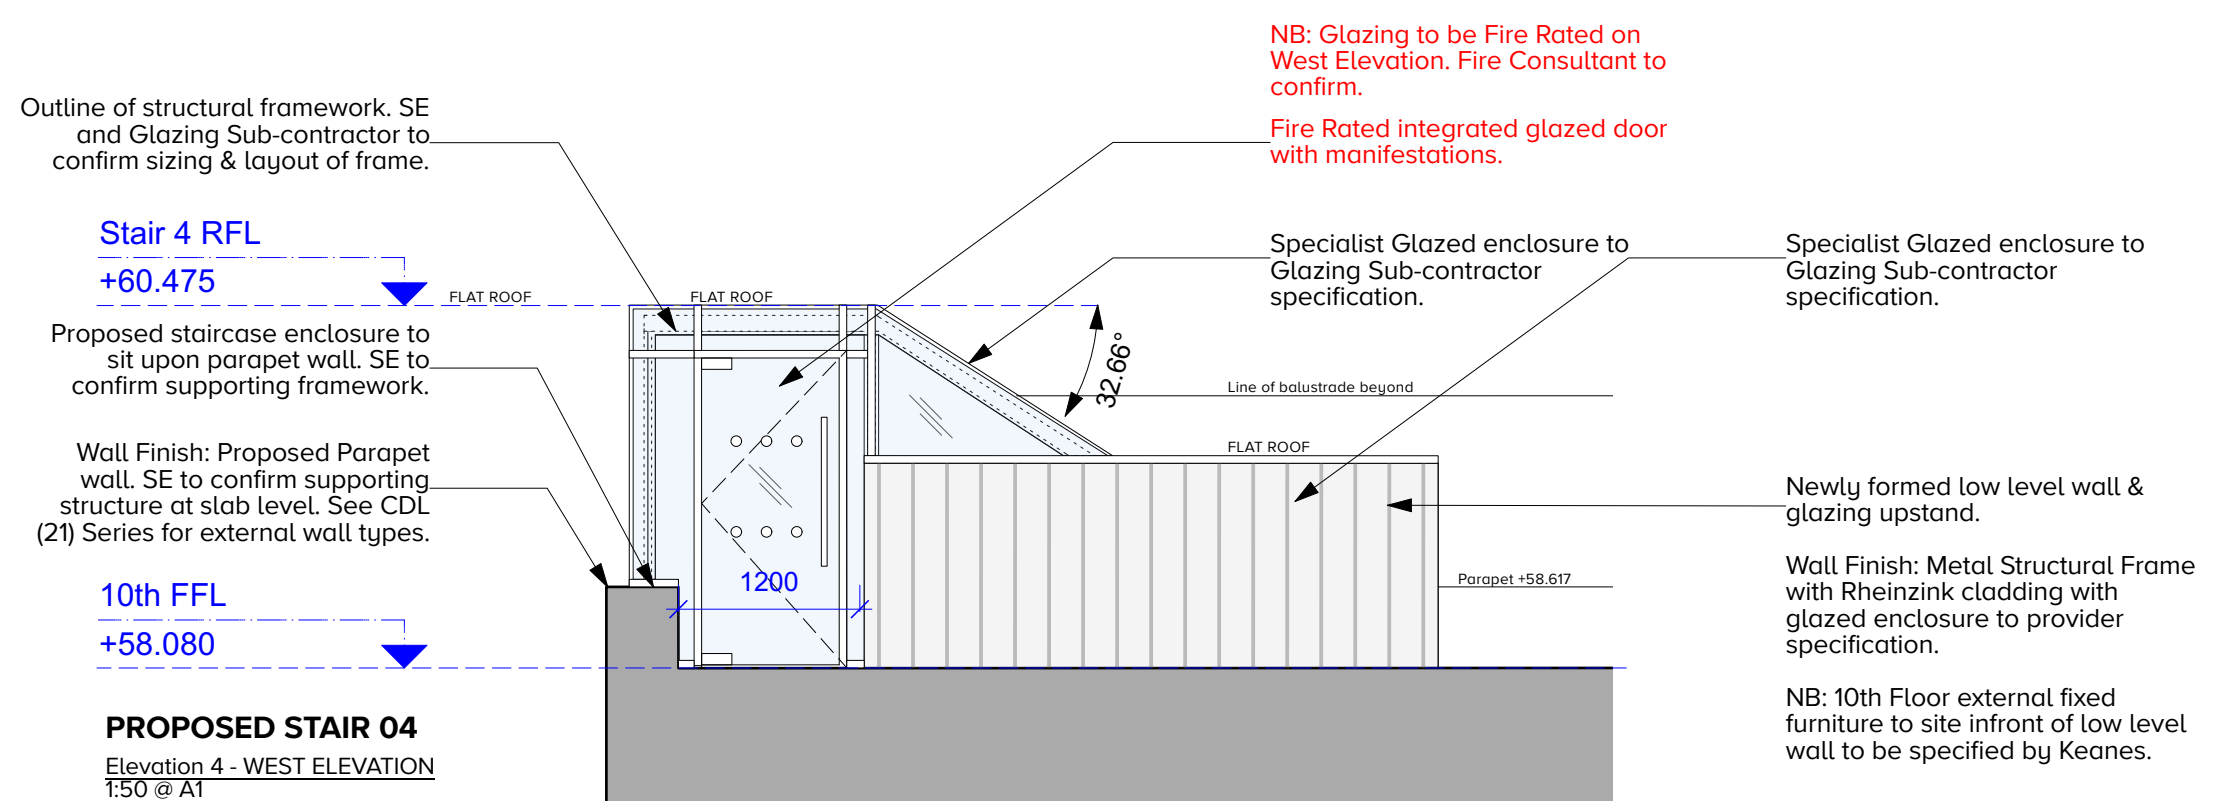


NOTE: Tolerances to be allowed for all Finished Floor Levels. Subject to Interior Materials & Design and determination / confirmation of levels on site.


All Detailed Designs to be confirmed following feedback from Structural Engineer comments and review on site.

LEVELS: All Levels taken or based upon Existing Survey Information. All Levels to be checked and verified on site.

All proposed levels are indicative and subject to final design. For detailed information on proposed floor types & levels see CDL (42) Series drawings - Floor Finishes.

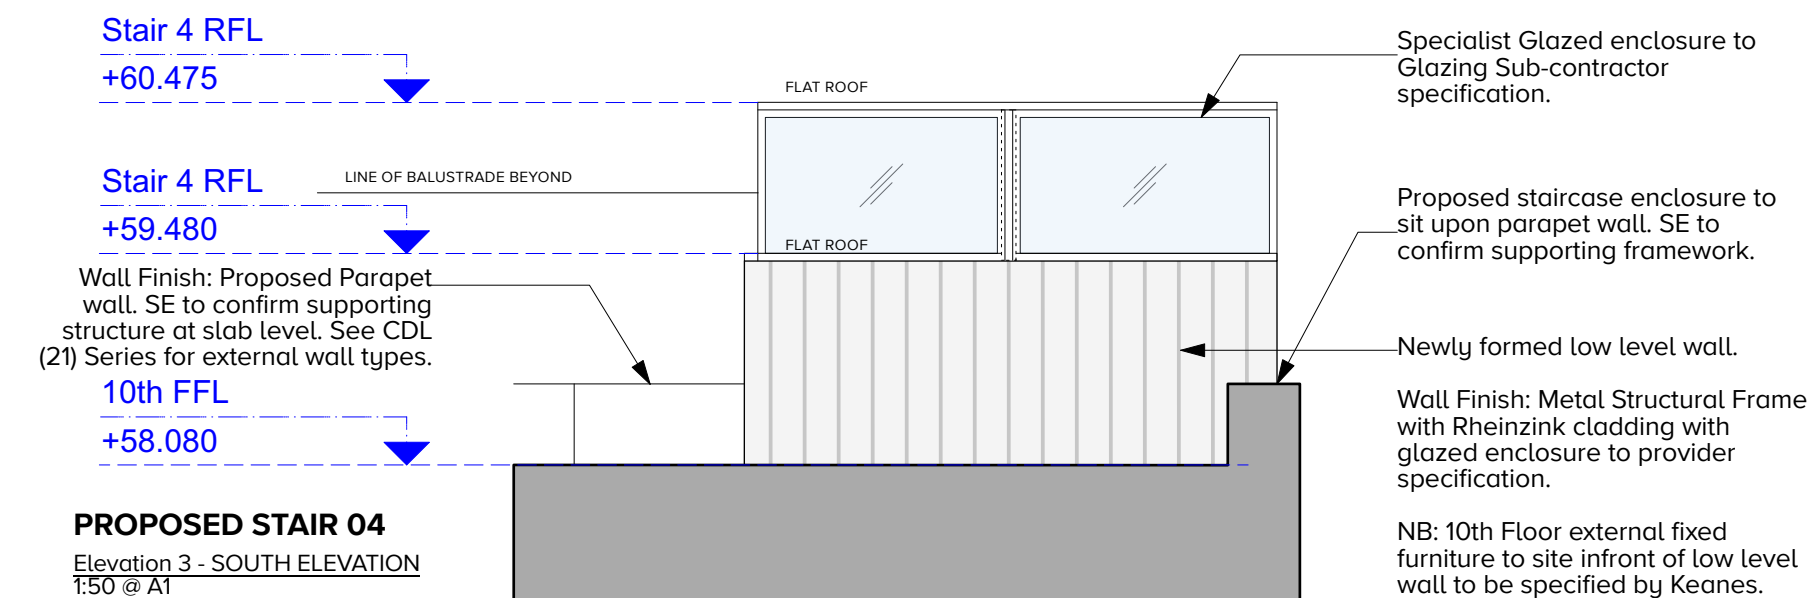

REVISIONS				
REV	DATE	DESCRIPTION	DRWN	CHKD
A	25/11/23	Initial issue.	MH	JLS

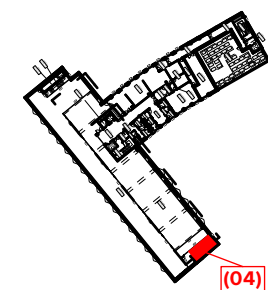

Unit 12_Headlands Business Park_Salisbury road
Ringwood_Hampshire_BH24 3PB
[T]_01425 481 999
e-mail_maildesk@cube-designltd.co.uk
www.cube-designltd.co.uk

DRAWING TITLE
Proposed Stair 04 - 9th & 10th Floor
Sections & Elevations

25/11/2023	WIT
SCALE 1:50 @ A1	CHECKED BY JLS
DRAWING NUMBER	

1417-CDL-00-XX-DR-A-24023-A

