


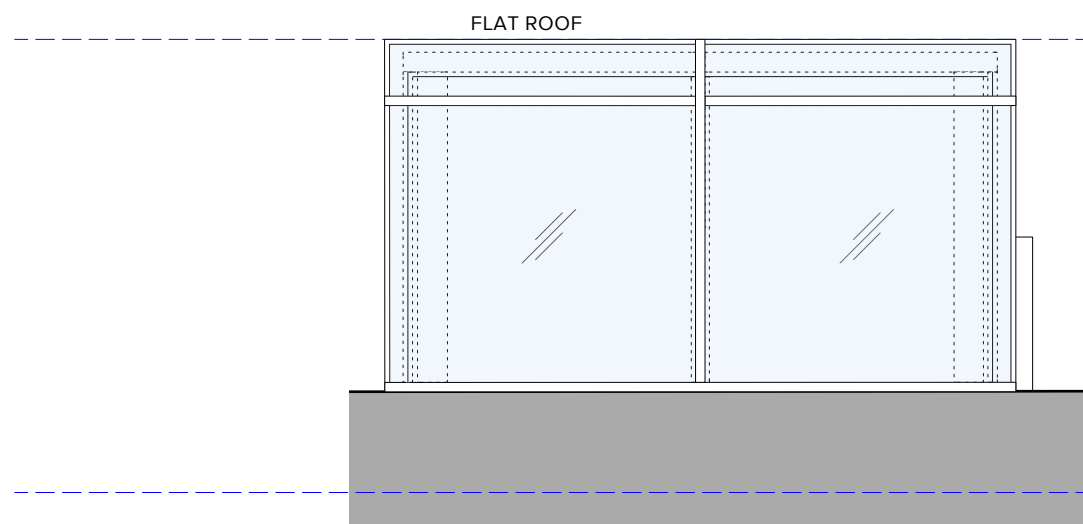


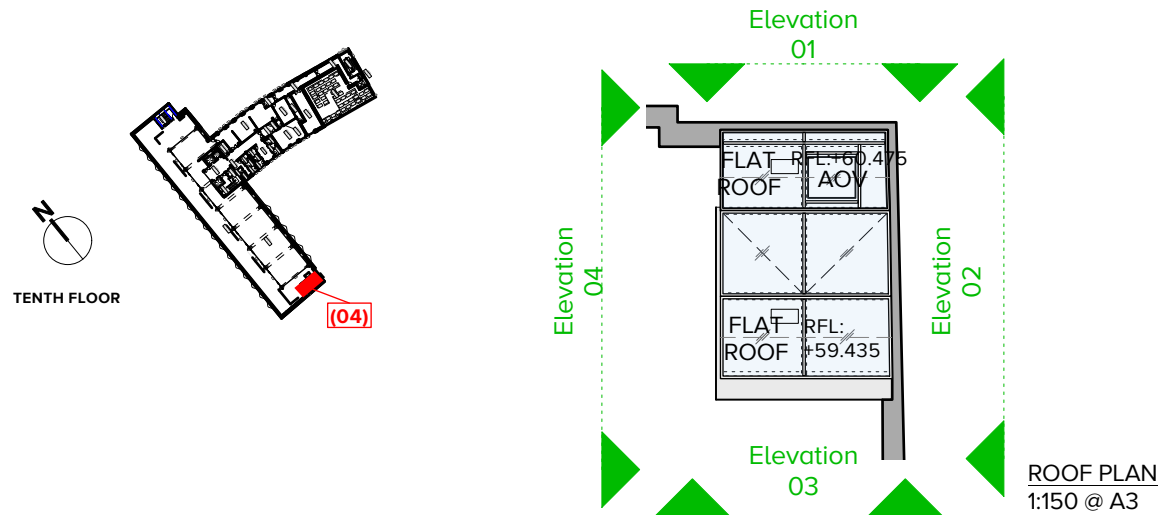


Elevation 1 - NORTH ELEVATION

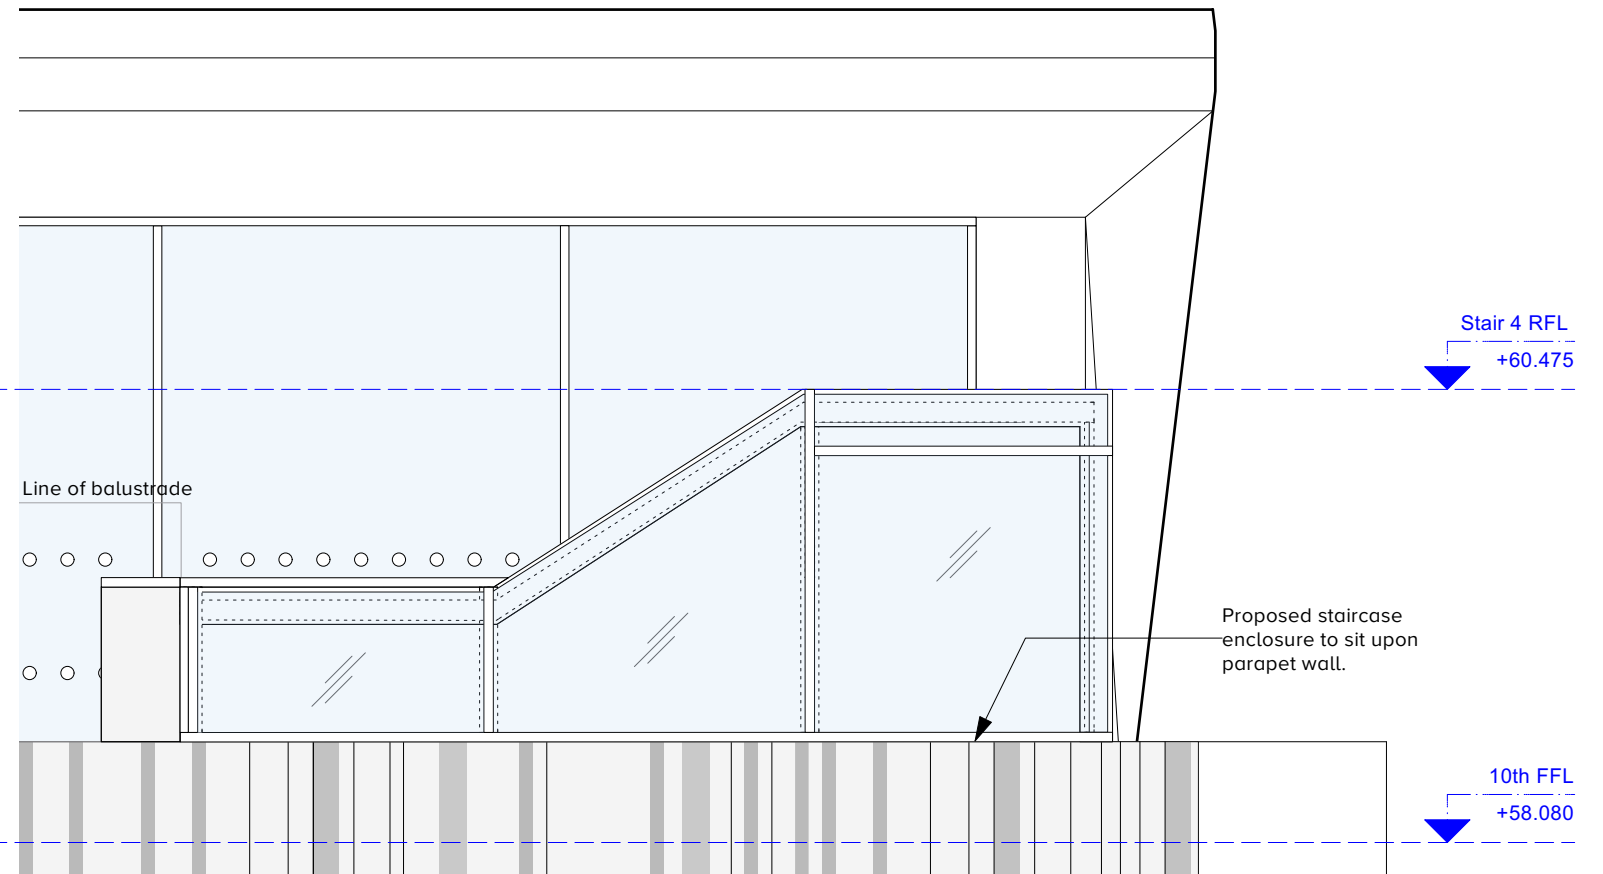

Elevation 2 (East Elevation Extract)

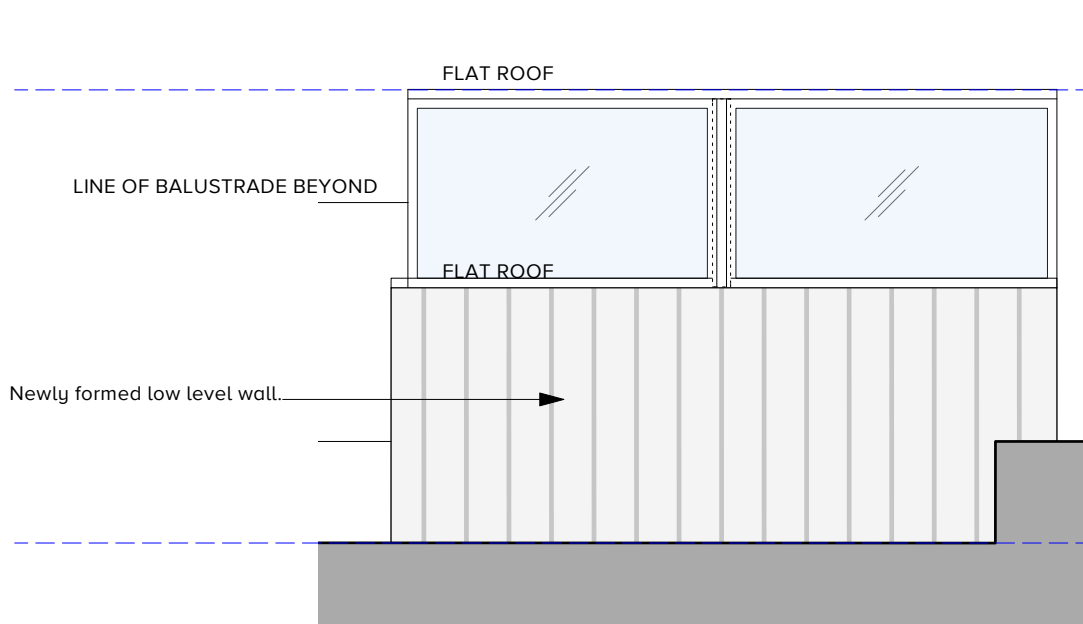

Elevation 3 - SOUTH ELEVATION

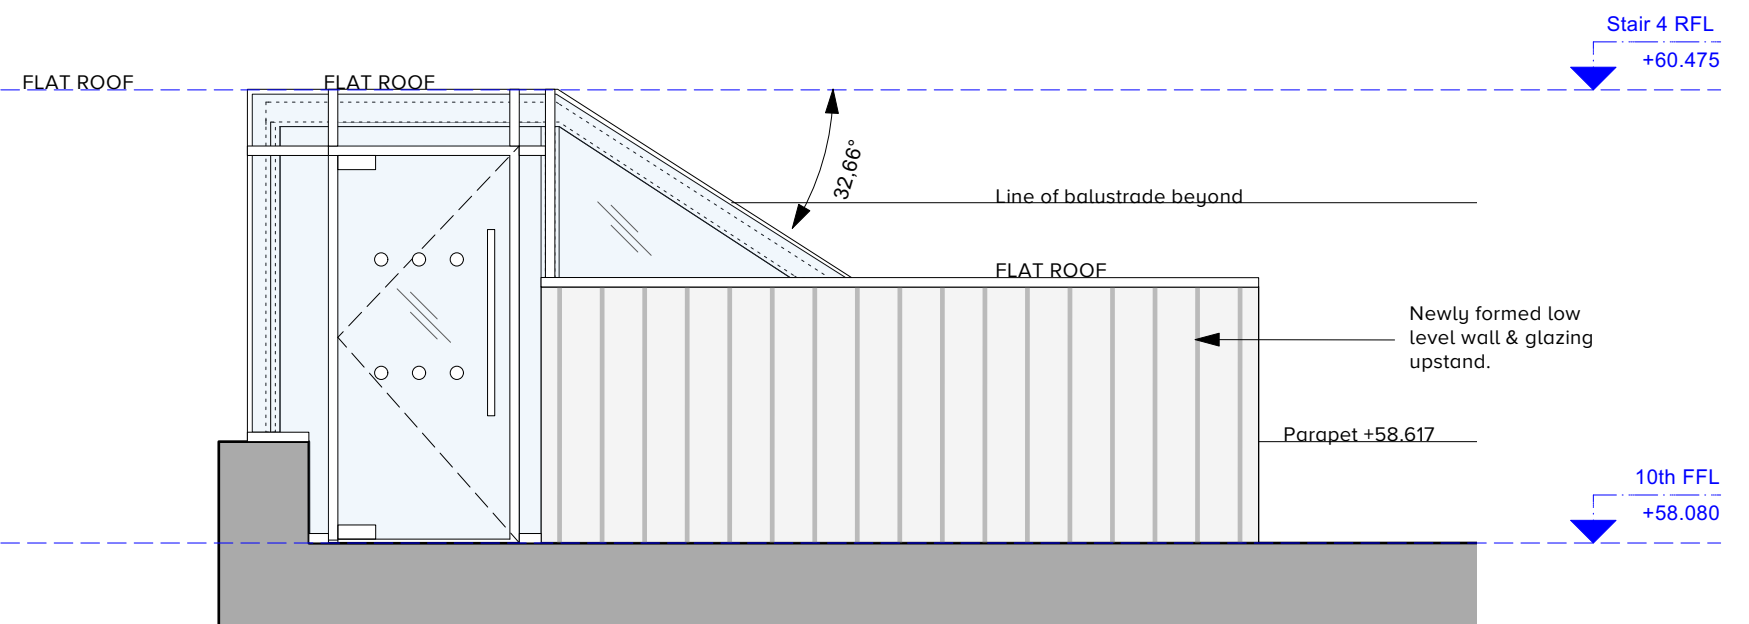

Elevation 4 - WEST ELEVATION

0 400 800 1200 1600 2000mm