

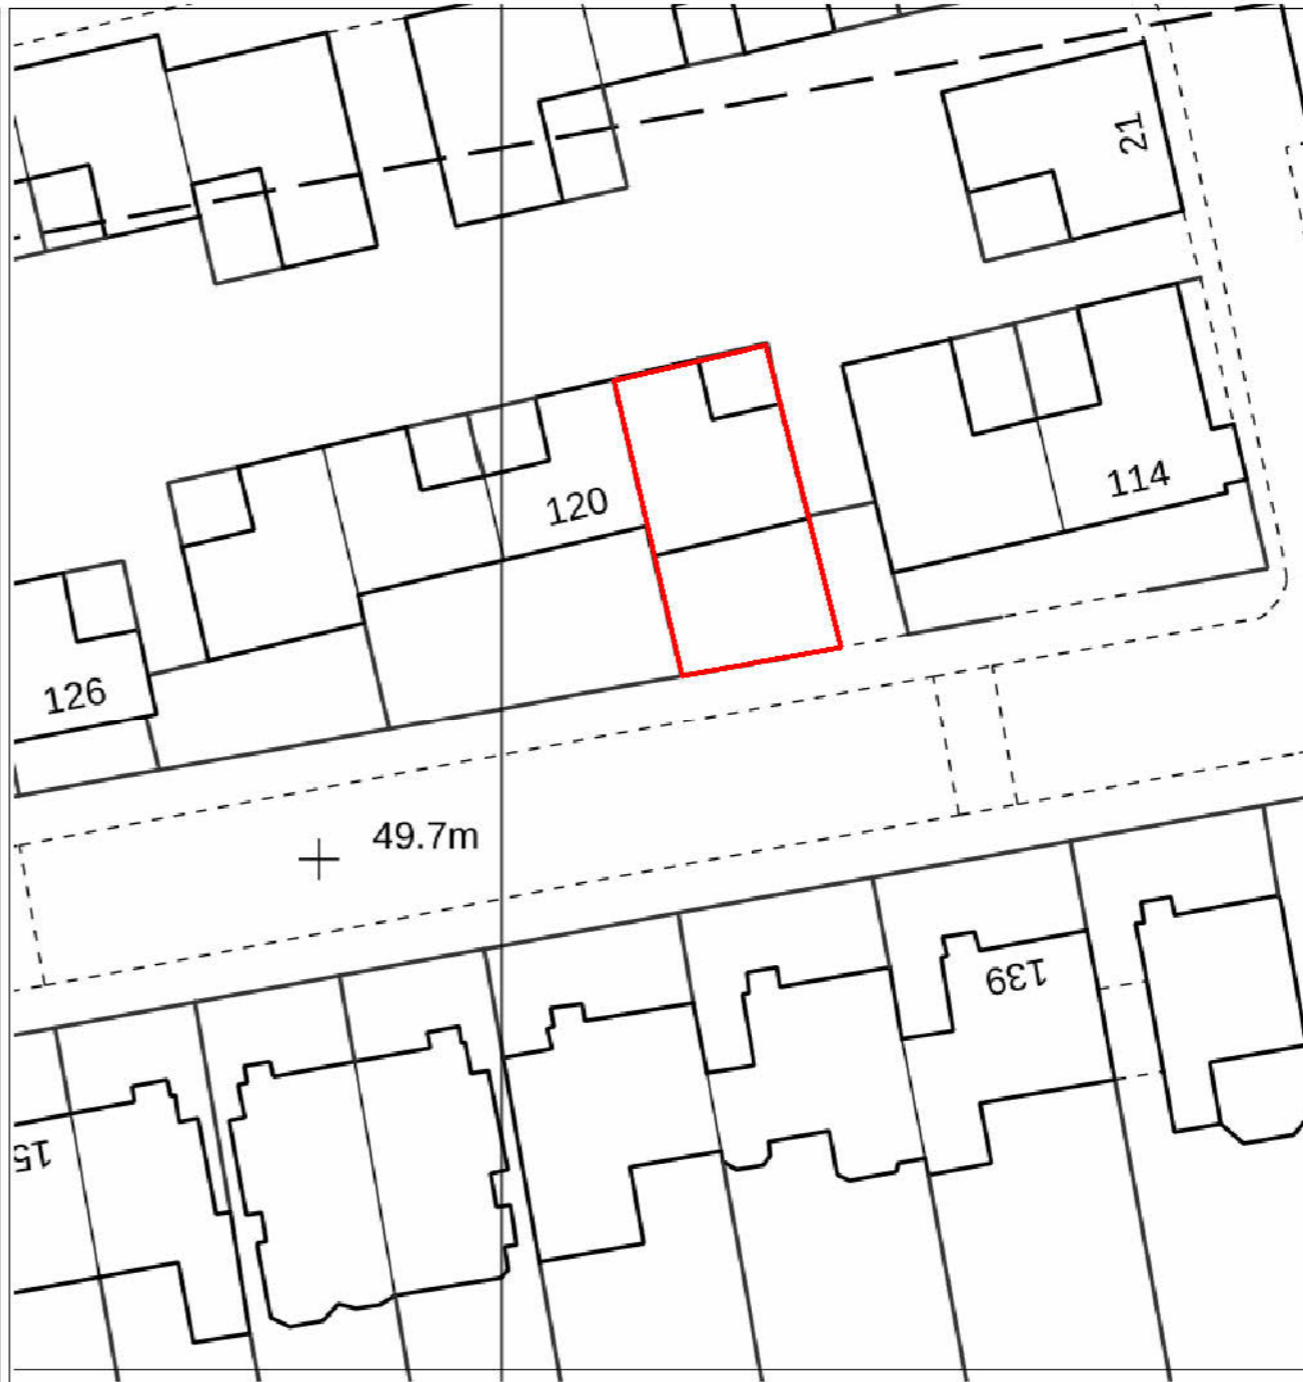



No.	Description	Date

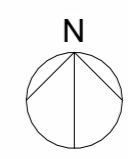

**1** Location  
1:1250

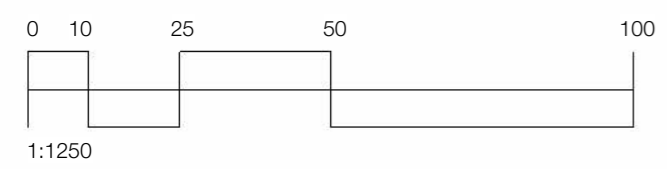

**2** Block  
1:500

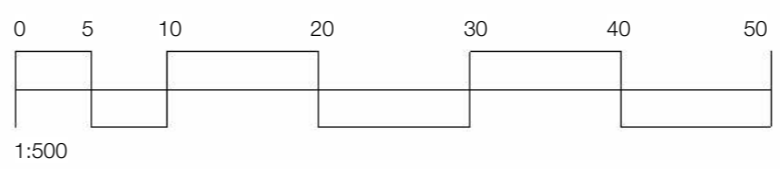

# FELIXDB

12 Chichester Road  
London NW6 5QN

t. 07966264656

felix@felixdb.co.uk

TITLE  
LOCATION AND BLOCK PLAN

PROJECT  
118 King Henry's Road

CLIENT Belinda Cheney

F.P. 25/11/2023 15:44:28

PROJECT NUMBER 118K

SCALE (@ A3) As indicated




DRAWING NUMBER REV

FDB-118K A001	
---------------	--


1 Section CC Existing  
A402

1 Section CC Existing  
A402


No.	Description	Date

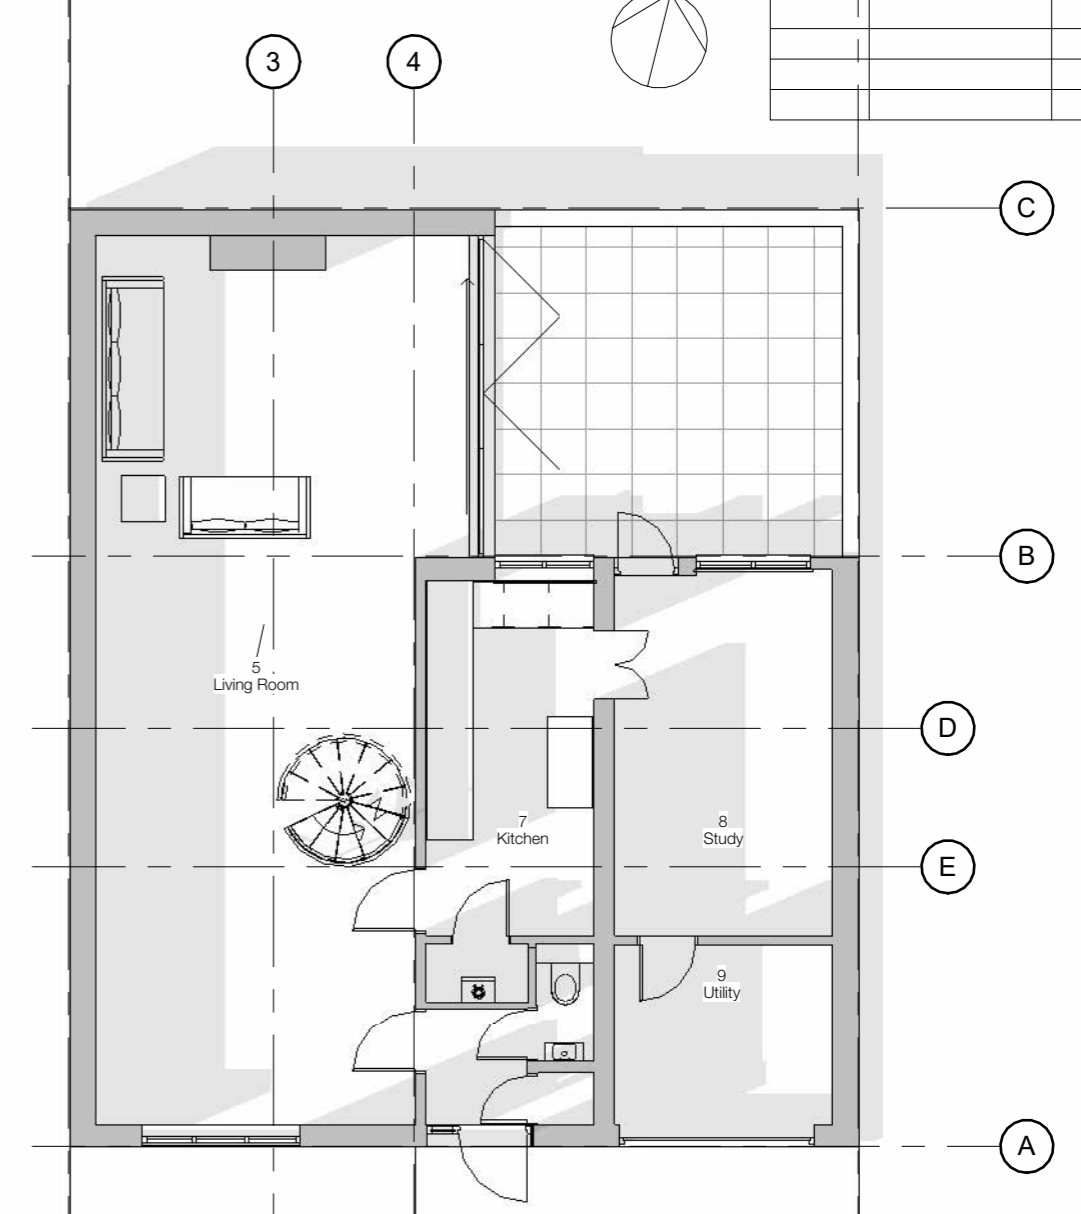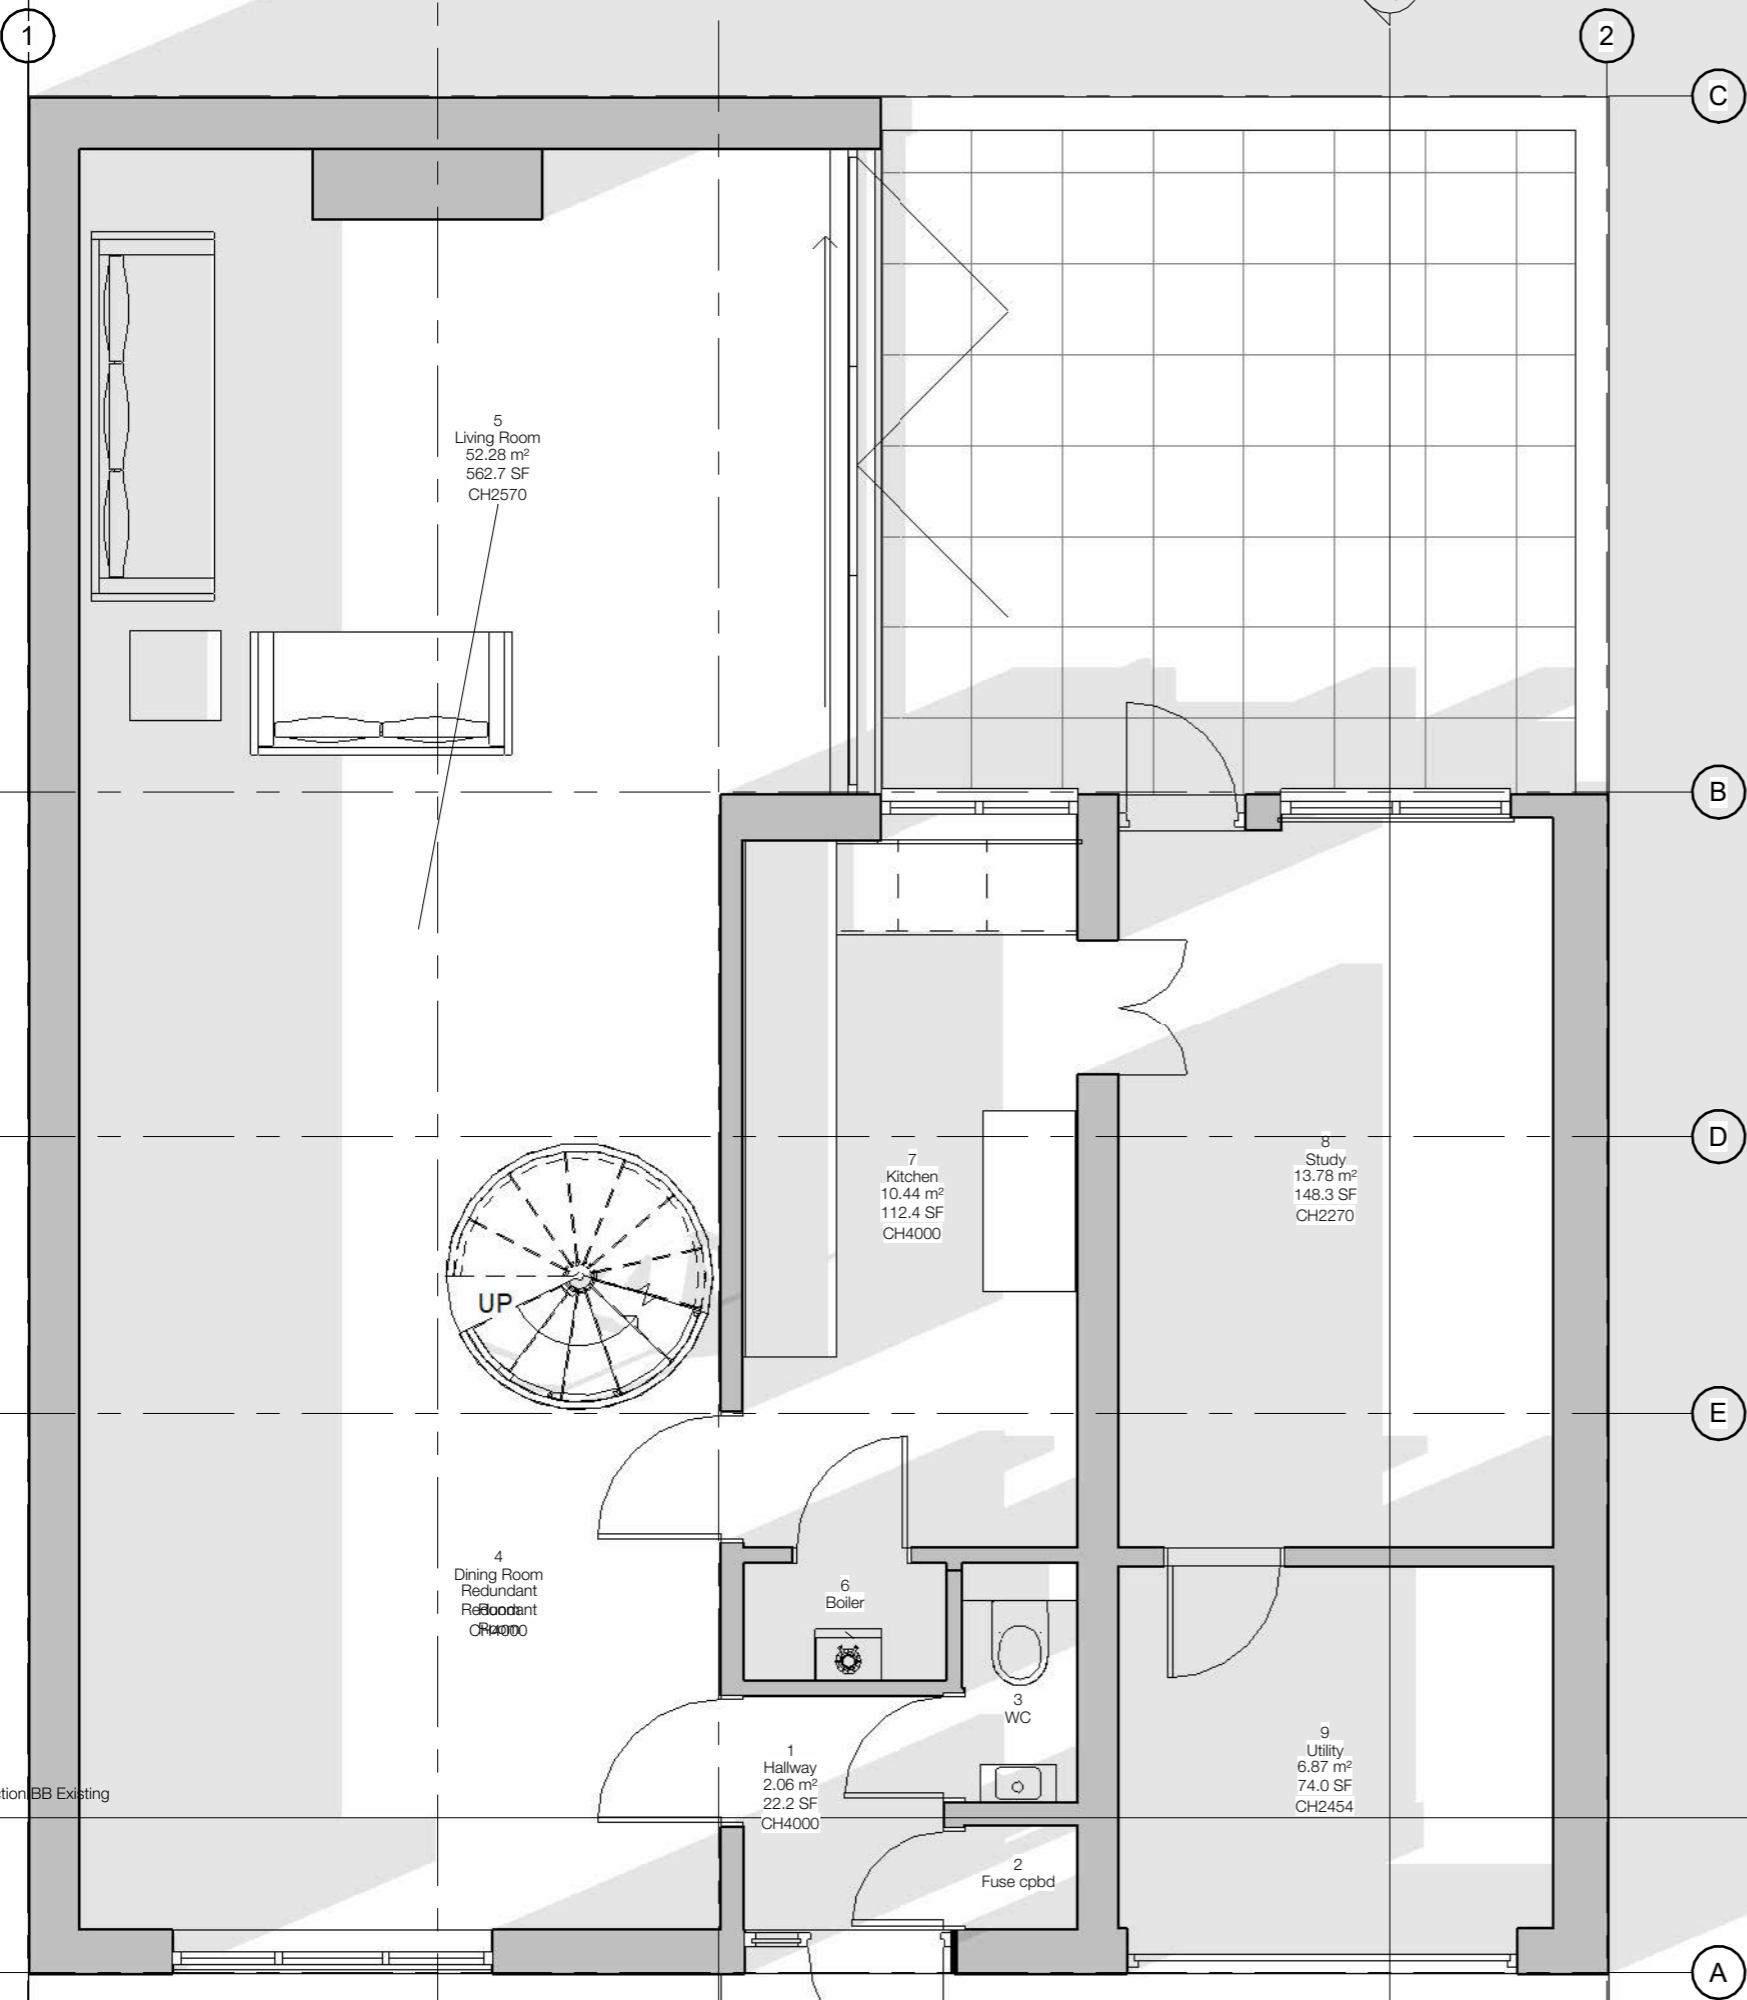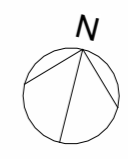

2 00 Ground Floor - Existing 1.100  
1 : 100

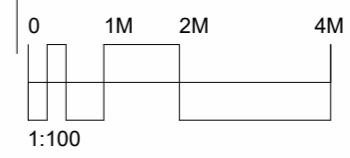

1 00 Ground Floor - Existing 1.50  
1 : 50

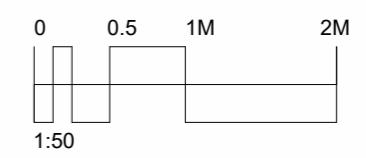

**FELIXDB**

12 Chichester Road  
London NW6 5QN  
t. 07966264656  
felix@felixdb.co.uk

TITLE  
EXISTING GROUND FLOOR 1-50

PROJECT  
118 King Henry's Road

CLIENT Belinda Cheney

F.P 25/11/2023 15:44:29

PROJECT NUMBER 118K



SCALE (@ A3) As indicated

DRAWING NUMBER REV


FDB-118K A101	
---------------	--

4 Section BB Existing  
A401

No.	Description	Date

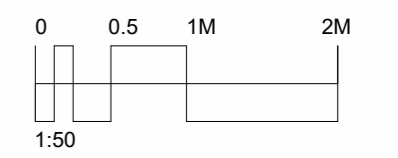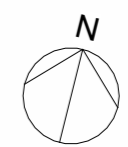

Section CC Existing  
1  
A402

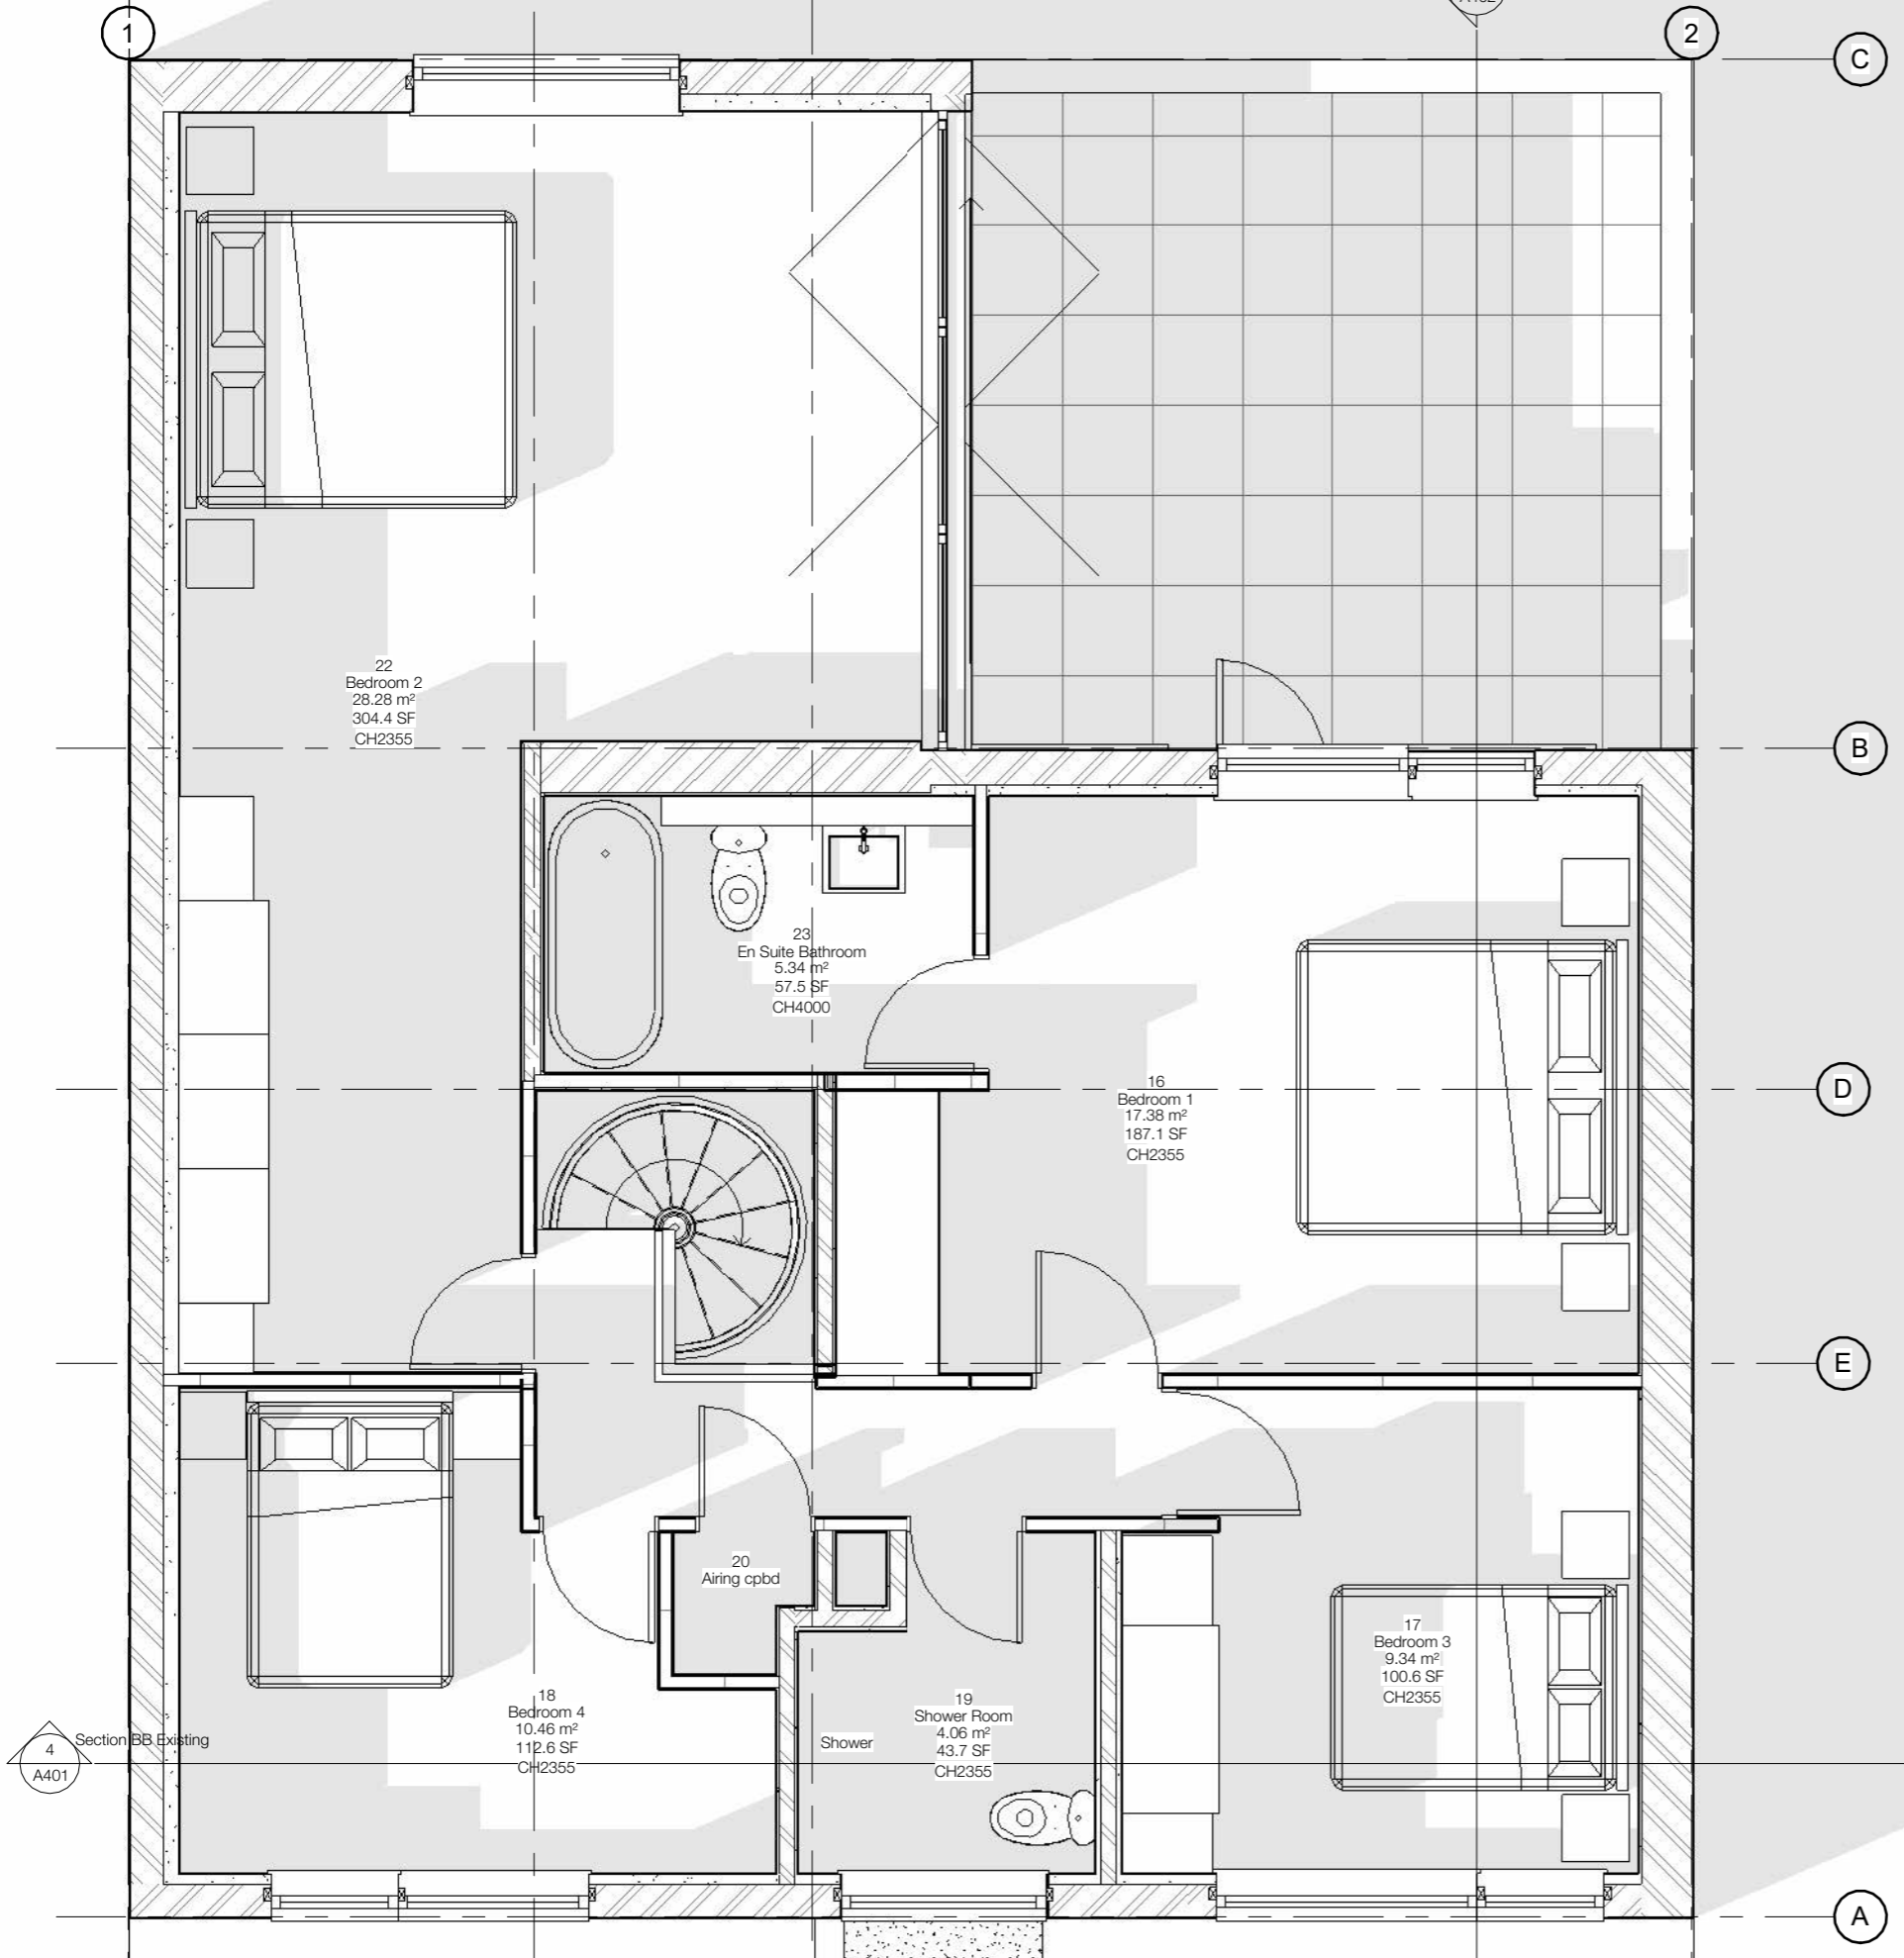

1 01 First Floor - Existing 1.50  
1:50

# FELIXDB

12 Chichester Road  
London NW6 5QN  
t. 07966264656  
felix@felixdb.co.uk

TITLE  
EXISTING FIRST FLOOR 1-50

PROJECT  
118 King Henry's Road

CLIENT Belinda Cheney

F.P 25/11/2023 15:44:29

PROJECT NUMBER 118K

SCALE (@ A3) 1:50



DRAWING NUMBER REV

FDB-118K A102	
---------------	--

Section BB Existing  
4  
A401



No.	Description	Date

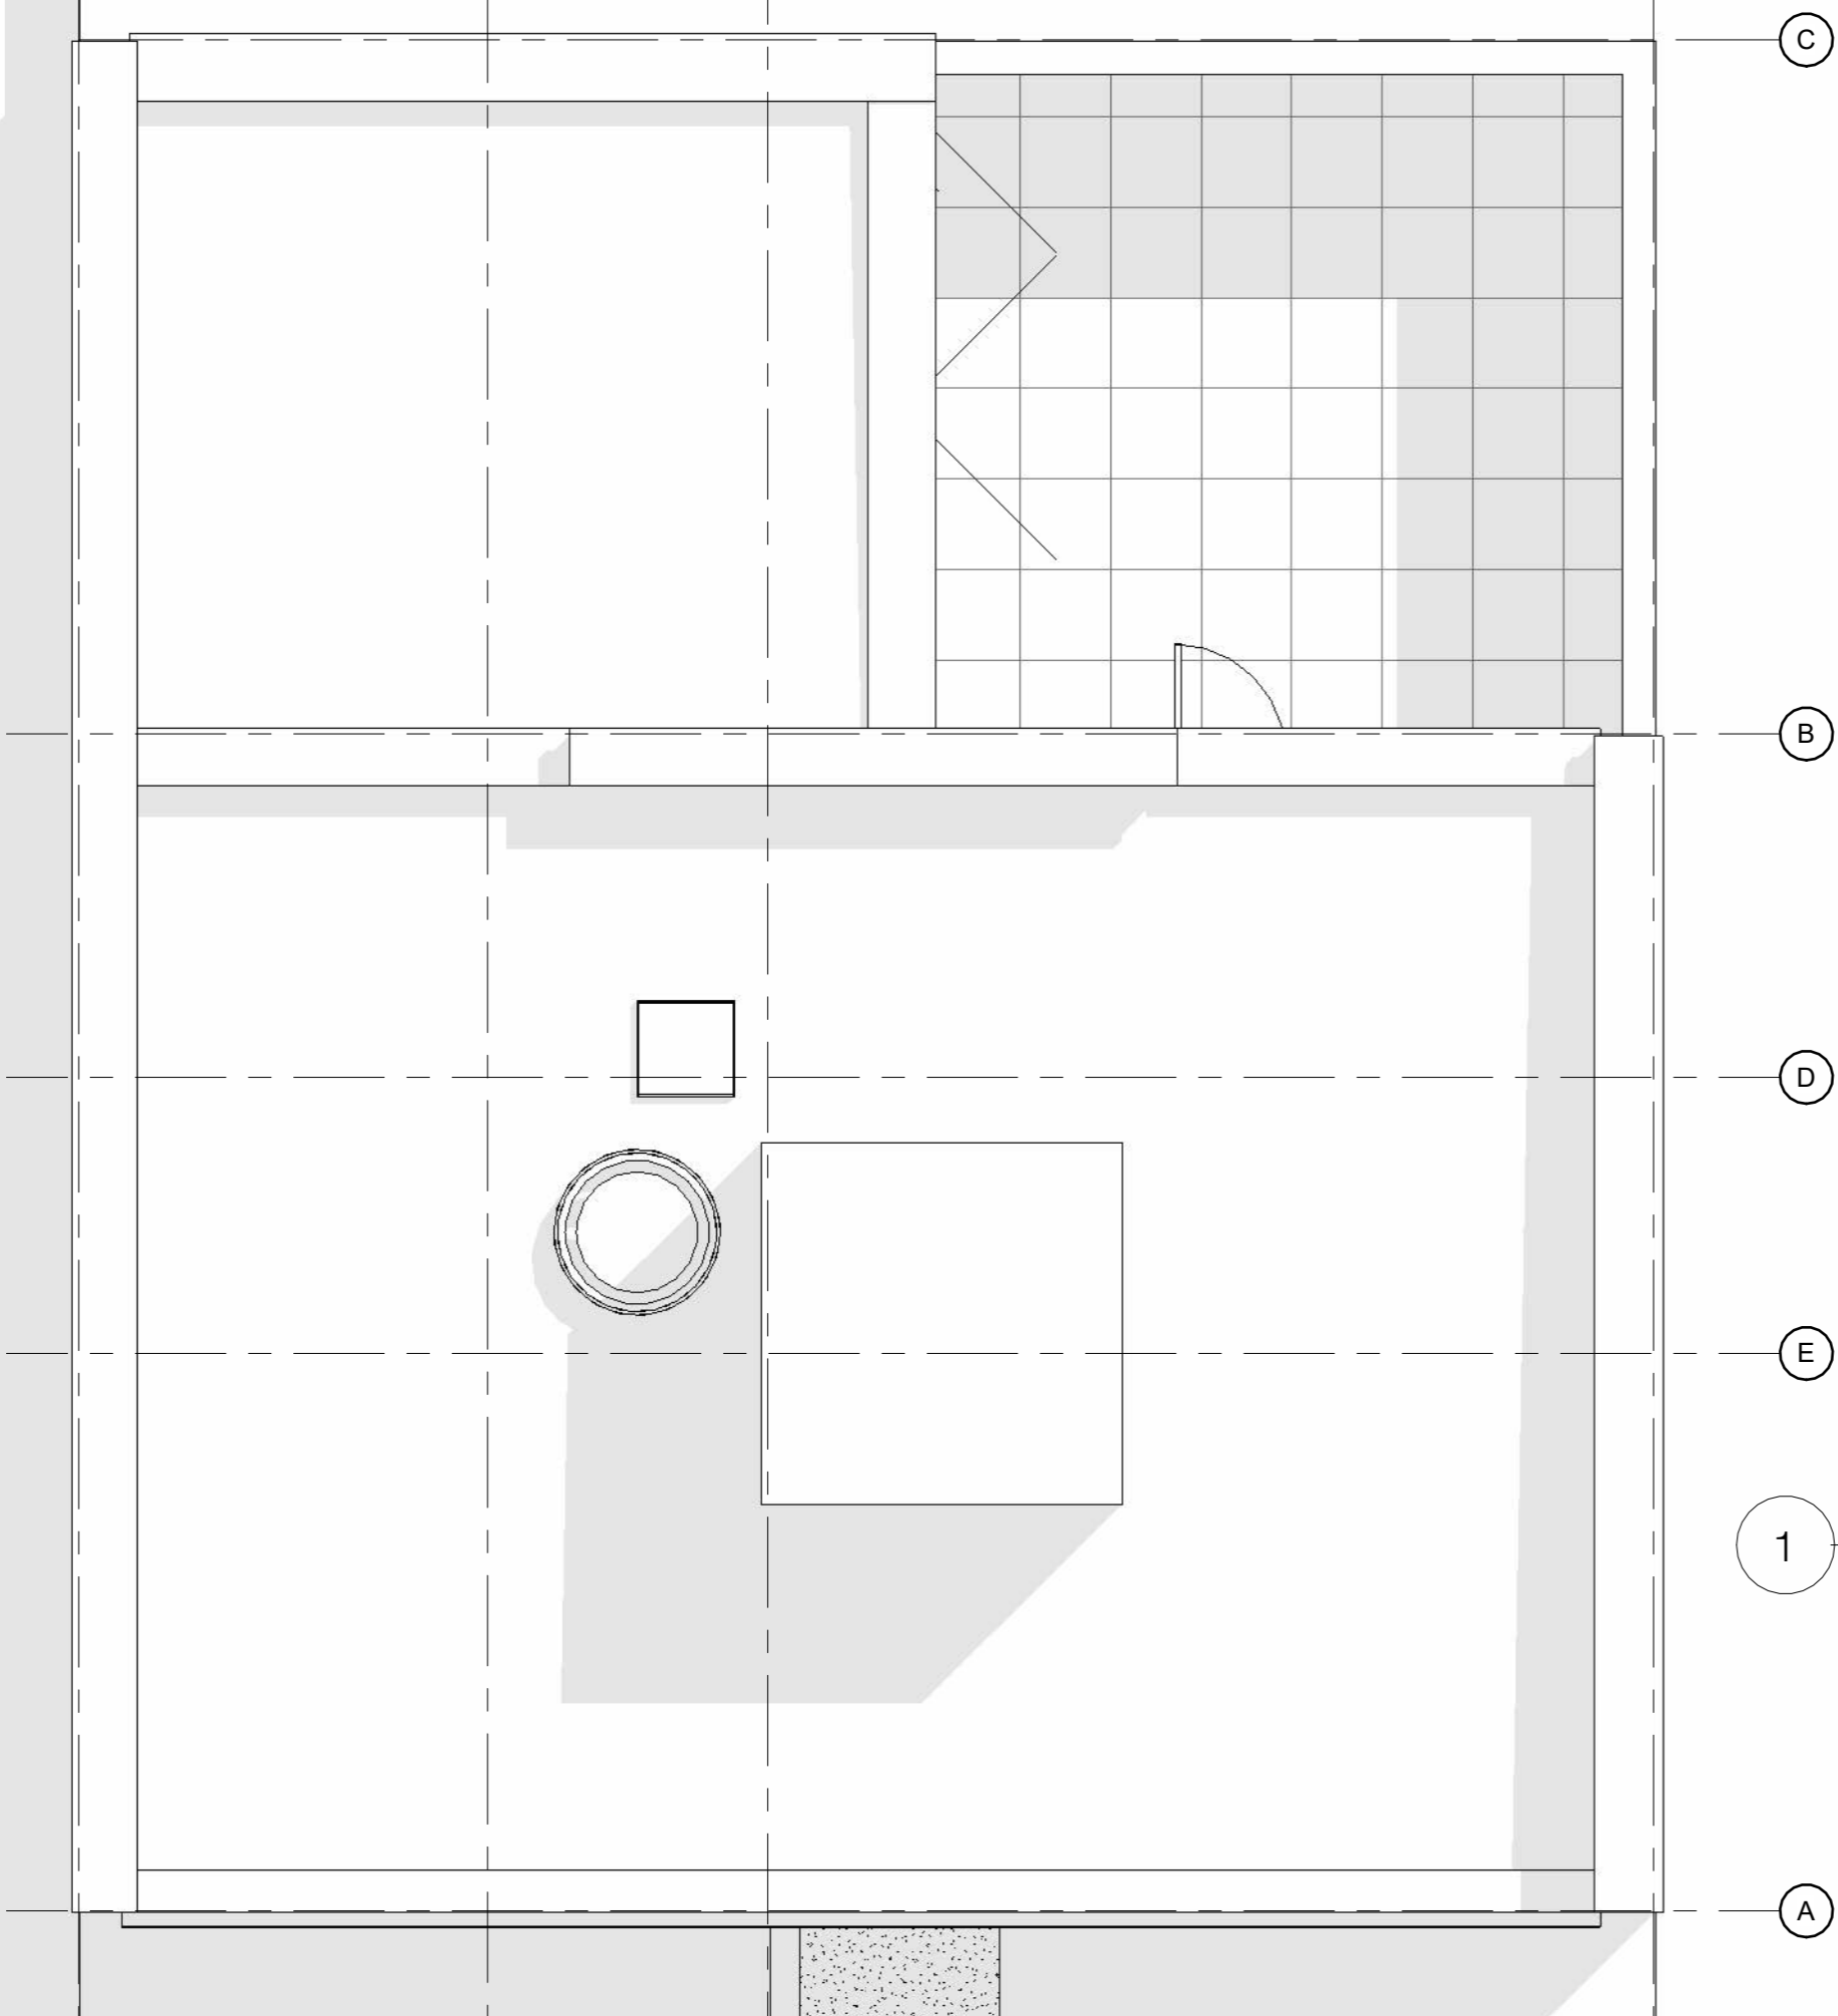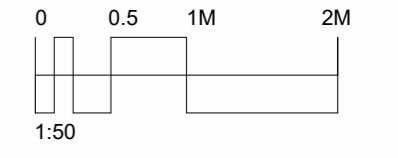

1 03 Roof Plan - Existing 1.50  
1 : 50

# FELIXDB

12 Chichester Road  
London NW6 5QN  
t. 07966264656  
felix@felixdb.co.uk

TITLE  
EXISTING ROOF PLAN - 1-50

PROJECT  
118 King Henry's Road

CLIENT Belinda Cheney

F.P 25/11/2023 15:44:30


PROJECT NUMBER 118K

SCALE (@ A3) 1 : 50

DRAWING NUMBER REV

FDB-118K A104	
---------------	--

No.	Description	Date

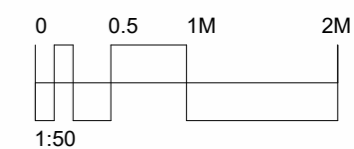

# FELIXDB

12 Chichester Road  
London NW6 5QN

t. 07966264656

felix@felixdb.co.uk

TITLE  
EXISTING FRONT ELEVATION

PROJECT  
118 King Henry's Road

CLIENT Belinda Cheney

F.P 25/11/2023 15:44:31

PROJECT NUMBER 118K


SCALE (@ A3) 1 : 50

DRAWING NUMBER REV

FDB-118K A301

1 Front Elevation South - Existing  
1 : 50

No.	Description	Date

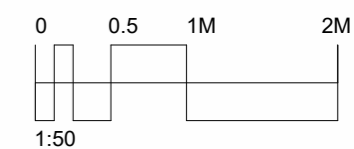

1 Rear Elevation North - Existing  
1 : 50

## FELIXDB

12 Chichester Road  
London NW6 5QN

t. 07966264656

felix@felixdb.co.uk

TITLE  
EXISTING REAR ELEVATION

PROJECT  
118 King Henry's Road

CLIENT Belinda Cheney

F.P 25/11/2023 15:44:32


PROJECT NUMBER 118K

SCALE (@ A3) 1 : 50

DRAWING NUMBER REV

FDB-118K A302

No.	Description	Date

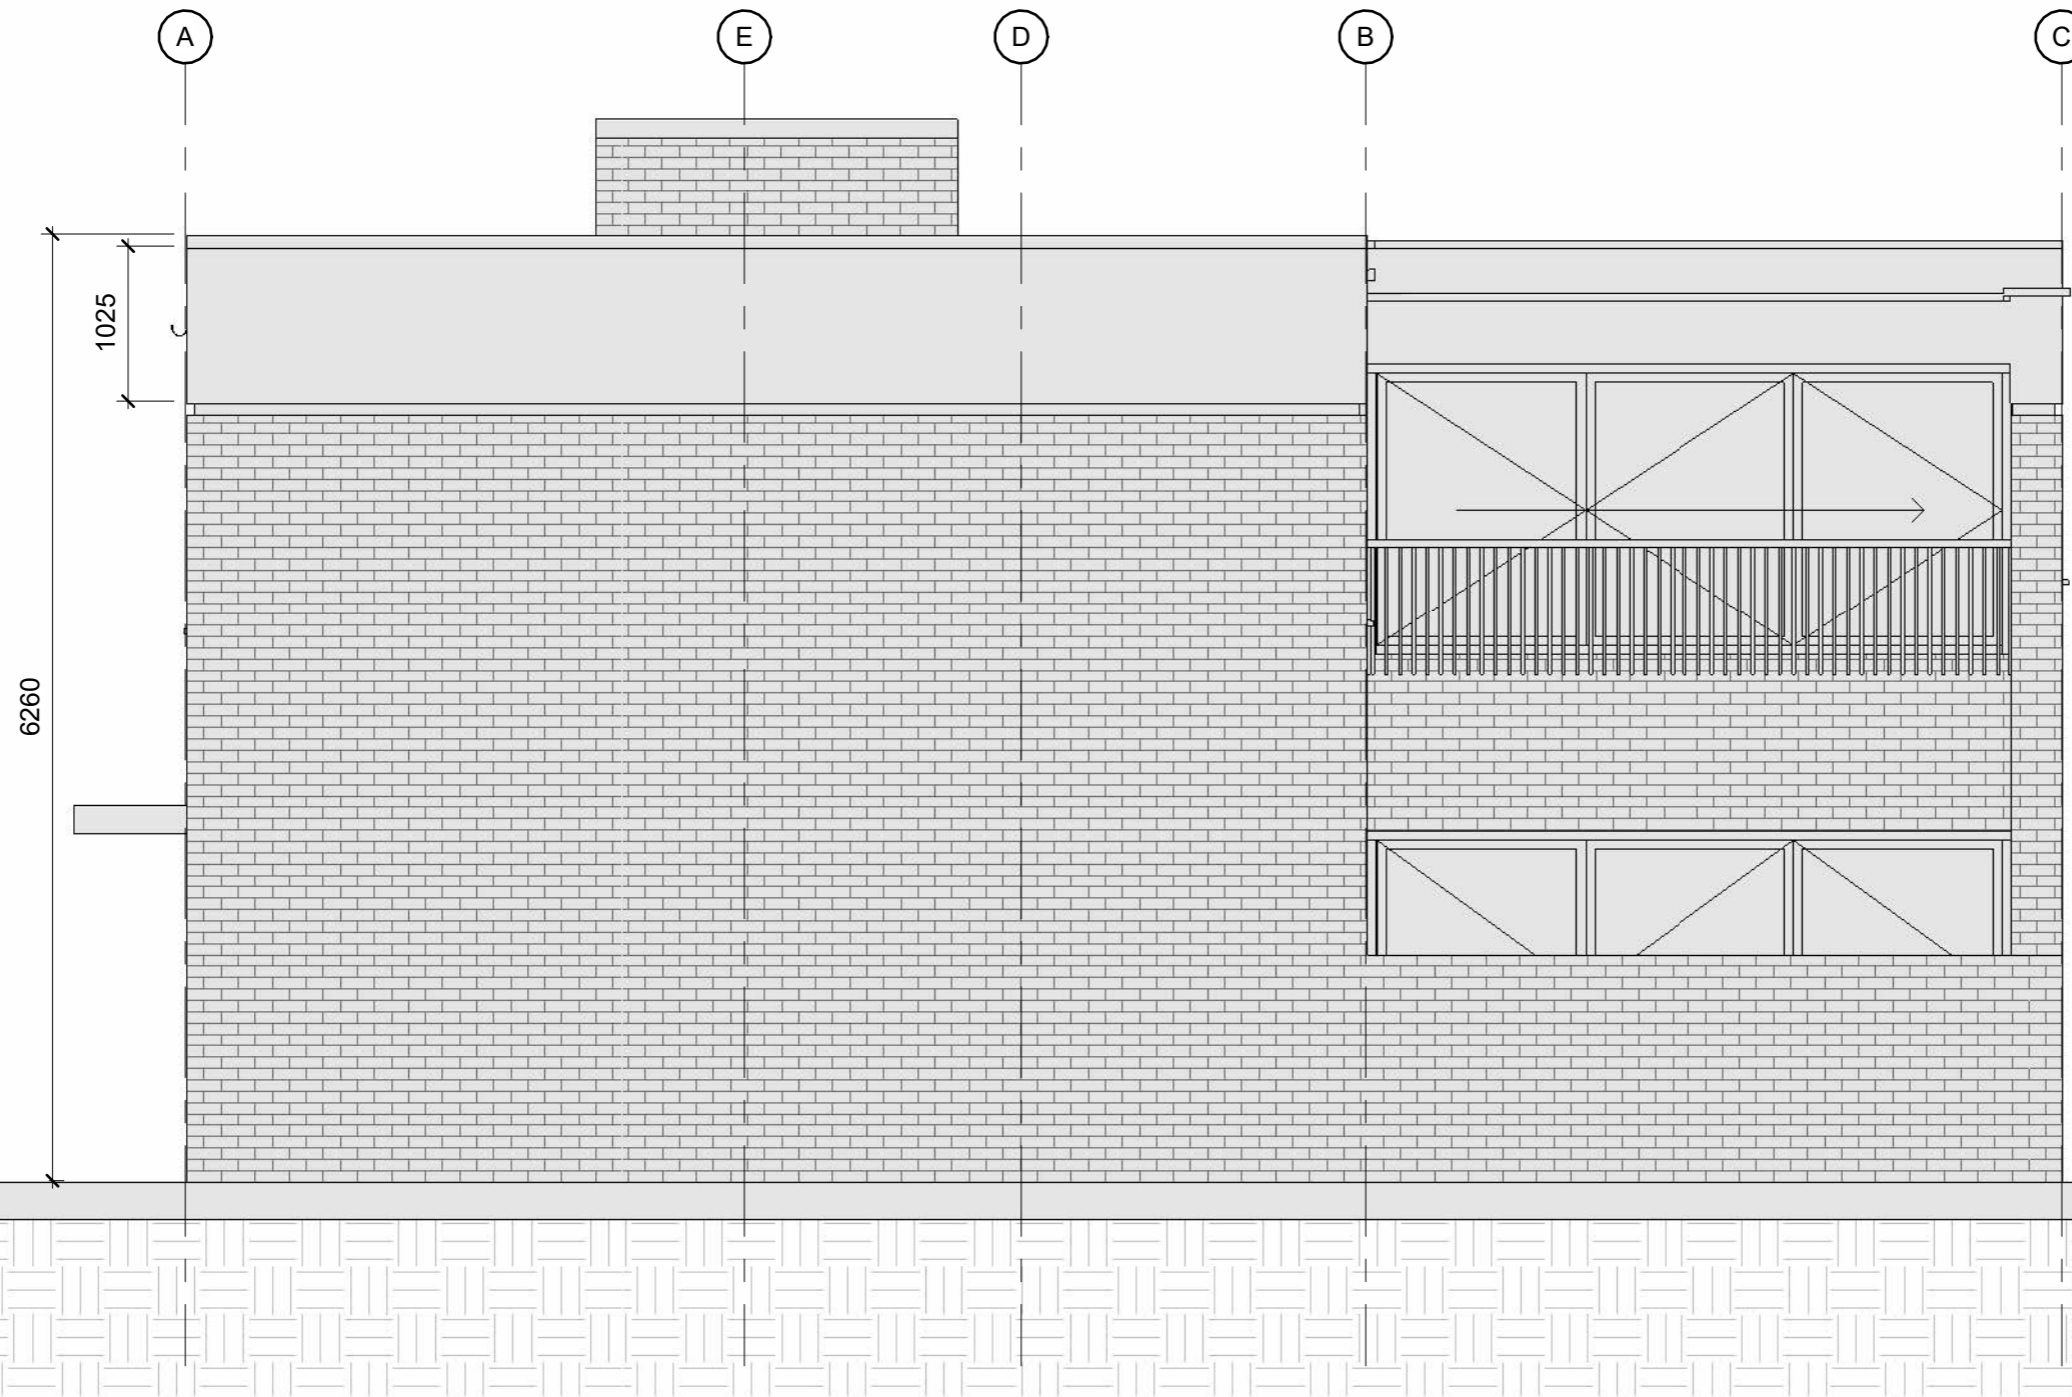

# FELIXDB

12 Chichester Road  
London NW6 5QN

t. 07966264656

felix@felixdb.co.uk

TITLE  
EXISTING EAST ELEVATION

PROJECT  
118 King Henry's Road

CLIENT Belinda Cheney

F.P. 25/11/2023 15:44:32

PROJECT NUMBER 118K


SCALE (@ A3) 1 : 50

DRAWING NUMBER REV

FDB-118K A304

1 Side Elevation East - Existing  
1 : 50

No.	Description	Date

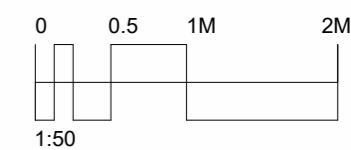

4 Section BB Existing  
1 : 50

# FELIXDB

12 Chichester Road  
London NW6 5QN

t. 07966264656

felix@felixdb.co.uk

TITLE  
EXISTING SECTIONS 1-50

PROJECT  
118 King Henry's Road

CLIENT Belinda Cheney

F.P 25/11/2023 15:44:33

PROJECT NUMBER 118K


SCALE (@ A3) 1 : 50

DRAWING NUMBER REV

FDB-118K A401	
---------------	--



No.	Description	Date

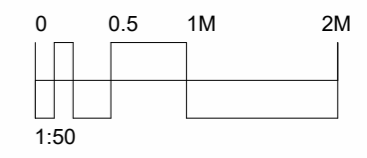

1 Section CC Existing  
1 : 50

# FELIXDB

12 Chichester Road  
London NW6 5QN  
t. 07966264656  
felix@felixdb.co.uk

TITLE  
EXISTING SECTIONS 1-50

PROJECT  
118 King Henry's Road

CLIENT Belinda Cheney

F.P 25/11/2023 15:44:34

PROJECT NUMBER 118K

SCALE (@ A3) 1 : 50

DRAWING NUMBER REV


FDB-118K A402	
---------------	--



1 FRONT EXISTING 3D perspective View




4 REAR EXISTING 3D perspective View

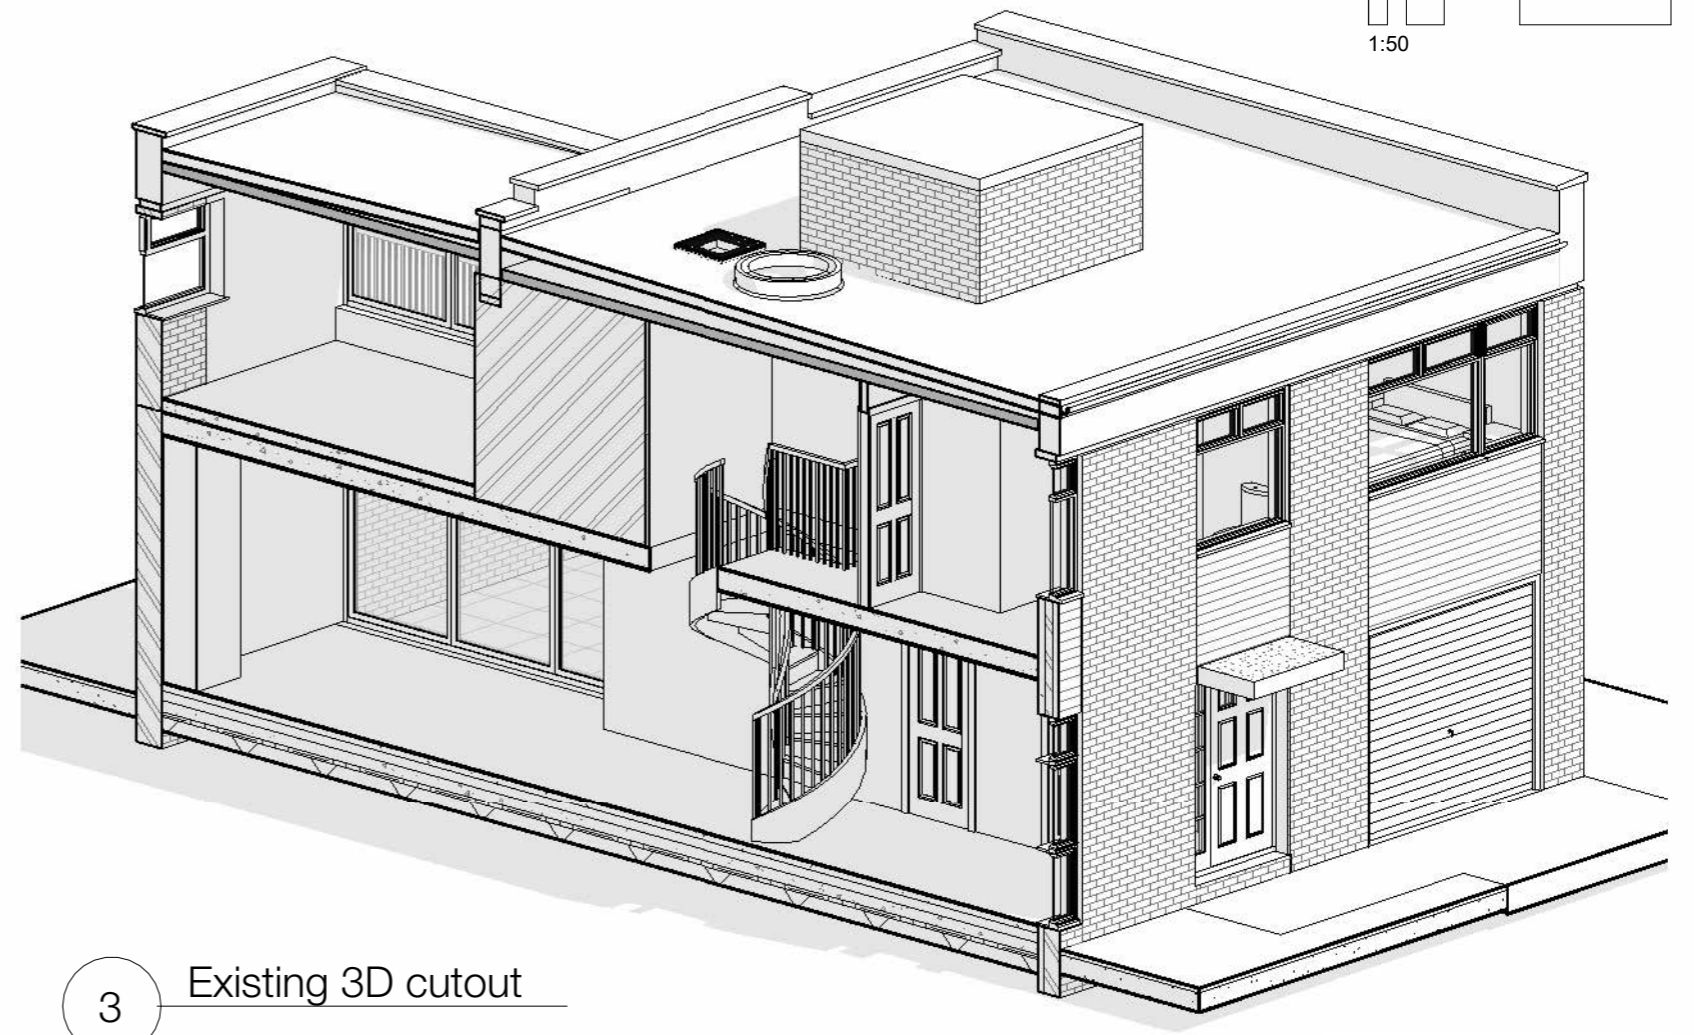

3 Existing 3D cutout

No.	Description	Date

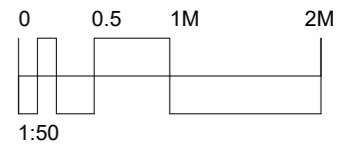

## FELIXDB

12 Chichester Road  
London NW6 5QN

t. 07966264656

felix@felixdb.co.uk

TITLE  
EXISTING perspective views

PROJECT  
118 King Henry's Road

CLIENT Belinda Cheney

F.P 25/11/2023 15:44:35

PROJECT NUMBER 118K

SCALE (@ A3)

DRAWING NUMBER REV

FDB-118K A501

No.	Description	Date

FRONT ELEVATION FACING SOUTH



REAR ELEVATION FACING NORTH



# FELIXDB

12 Chichester Road  
London NW6 5QN

t. 07966264656

felix@felixdb.co.uk

TITLE  
PHOTOGRAPHS

PROJECT  
118 King Henry's Road

CLIENT Belinda Cheney

F.P. 25/11/2023 15:44:35

PROJECT NUMBER 118K

SCALE (@ A3)

DRAWING NUMBER REV

FDB-118K A801