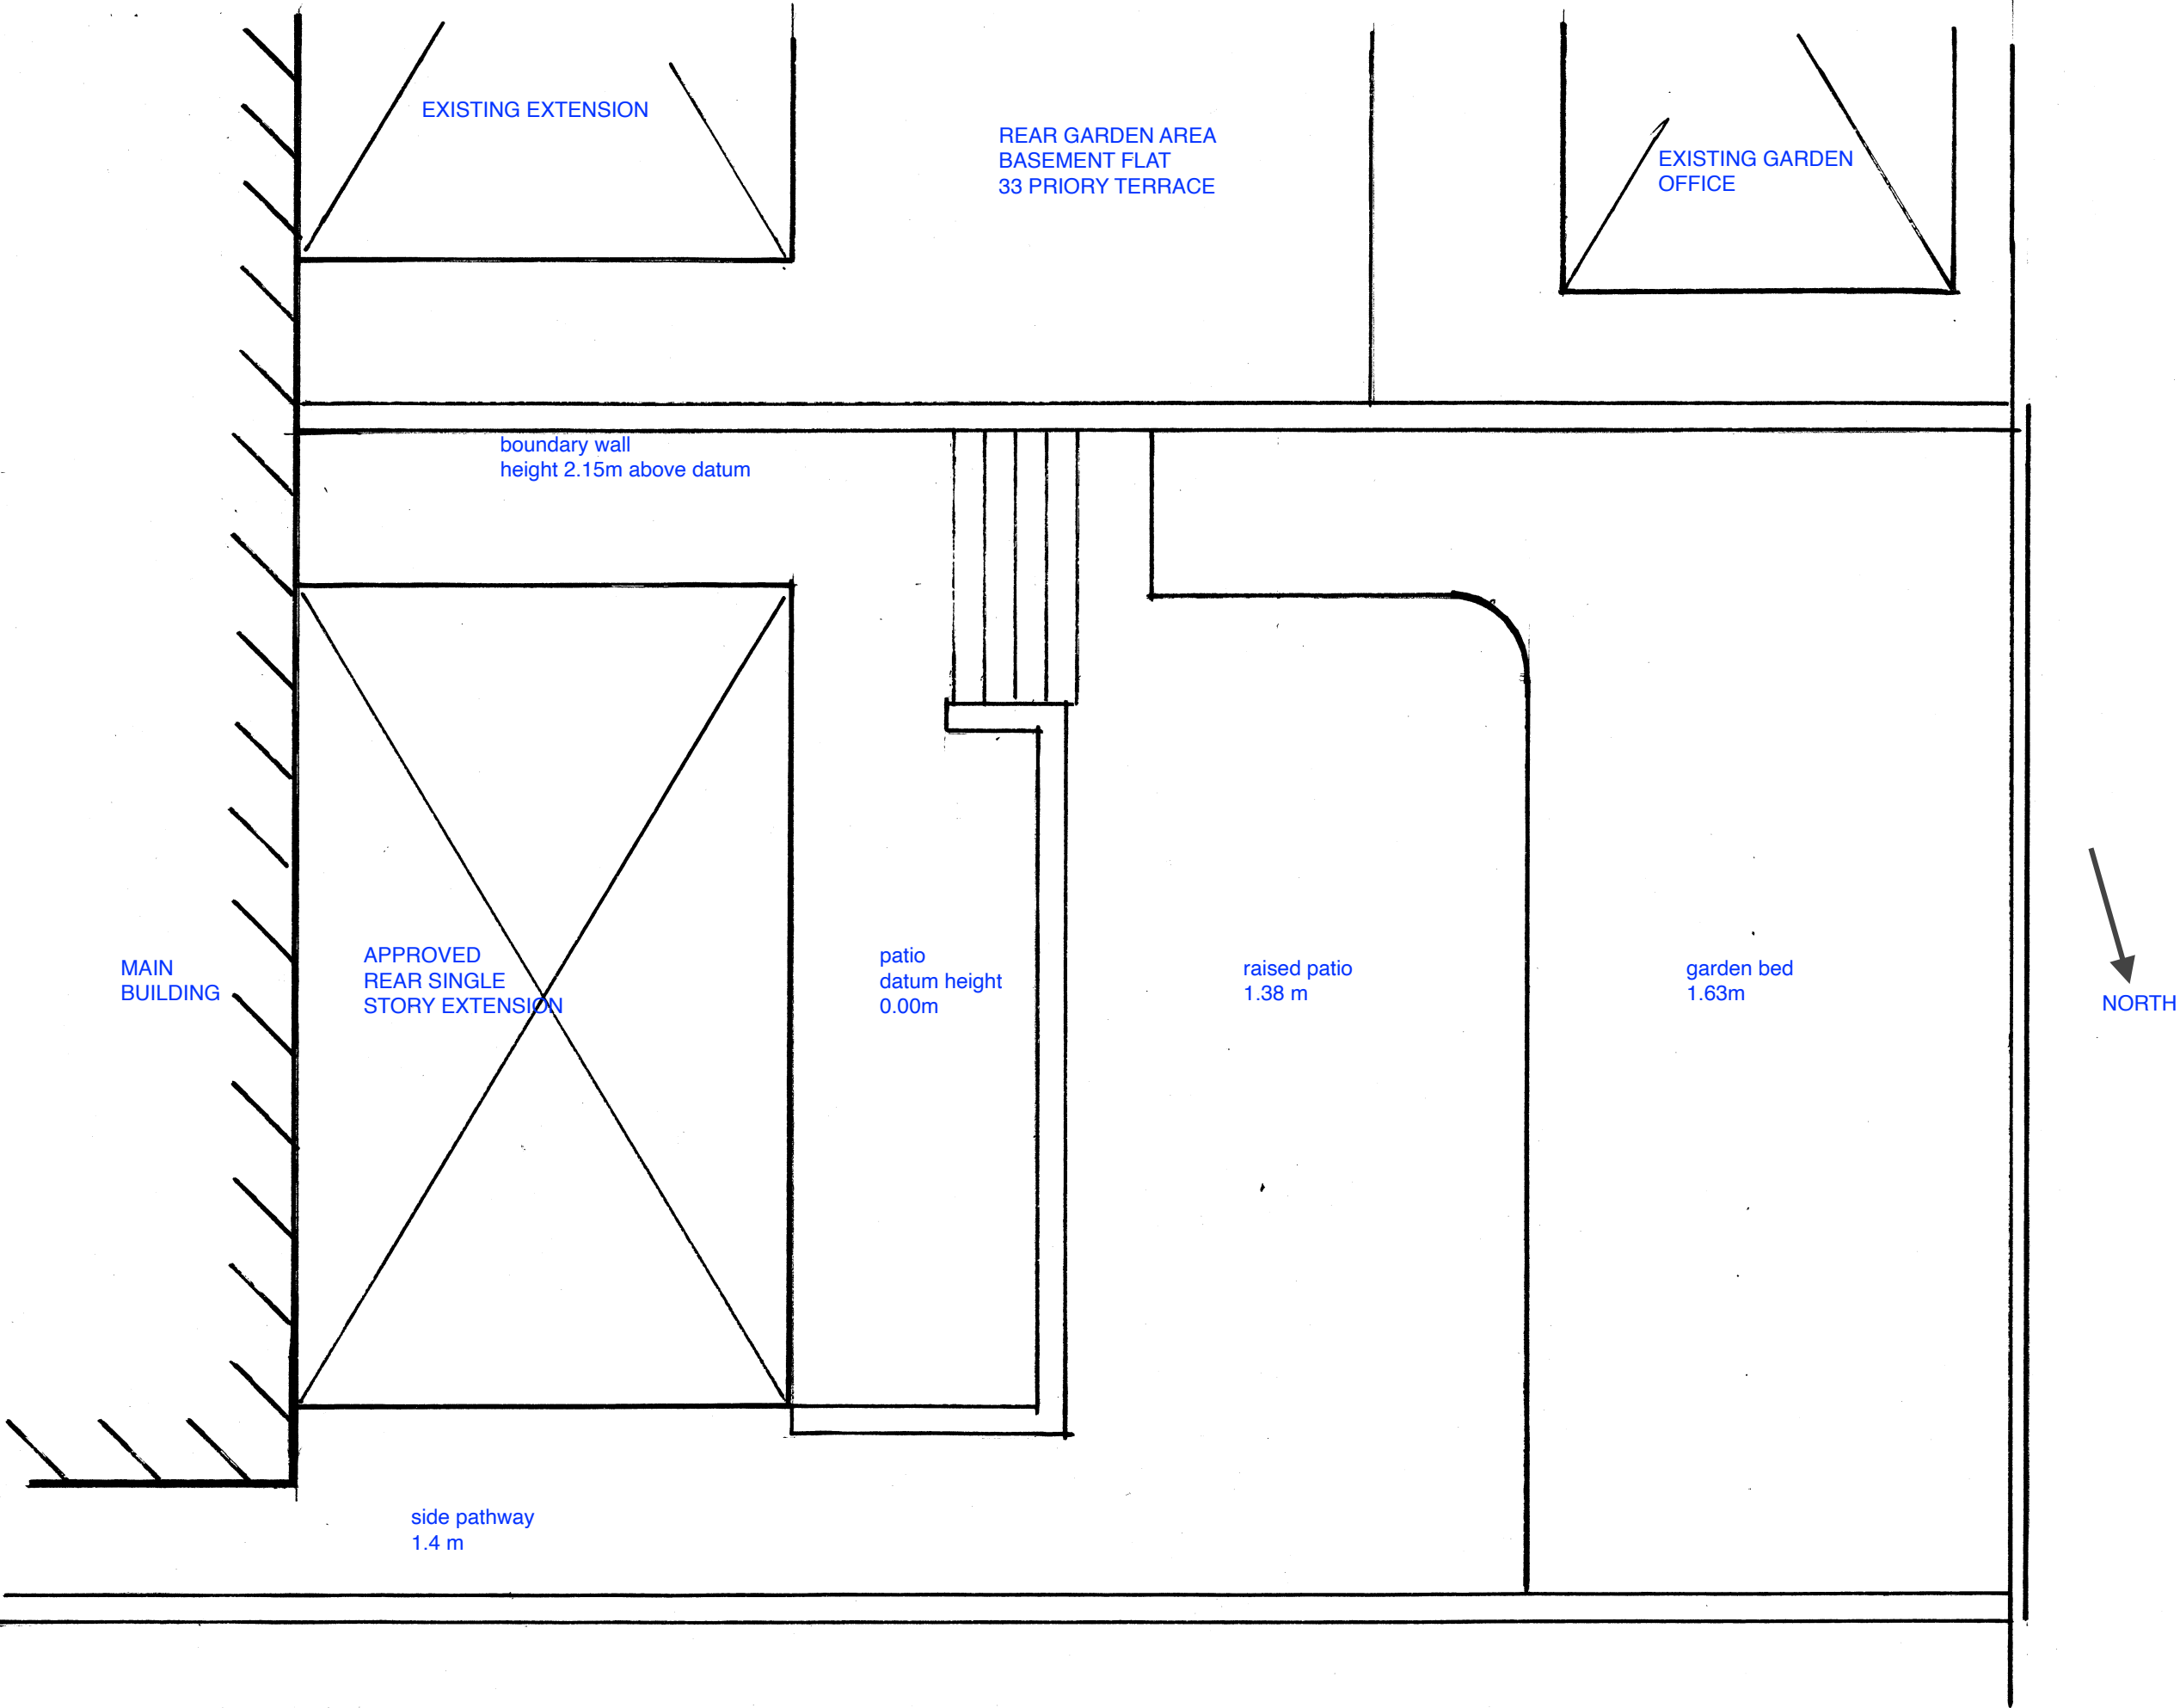


BASEMENT FLAT
35 PRIORY TERRACE
LONDON. NW6 4DG

PROPOSED GARDEN OFFICE

GARDEN PLAN EXISTING

drwg 24-UT-GO-02
scale. 1:50 at A3
date. January 2024

Angus Milne. design
angus.milne@me.com
07840 269538