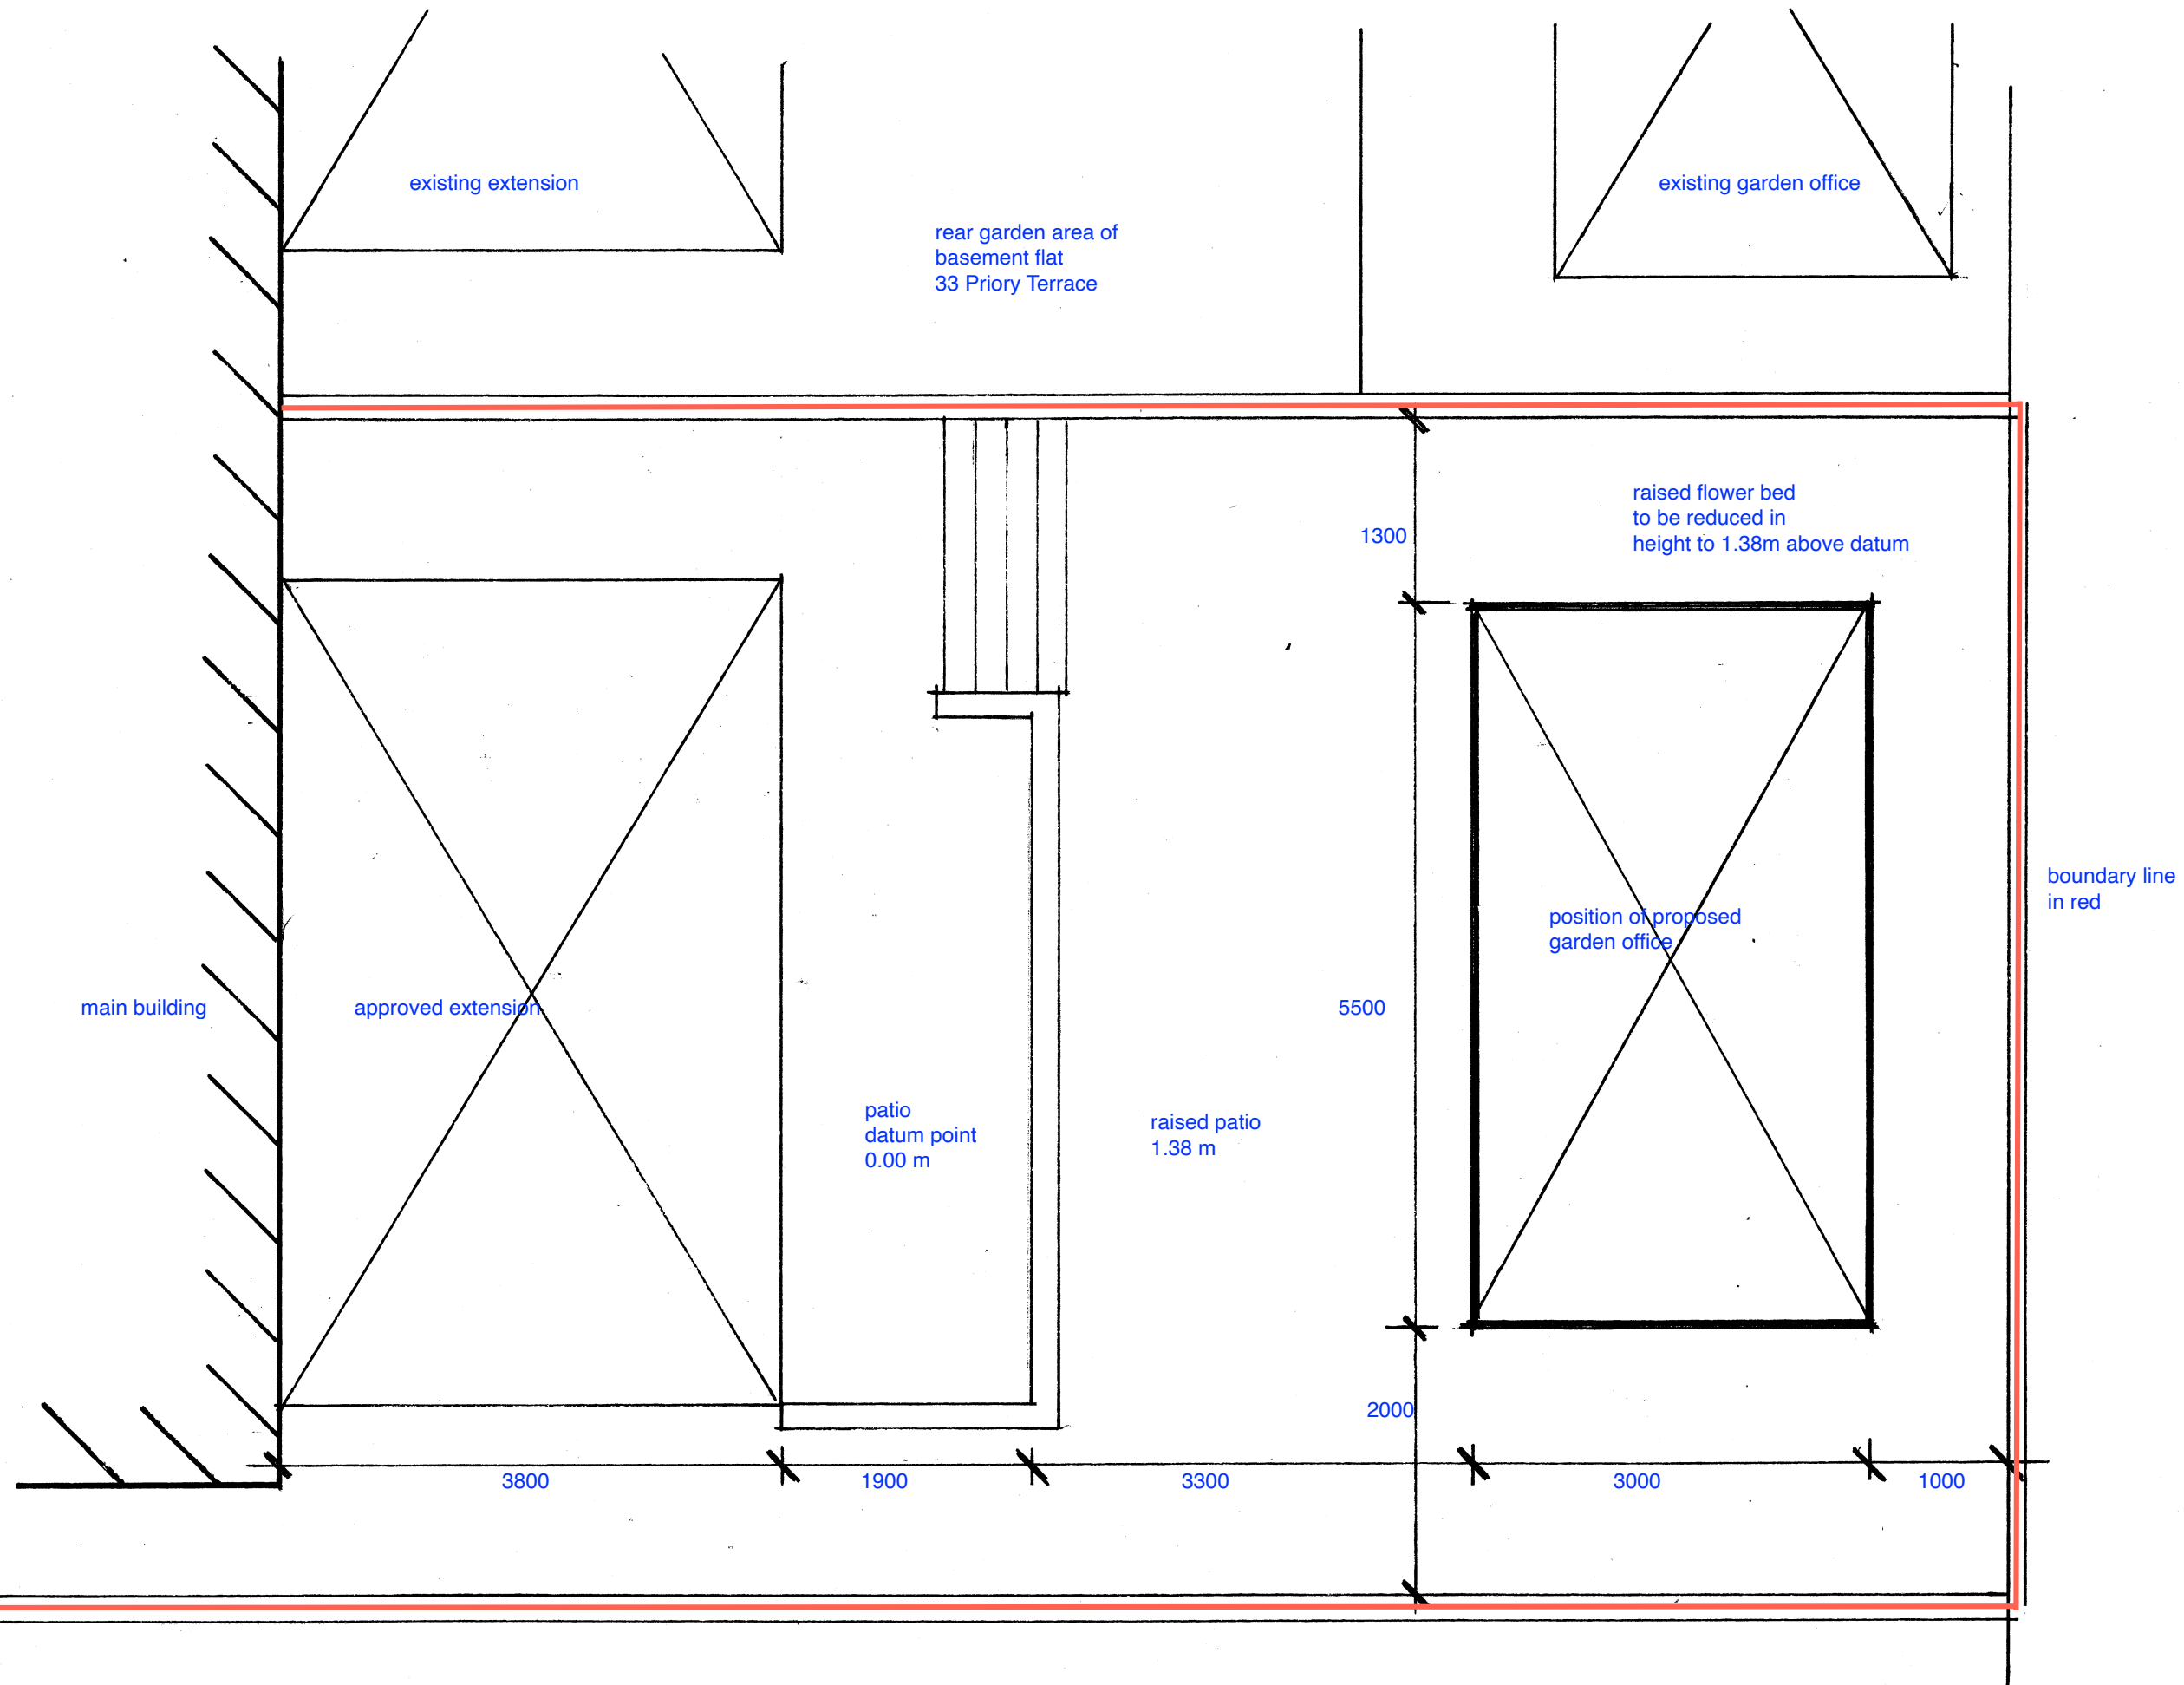


BASEMENT FLAT  
35 PRIORY TERRACE  
LONDON. NW6 4DG

PROPOSED GARDEN OFFICE

GARDEN PLAN PROPOSED

drwg 24-UT-GO-03  
scale. 1:50 at A3  
date. January 2024

Angus Milne. design  
angus.milne@me.com  
07840 269538