


44 LAMBLE STREET
BLOCK PLAN

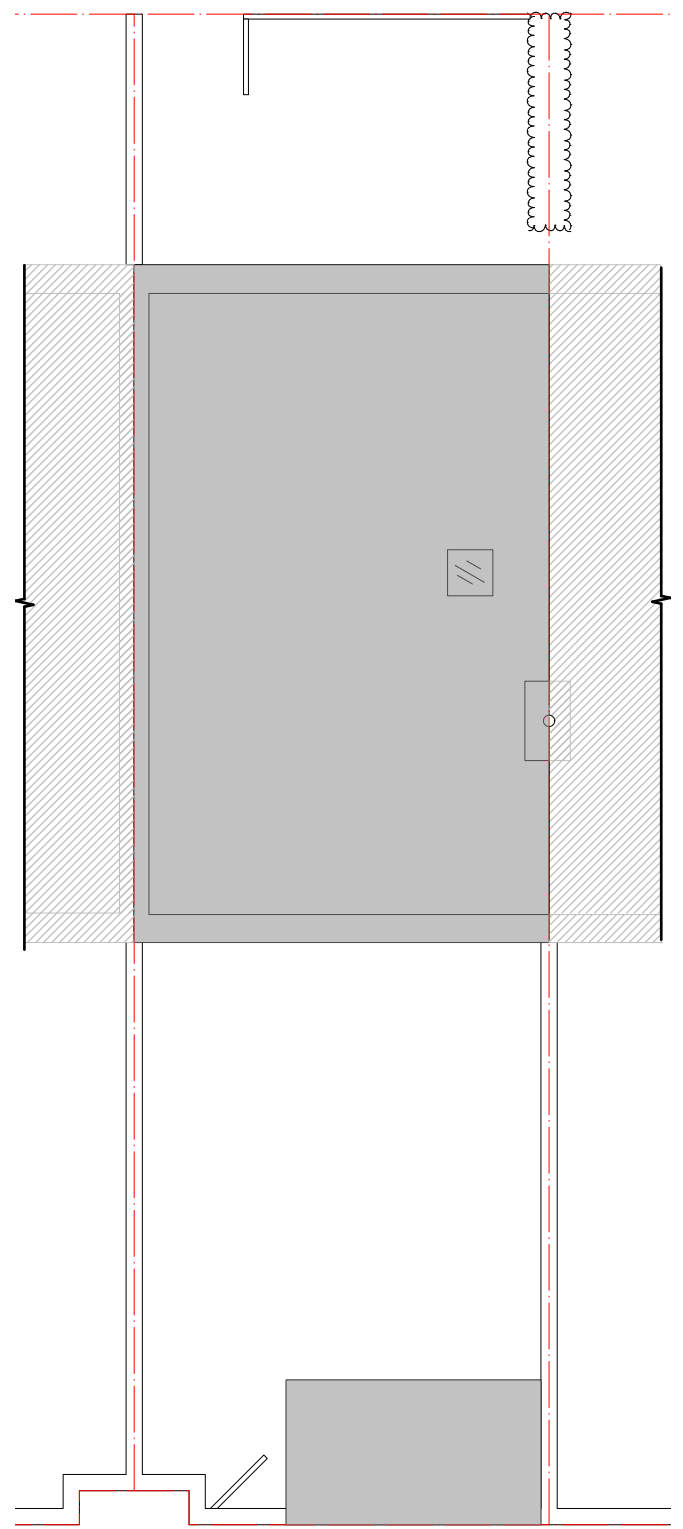

BARRINGTON CT

1
006 EXISTING | BLOCK PLAN
SCALE: 1:100



Project number	Drawing number	Revision
69	002	/
Date	Status	
January 2024	PLANNING	
Scale	Drawn	Checked
1:100 @ A3	AB	

Rev.	Date	Description
/		

Notes

Do not scale from this drawing, except for planning purposes only. All dimensions to be checked on site. ATELIER BAULIER to be notified of any discrepancies between the drawing and site conditions. To be read in conjunction with all relevant specifications, schedules and drawings. © ATELIER BAULIER 2023

ATELIER
BAULIER

Aurore Baulier ARB-RIBA

Studio 112 | Bradbury Works
3 Gillett Square
LONDON N16 8JN

+44 (0)75 8284 3659
info@atelierbaulier.com