


Approved extended terrace at 20 Frognal Lane.

Planning reference:  
2022.0765.P



Existing terrace

Existing parapet

Existing glazed balustrade

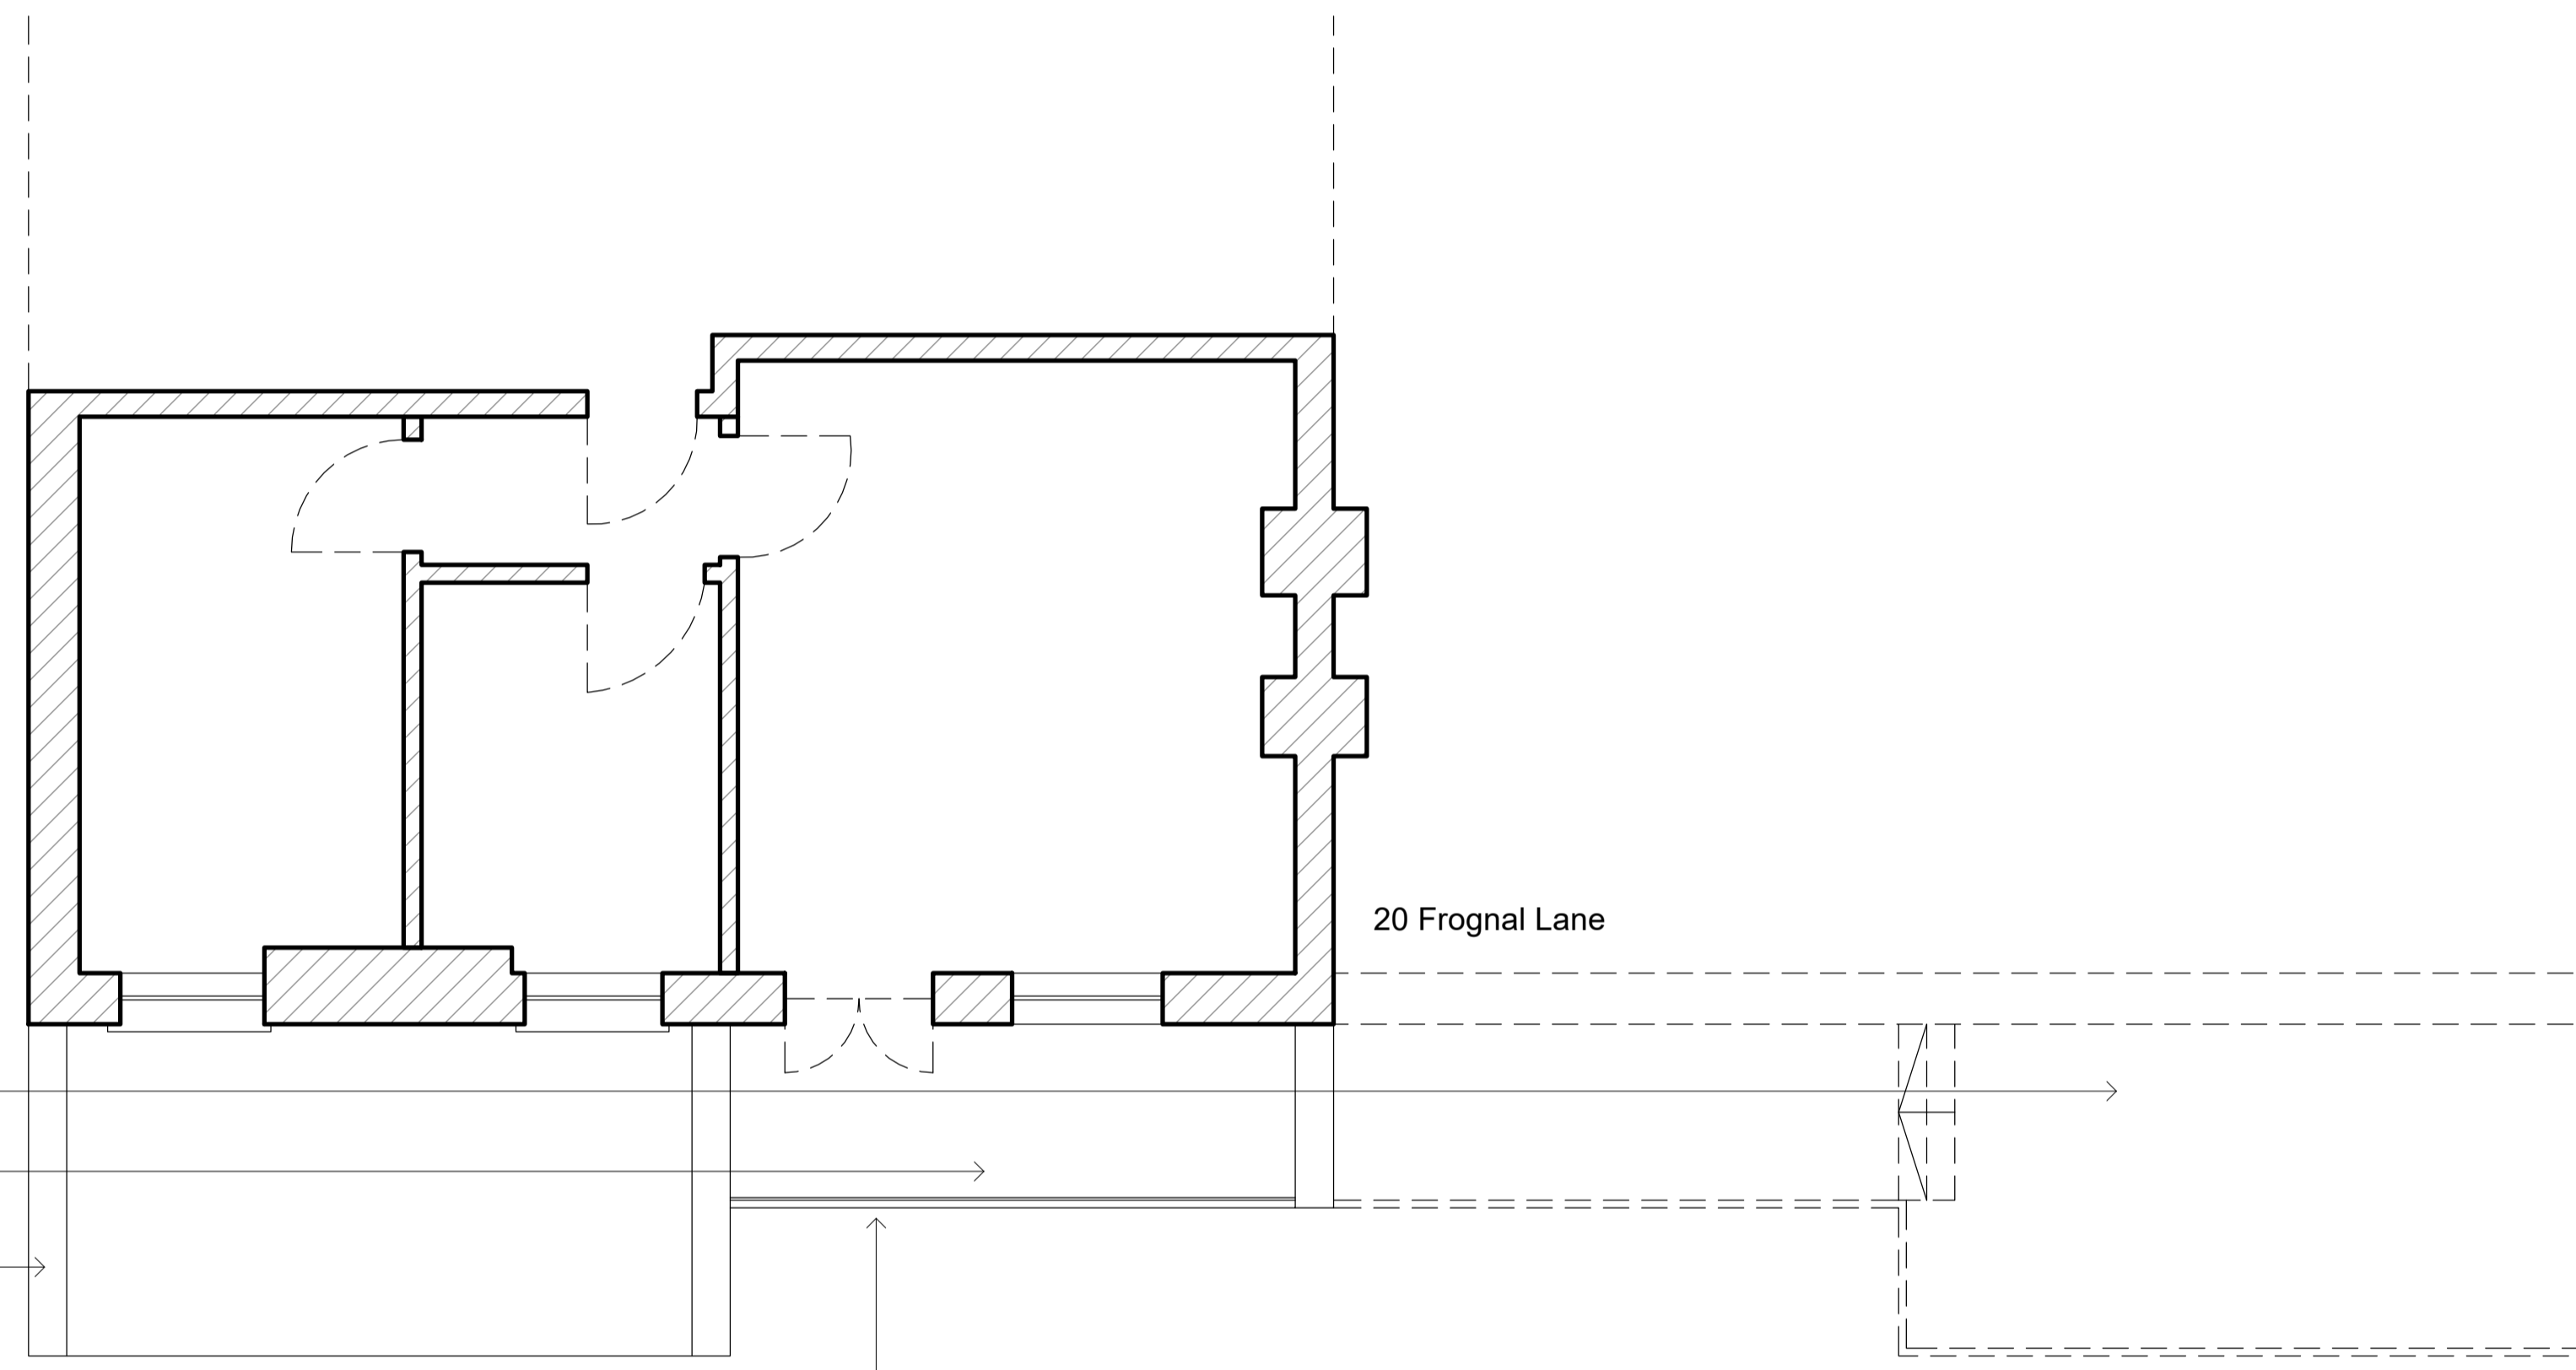

1 Existing Floor Plan  
1:50

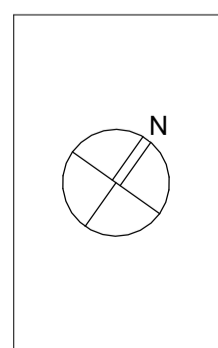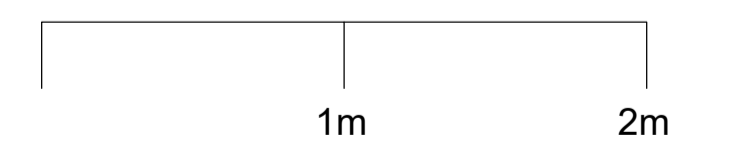


Do not scale from the drawing. All dimensions to be verified on site by contractor prior to commencement of any shop drawings and any works on site. Report all discrepancies to the Architect immediately.

This drawing is to read in conjunction with all related consultant/engineers drawings and all other relevant information.


REV	DATE	DESCRIPTION	CKD	REV	DATE	DESCRIPTION	CKD
	02/01/23		KAS				


**KAS Architects Ltd.**  
8 Kidderpore Avenue  
London NW3 7SU  
020 8057 4567  
info@kasarchitects.com  
telephone  
email  
KAS JOB NO: 143

18 Frognal Lane, NW3 7DT  
Existing Floor Plan  
101-00-DR-002  
Client: Andrea Buraschi  
SCALE @ A1: 1 : 50

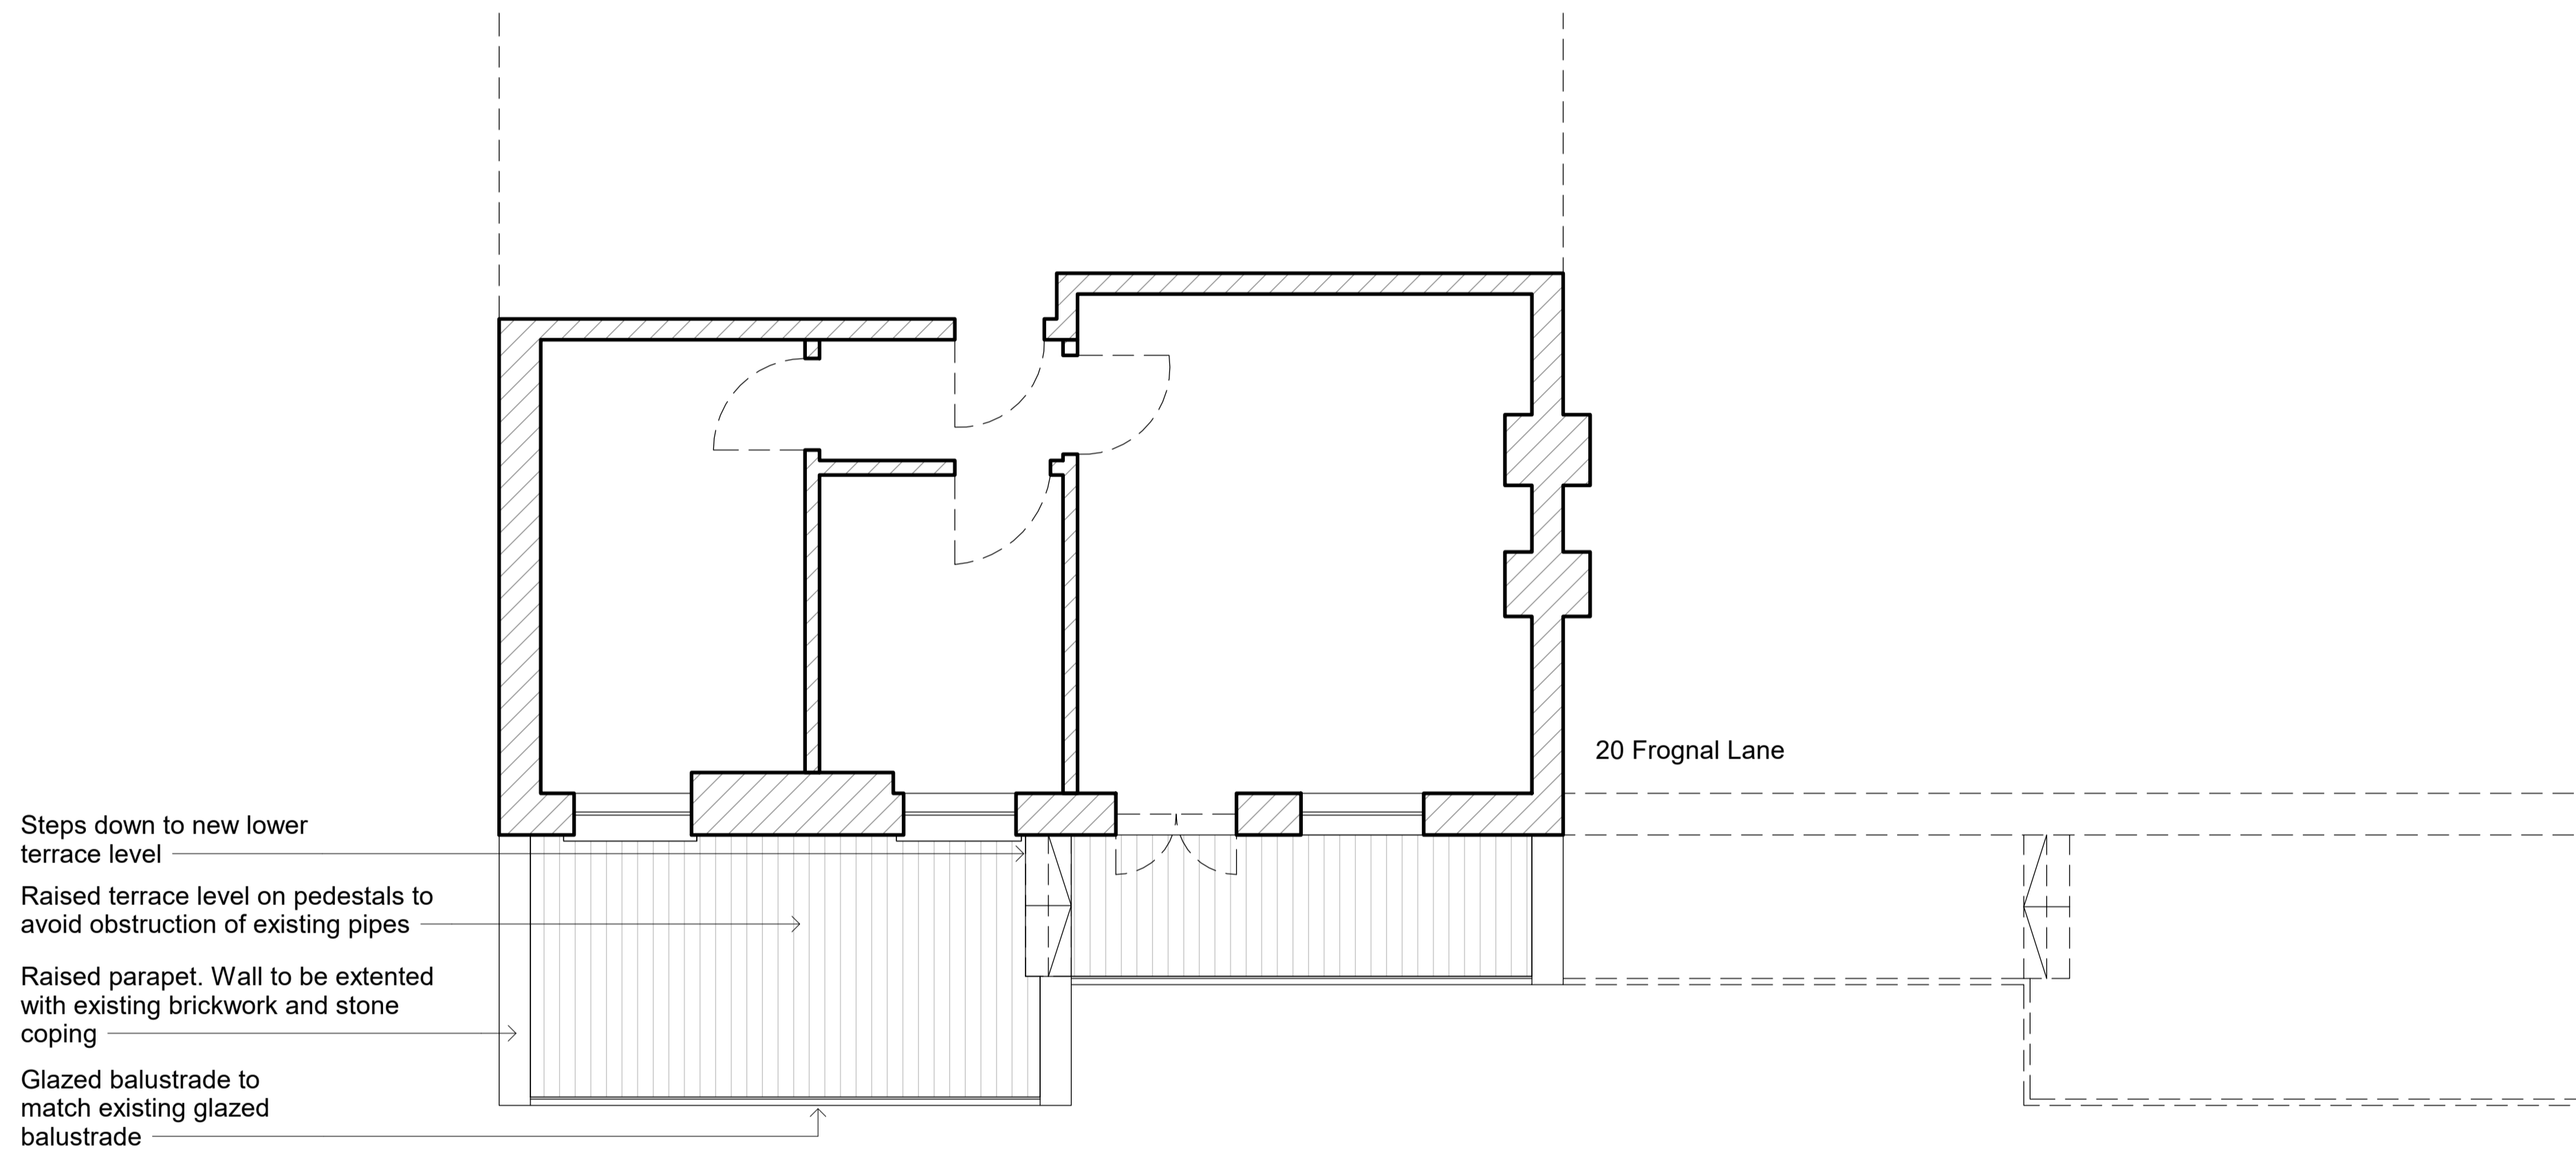

1 Proposed Floor Plan  
1:50

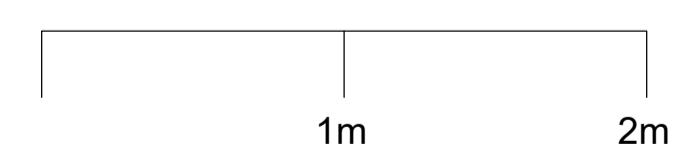


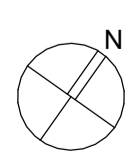
  
 Do not scale from the drawing. All dimensions to be verified on site by contractor prior to commencement of any shop drawings and any works on site. Report all discrepancies to the Architect immediately.
   
 This drawing is to read in conjunction with all related consultant/engineers drawings and all other relevant information.

REV	DATE	DESCRIPTION	CKD	REV	DATE	DESCRIPTION	CKD
	02/01/23		KAS				


**KAS Architects Ltd.**  
 8 Kidderpore Avenue  
 London NW3 7SU  
 020 8057 4567  
 info@kasarchitects.com  
 KAS JOB NO: 143

18 Frognal Lane, NW3 7DT  
 Proposed Floor Plan  
 101-00-DR-003  
 Client: Andrea Buraschi  
 SCALE @ A1: 1 : 50

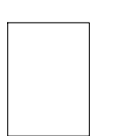



1 Existing Rear Elevation  
1:50

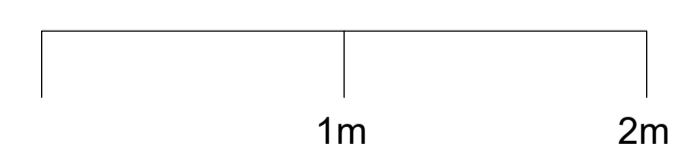

Do not scale from the drawing. All dimensions to be verified on site by contractor prior to commencement of any shop drawings and any works on site. Report all discrepancies to the Architect immediately.

This drawing is to read in conjunction with all related consultant/engineers drawings and all other relevant information.

REV	DATE	DESCRIPTION	CKD	REV	DATE	DESCRIPTION	CKD
	02/01/23		KAS				


**KAS Architects Ltd.**  
 8 Kidderpore Avenue  
 London NW3 7SU  
 020 8057 4567  
 info@kasarchitects.com

telephone  
email

KAS JOB NO: 143


**18 Frognal Lane, NW3 7DT**  
 Existing Rear Elevation  
 101-00-DR-006

Client: Andrea Buraschi  
 SCALE @ A1: 1 : 50

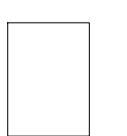



1 Proposed Rear Elevation  
1:50

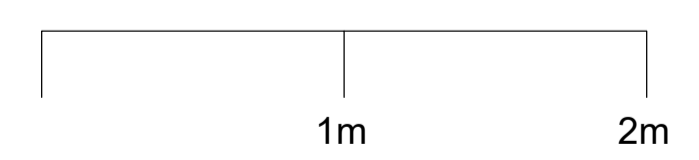

Do not scale from the drawing. All dimensions to be verified on site by contractor prior to commencement of any shop drawings and any works on site. Report all discrepancies to the Architect immediately.

This drawing is to read in conjunction with all related consultant/engineers drawings and all other relevant information.

REV	DATE	DESCRIPTION	CKD	REV	DATE	DESCRIPTION	CKD
	02/01/23		KAS				

**KAS Architects Ltd.**  
 8 Kidderpore Avenue  
 London NW3 7SU  
 020 8057 4567  
 info@kasarchitects.com

telephone  
email

KAS JOB NO: 143

**18 Frogmal Lane, NW3 7DT**  
**Proposed Rear Elevation**  
**101-00-DR-007**

Client: Andrea Buraschi  
 SCALE @ A1: 1 : 50