




1 North Abutment Elevation
1:250

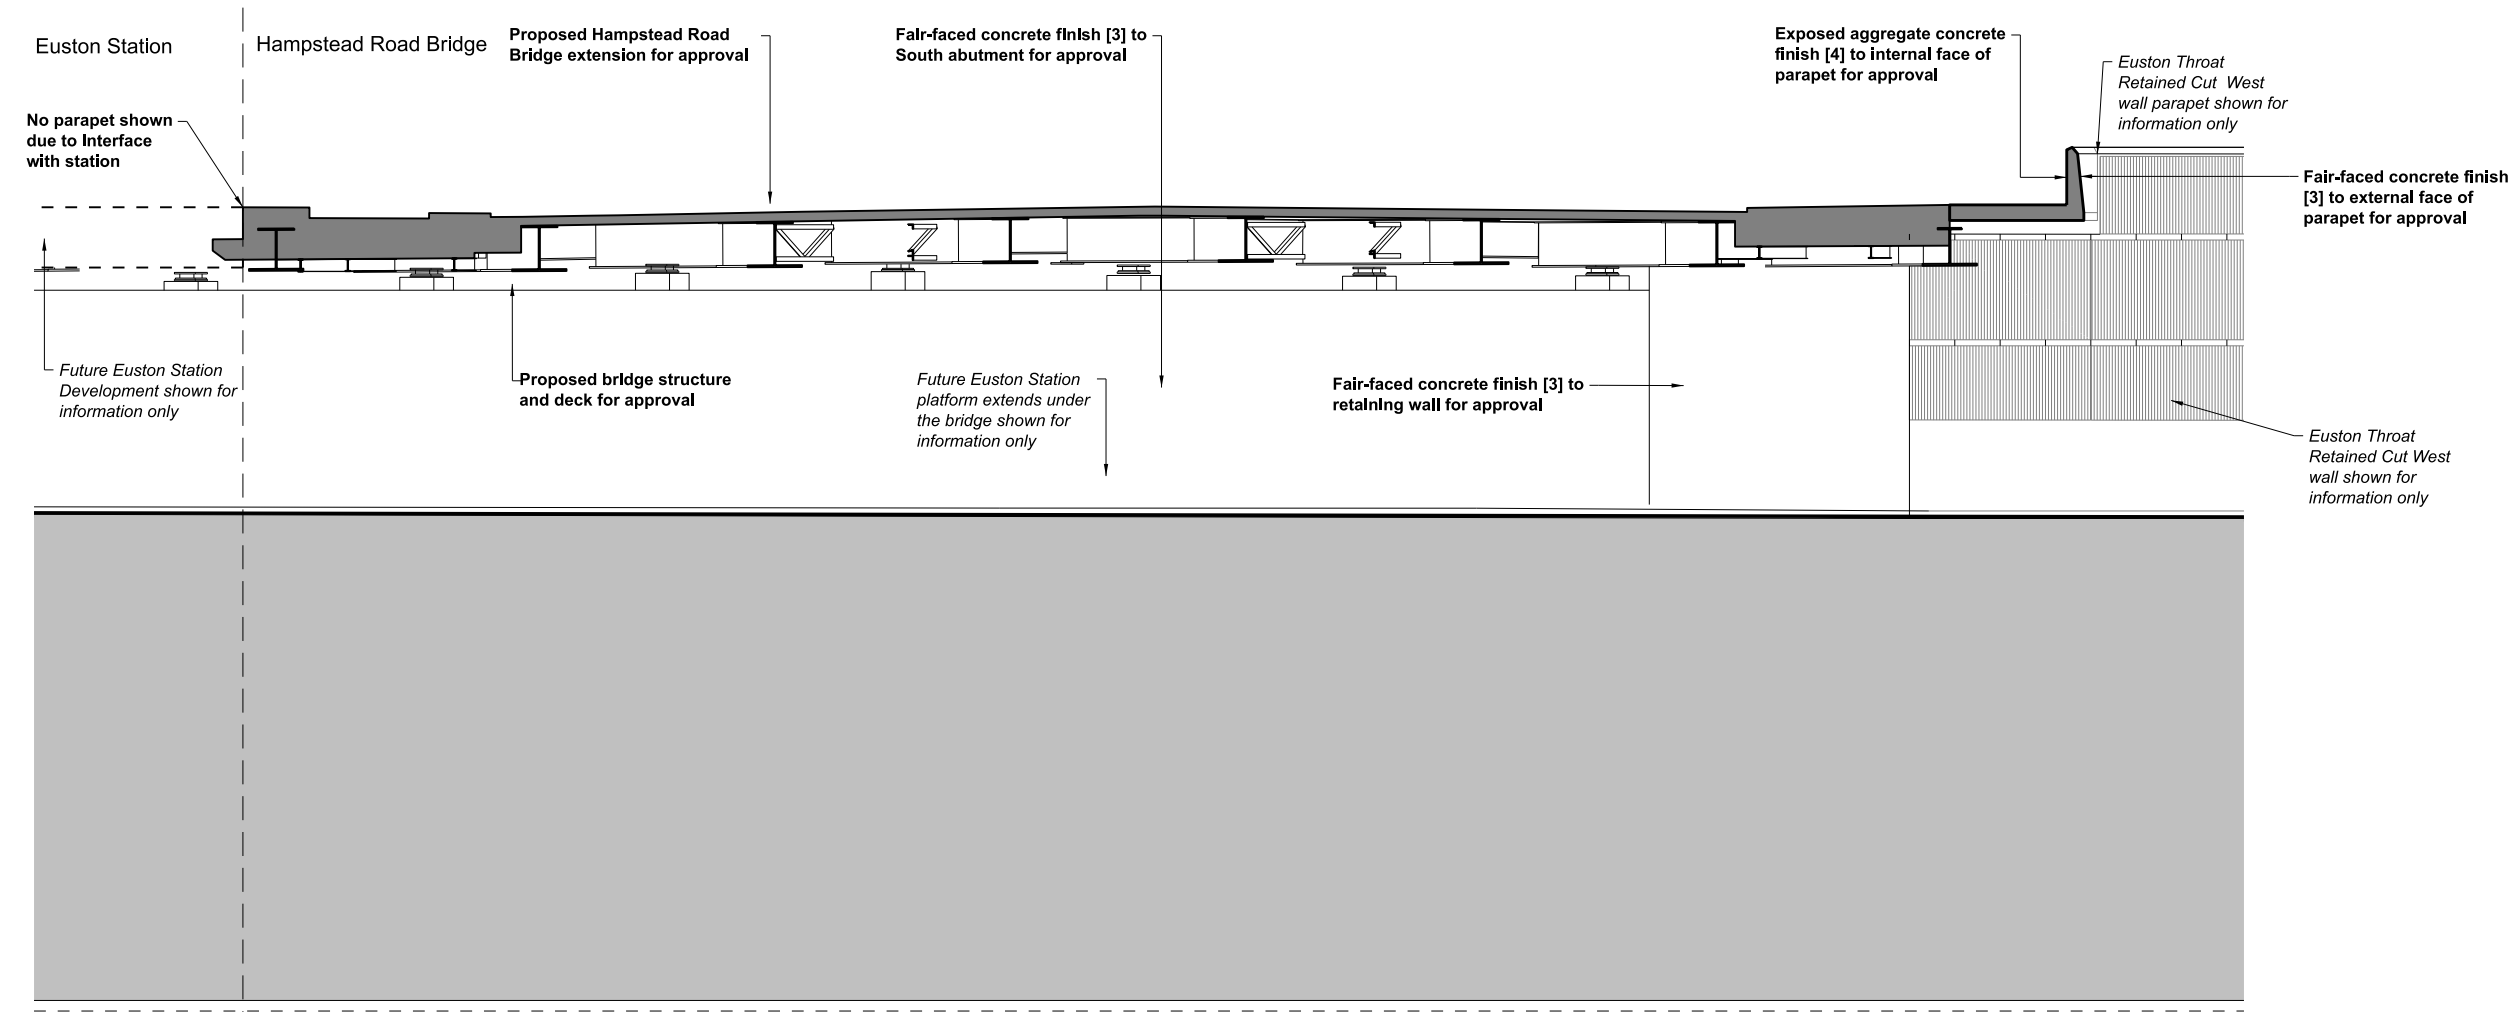


2 South Abutment Elevation
1:250

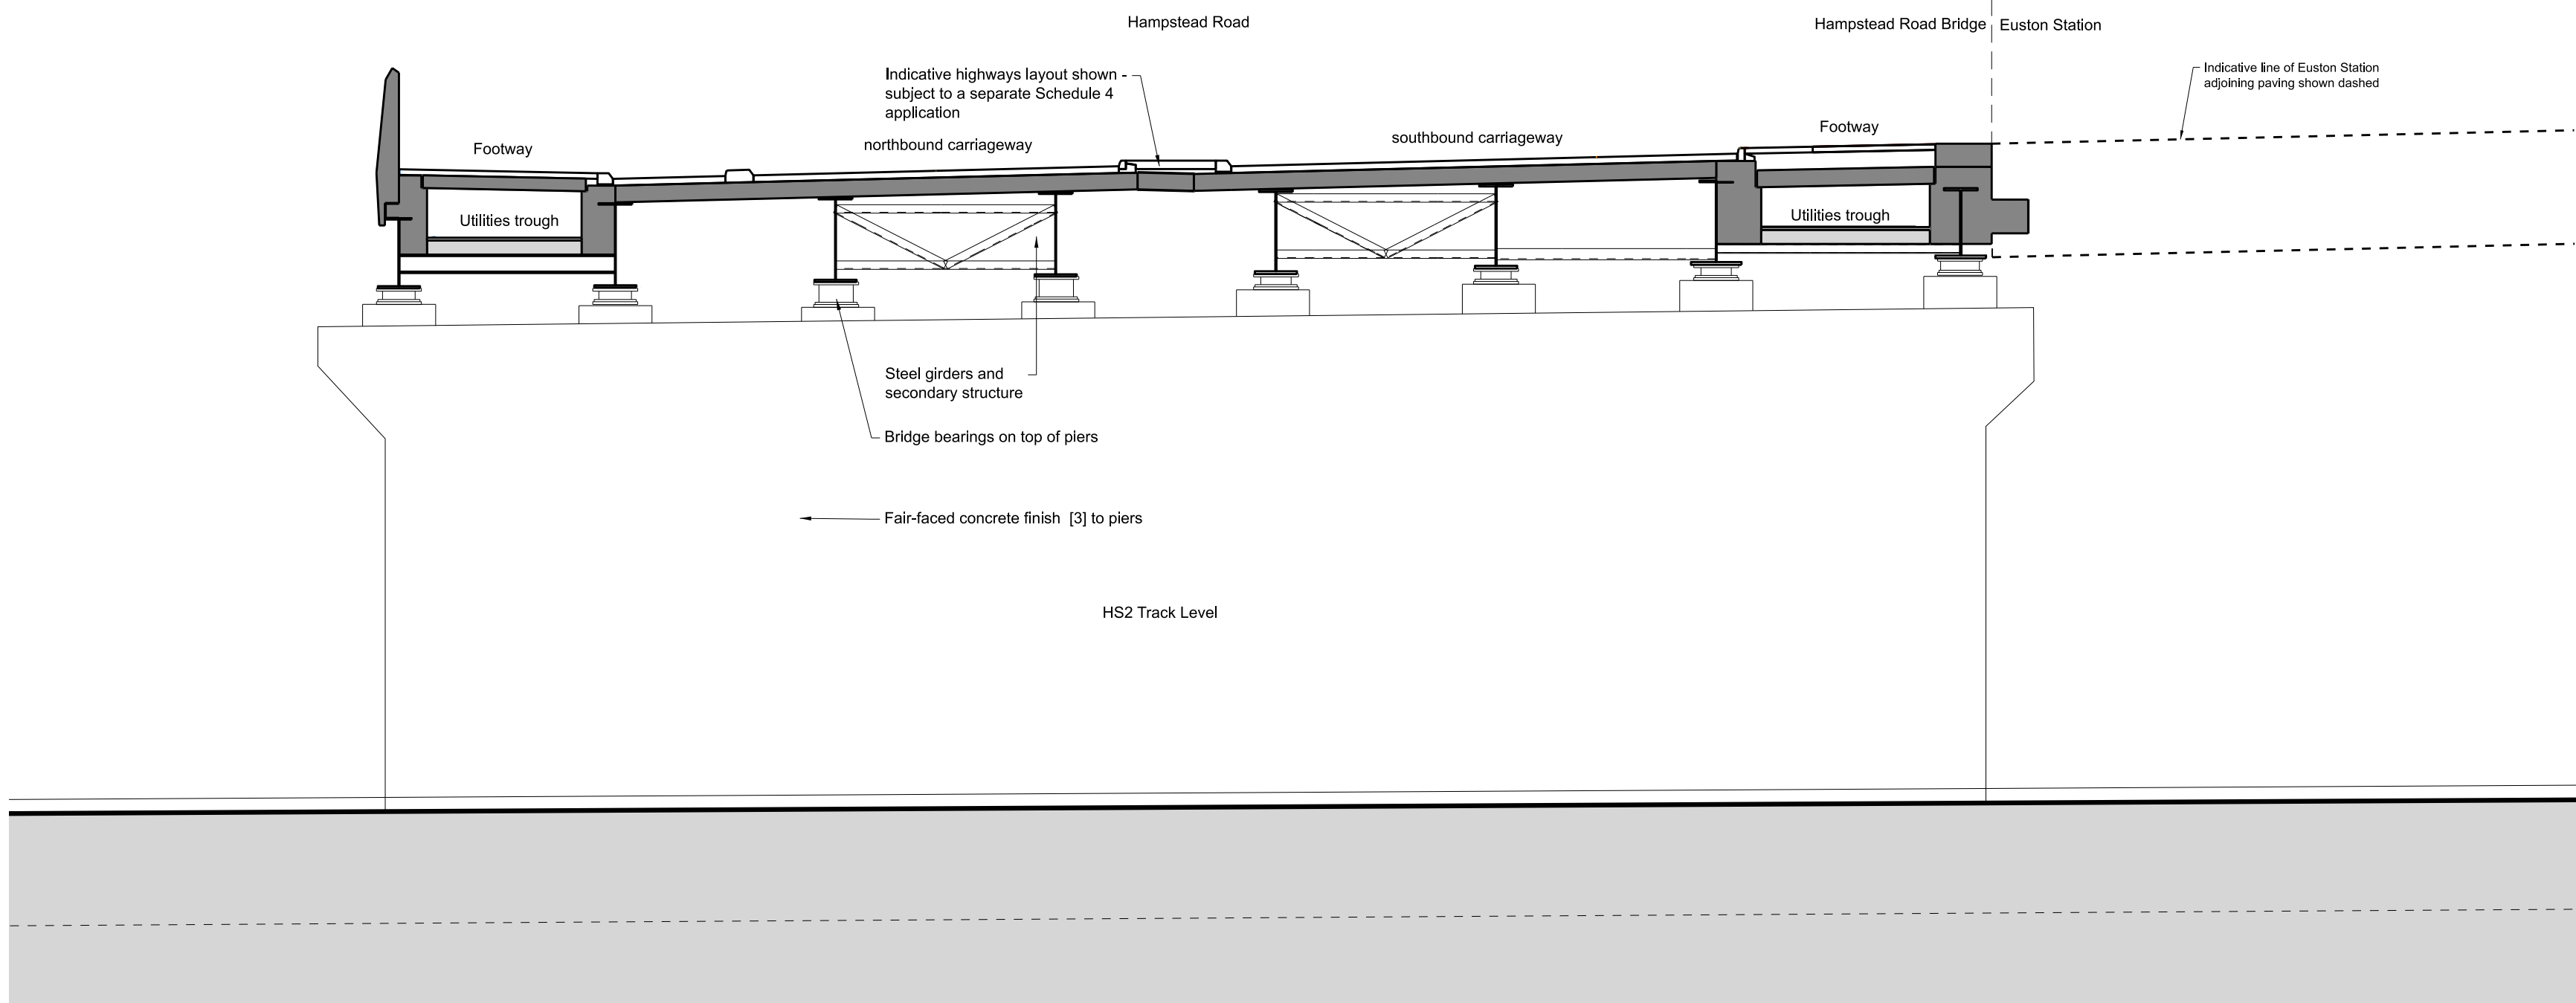



3 Typical Cross Section
1:100

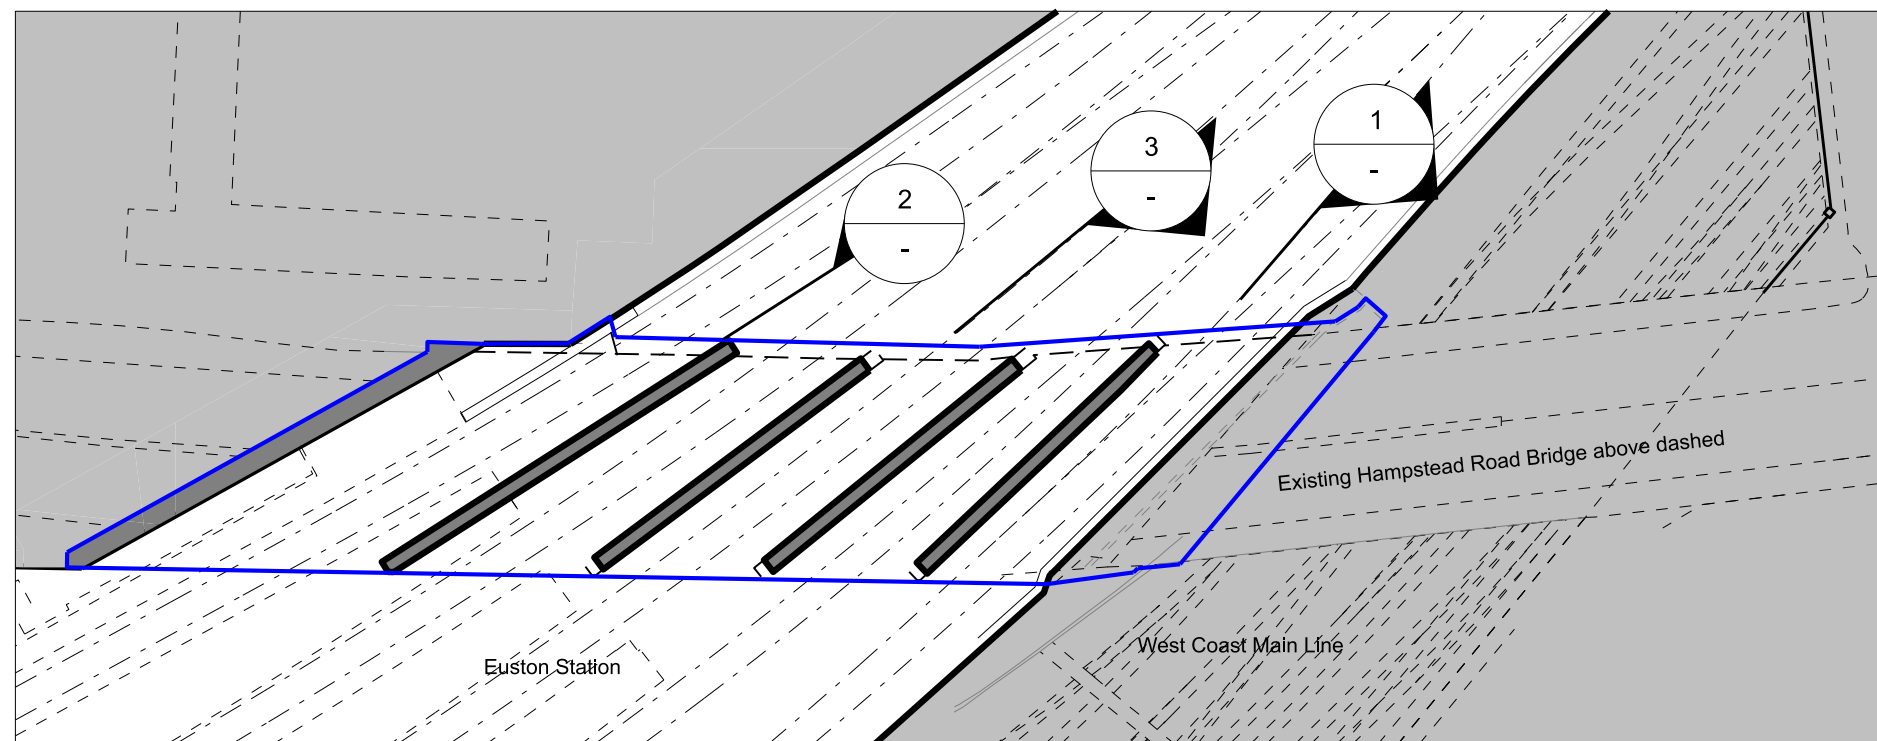

4 Keyplan track level
1:1000

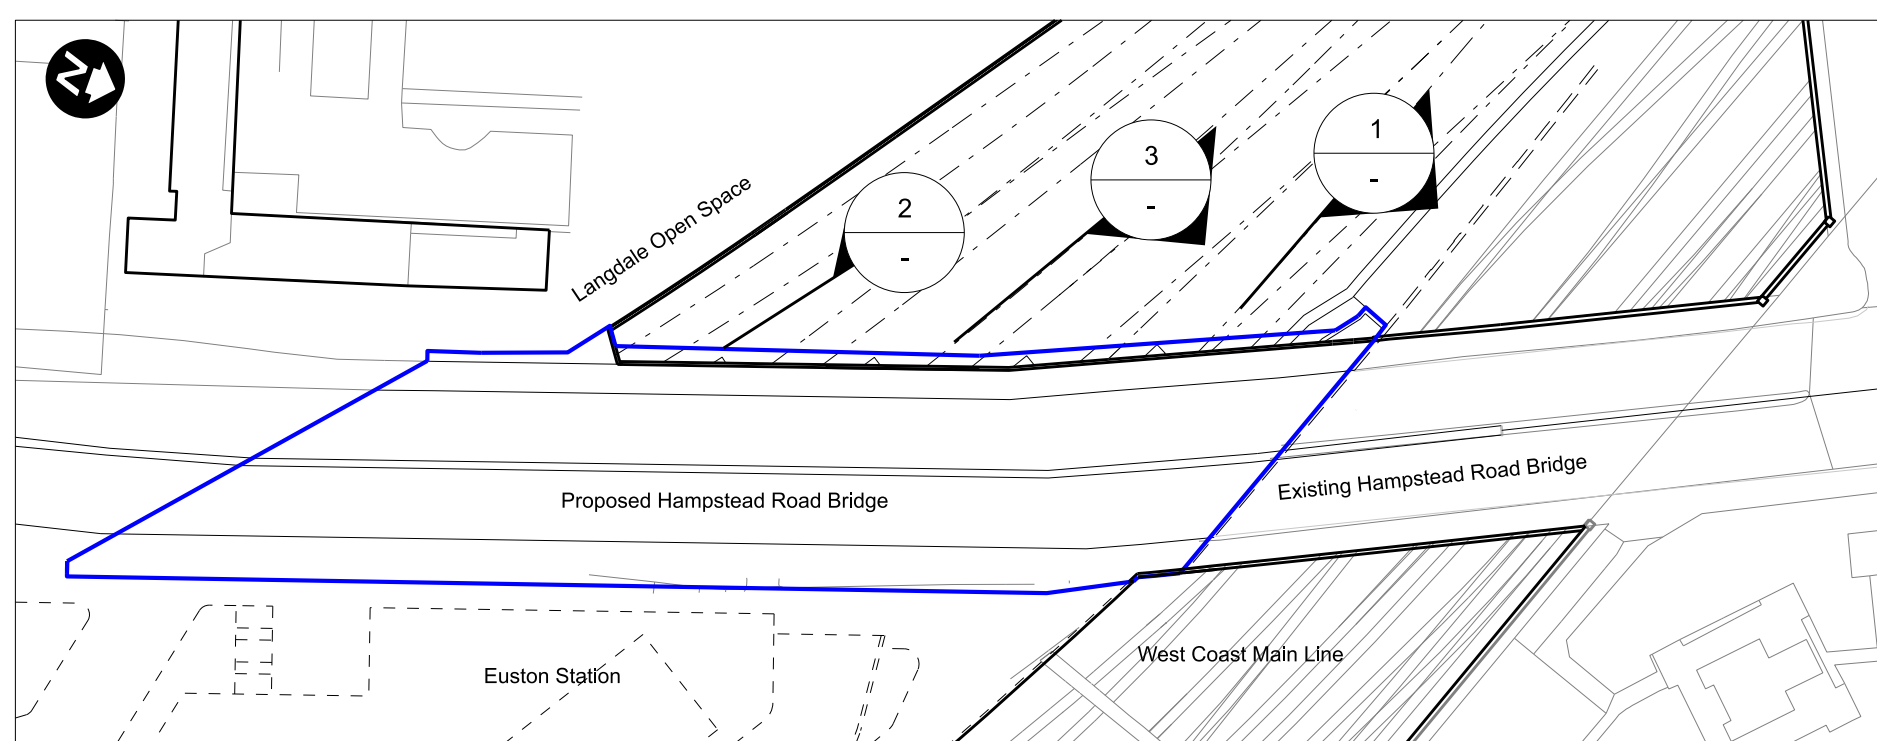

5 Keyplan street level
1:1000

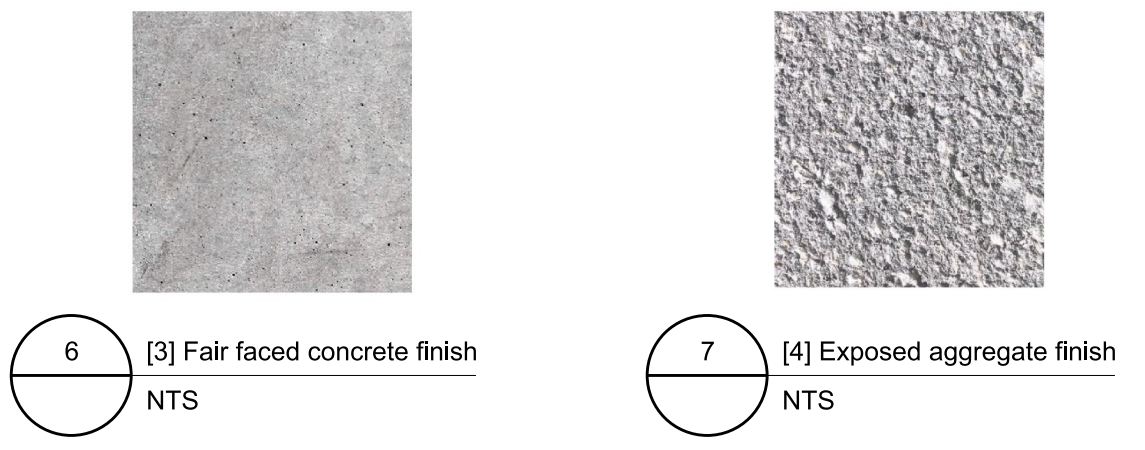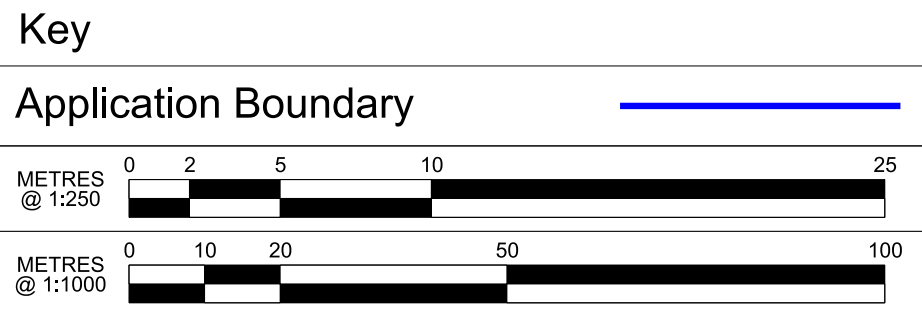

ISSUED FOR ACCEPTANCE

Rev	Description	Drawn	Checked	Con App	HS2 App	Scale with caution as distortion can occur.
P02	HRB-MW_Schedule 17 LA Submission	JL	VD			18/08/22
P03	HRB-MW_Schedule 17 Final Submission	JL	KM			18/01/23
P04	HRB-MW_Schedule 17 Final Submission	JL	VD			16/08/23
P05	HRB-MW_Sched 17 Final Re-Subm.	JL	KM			27/09/23
C01	HRB-MW_Sched 17 Final Re-Subm.	JL	KM	MS		27/09/23

Legends/Notes:

G1. All dimensions are in millimetres unless noted otherwise.

G2. All levels are in metres relative to OD (Ordnance Datum, Newlyn) unless noted otherwise.

G3. Chainages are expressed in metres and measured from Euston Station.

G4. Global coordinates are indicated by Eastings (E) and Northings (N) to the project snake grid.

G5. All angles are in degrees (0°-360°) unless noted otherwise.

G6. Dimensions are not to be scaled from the drawing.

G7. For the scope of works by the rail systems contractor, as indicatively shown on the drawings, refer to WI 100

G8. The current design is based on Project Master Alignment (PMA) 3.1

G9. For all locations of sections and elevations, please refer to 1MC03-SCJ_SDH-AR-DGA-SS01_SL12-010011

G10. For material samples identified [1/2] in text, please refer to 1MC03-SCJ_SDH-AR-DDE-SS01_SL12-010042

Registered in England Registration No. 06791686
Registered office: 2 Snow Hill, Queensway, Birmingham, B4 6GA

OFFICIAL

Creator/Organiser
SCS JV - Design House

Zone	Hampstead Road Bridge	Project/Contract	HS2-MWCC SCS Sector S1
Design Stage	Detailed Design	Discipline/Function	Architectural
Drawing Title	Hampstead Road Bridge Schedule 17 Plans and Specifications Elevations and Sections For Approval	Drawn	Checked
		J Ip	K Machule
		Approved	P. Bologna
		Date	Scale
		13/11/23	AS SHOWN
		Size	A1
		Drawing No.	Rev.
		1MC03-SCJ_SDH-AR-DEL-SS01_SL12-010031	C01