


KEY PLAN

Scale: 1:20


0 0.2m 0.6m 1.0m

LINKED MODEL SCHEDULE


Model Name	Revision	Model Title
ORL-ARP-ZZ-ZZ-MM3-J-000001	P38	MEP Services Ninth, Tenth, Eleventh Floors
ORL-BYG-XX-XX-MM3-R-000003	P03	Shared Levels and Grids
ORL-CAP-XX-XX-M3-X-000001	P26	Architectural Roof Model ETFE
ORL-IBI-XX-XX-MM3-A-000103	P60	Architectural Façade Model
ORL-IBI-XX-XX-MM3-A-000104	P34	Architectural Roof Model ETFE
ORL-IBI-XX-XX-MM3-A-000107	P60	Architectural Internal Fabric Model
ORL-IBI-XX-XX-MM3-L-000301	P41	Landscape Model
ORL-IBI-XX-XX-MM3-L-000303		
ORL-PER-XX-XX-MM3-K-000001	P26	Façade model
ORL-TER-XX-XX-MM3-S-100001	P52	Structural Model

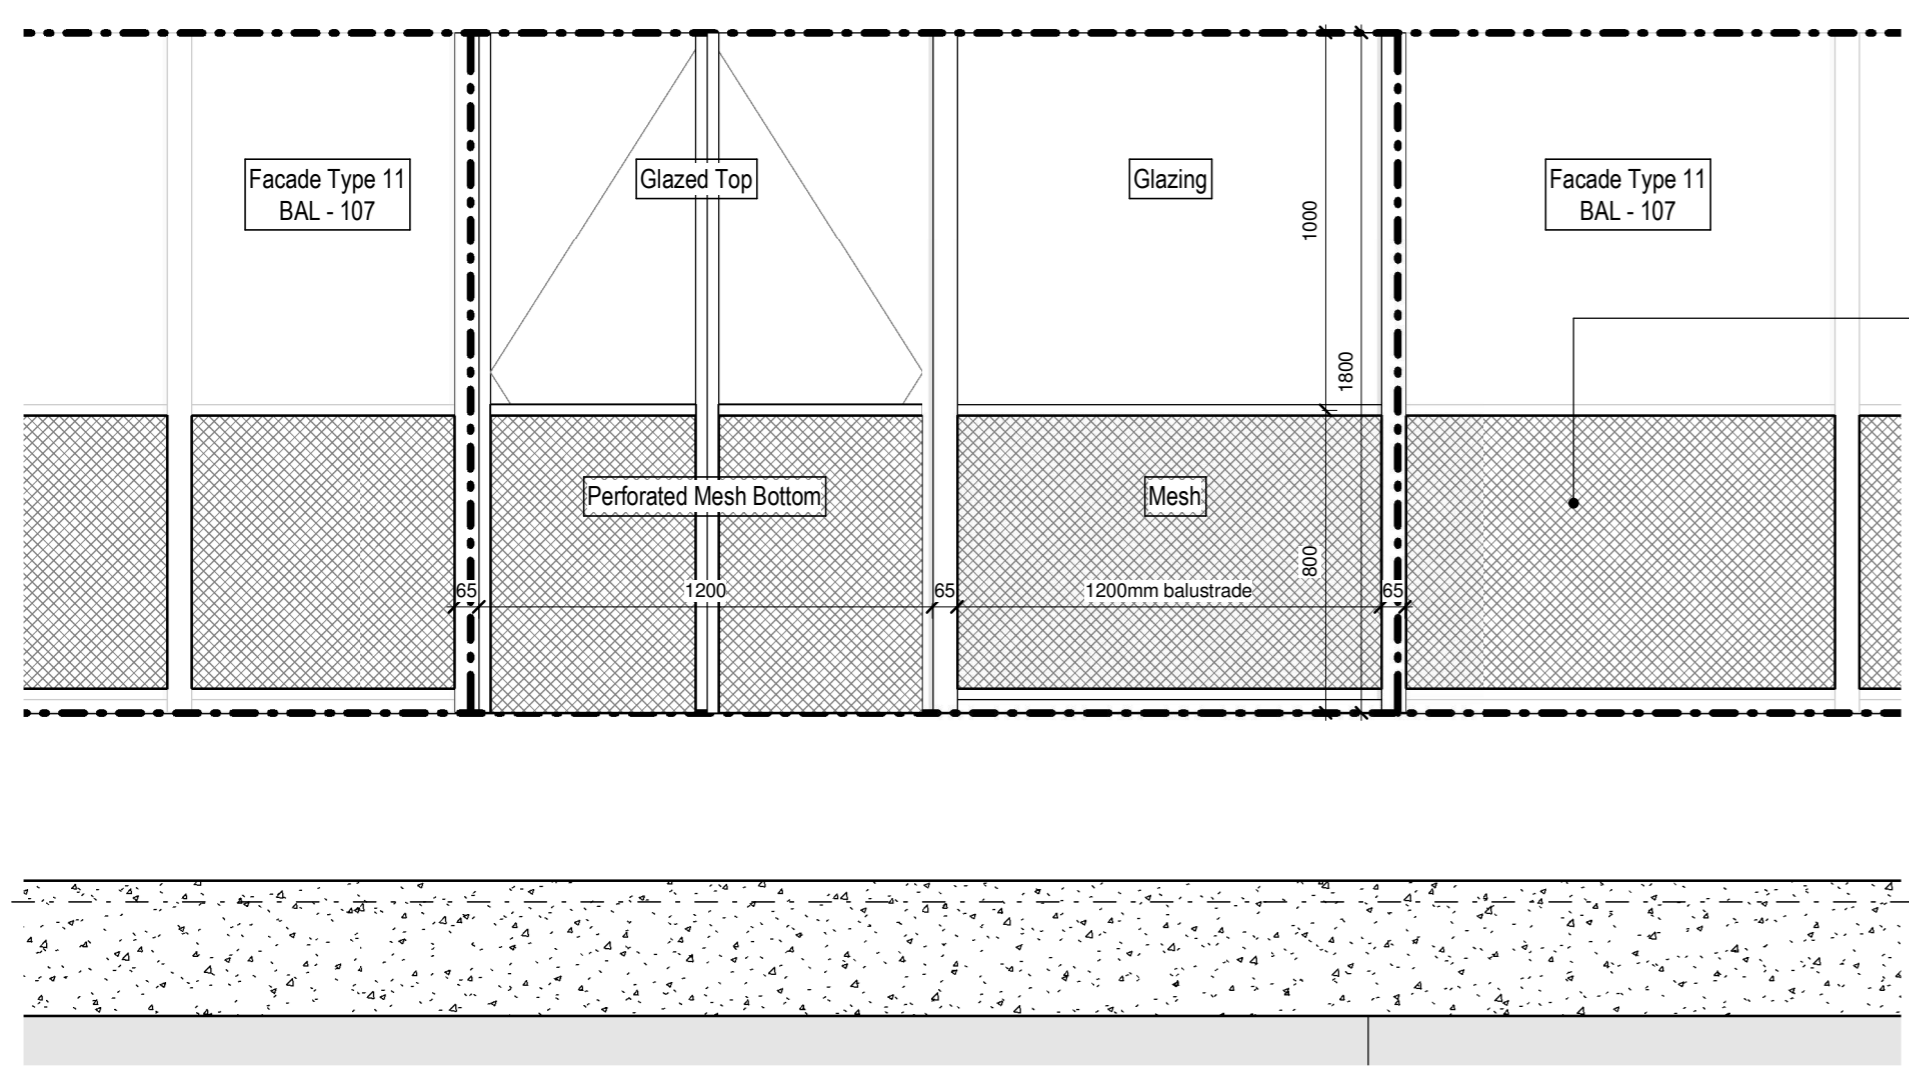

1 Elevation - Facade Type 11/ BAL 107
1 : 20

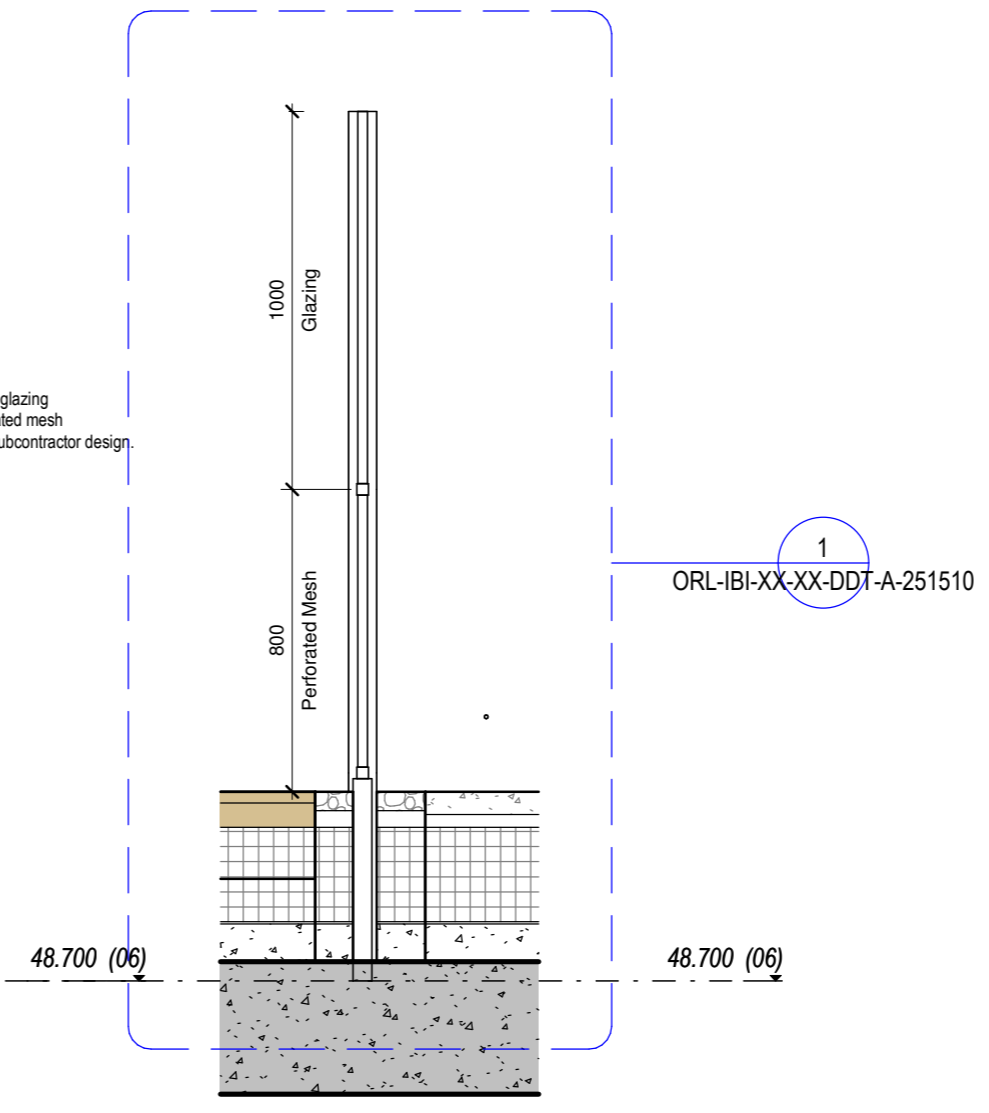

3 Section - Facade Type 11/ BAL 107
1 : 20

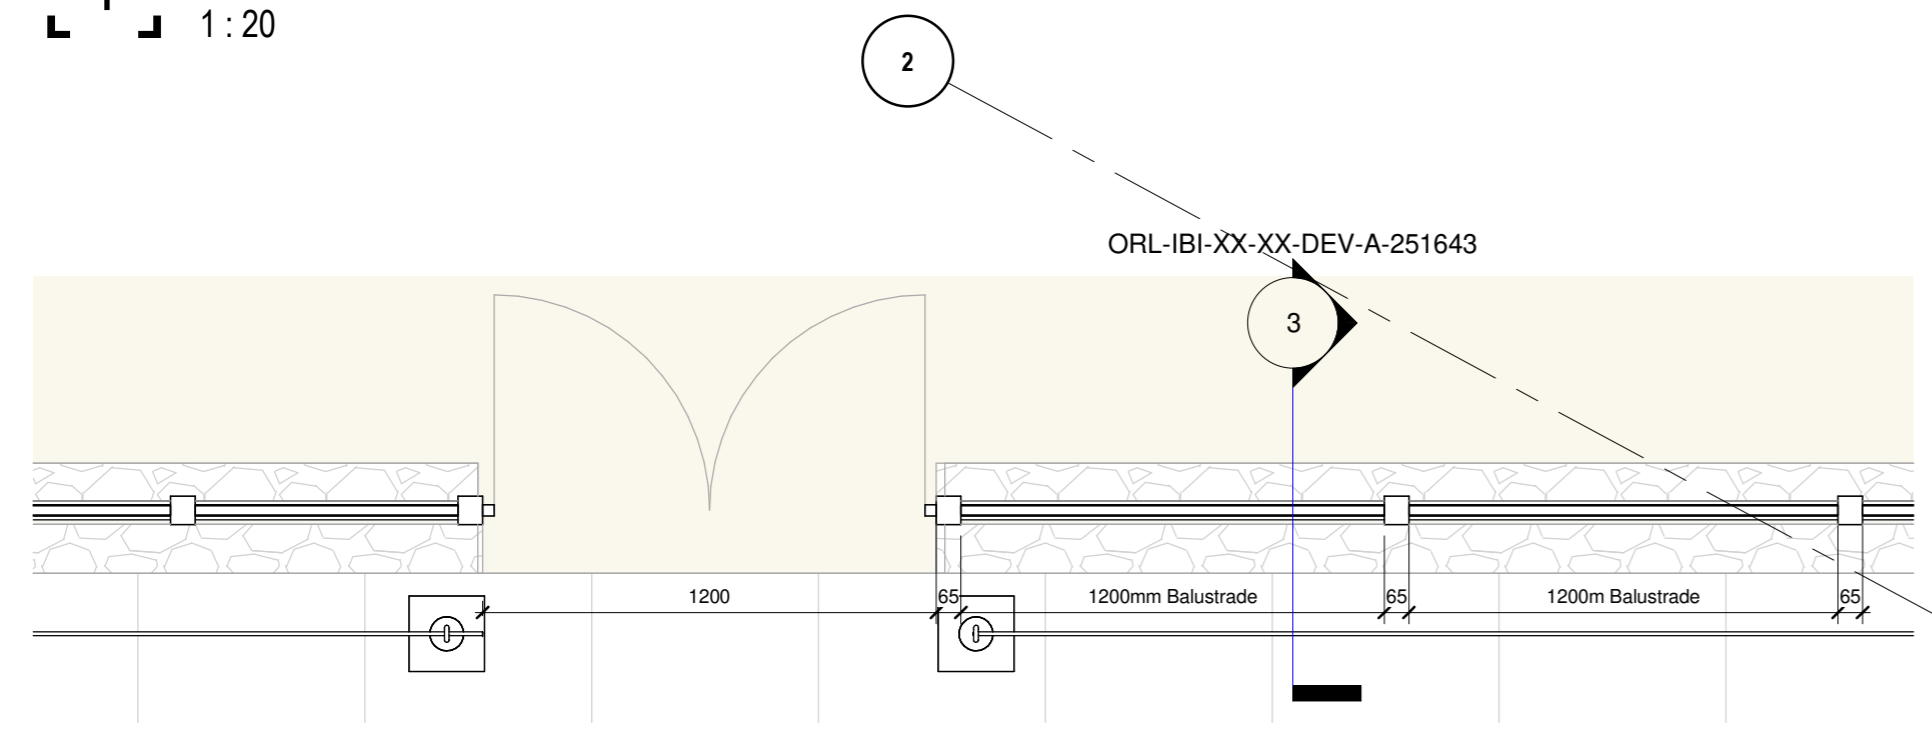

2 Plan - Facade Type 11/ BAL 107
1 : 20

D5	P01	2023-12-14	Issued for Planning NMA	EJ - MT - EW
STATUS	REVISION	DATE	DESCRIPTION	DRW - CHK - APP
MAIN CONTRACTOR		Bouygues UK Becket House 1 Lambeth Palace Rd Lambeth, London SE1 7EU Tel: 020 7401 0020		
CLIENT		Oriel Creating the centre for advancing eye health		
ORIGINATOR		Intelligence Buildings Infrastructure		
ORIGINATOR REFERENCE		127091		
PROJECT NAME		Oriel		
DRAWING TITLE		Facade Type 11 - BAL 107 Detail Elevation		
DESIGN PACKAGE		Facade Package		
MODEL FILE NAME - REVISION		ORL-IBI-XX-XX-MM3-A-000101 - P60		
SCALE @A2 1 : 20	PROJECT STAGE RIBA 4	STATUS D5 - Suitable for Planning Application	REVISION P01	
DRAWING NUMBER		ORL-IBI-XX-XX-DEV-A-251643		