


GENERAL NOTES

MAINTENANCE NOTES

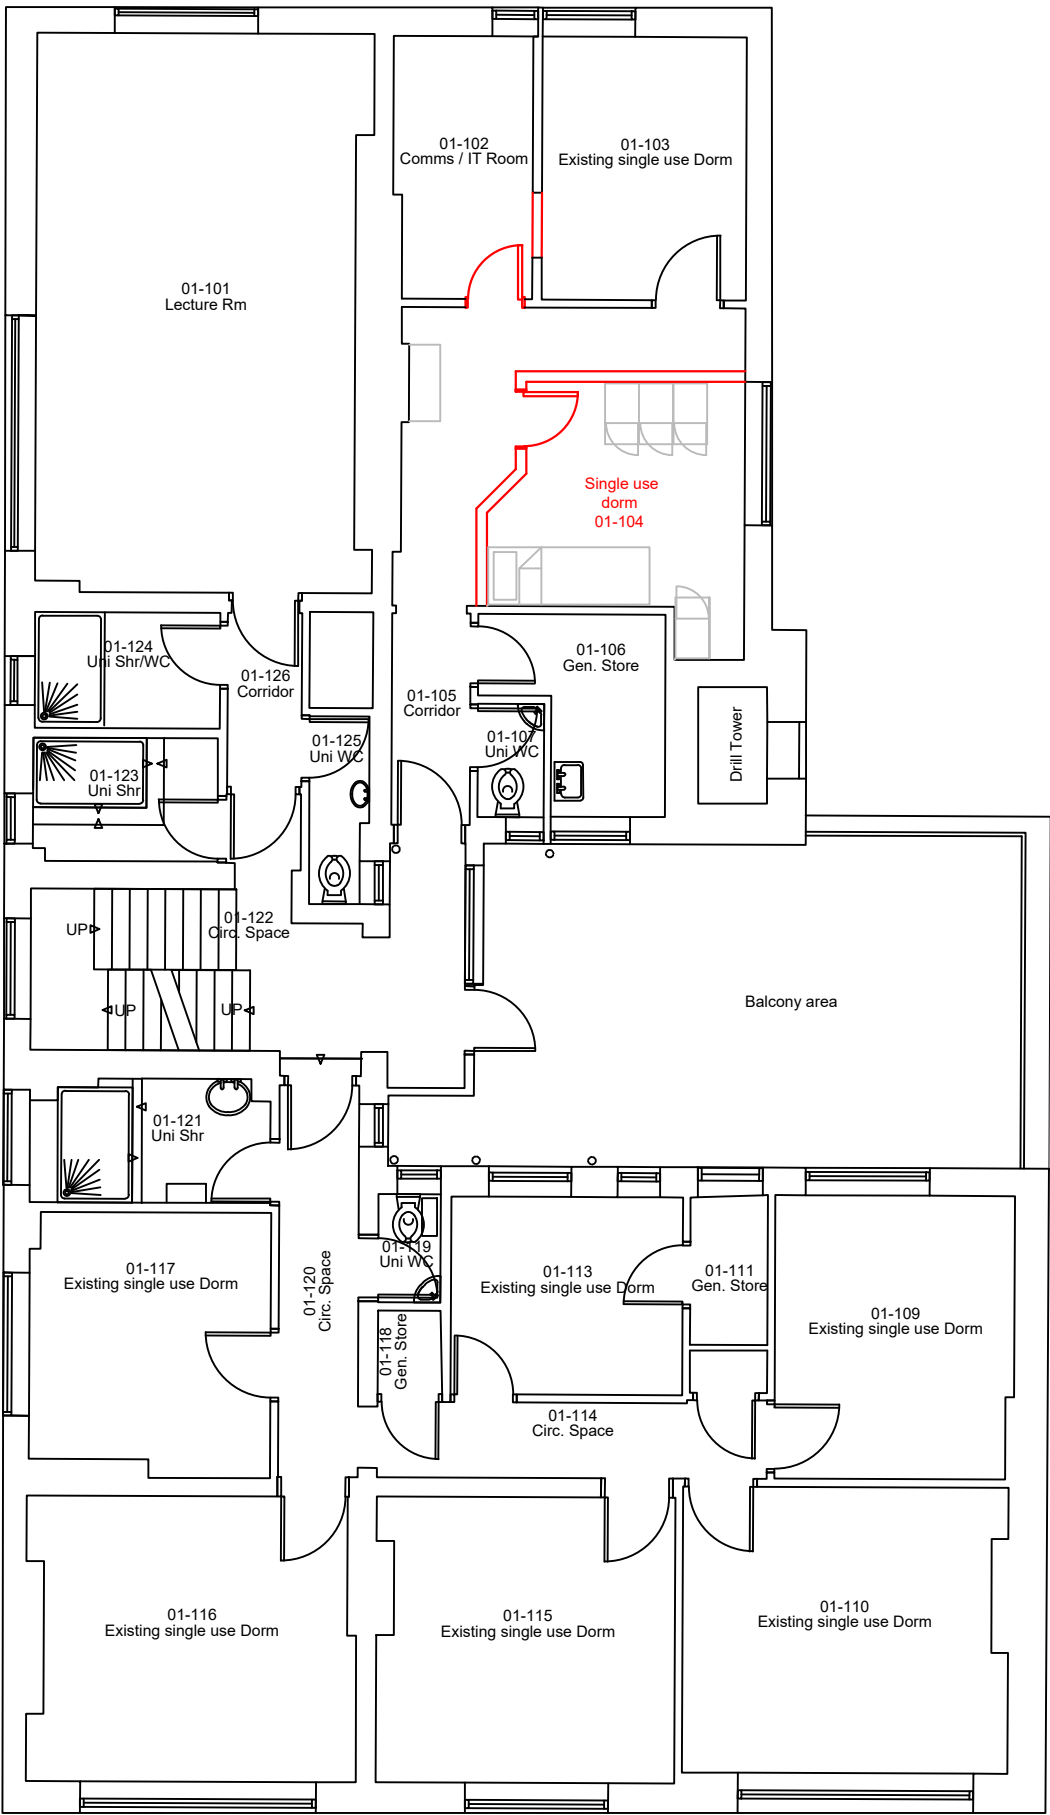

London Fire Brigade
169 Union Street
London SE1 0LL

Location
WEST HAMPSTEAD FIRE STATION
325 West End Lane
Camden NW6 1RR

Job Title
PRIVACY FOR ALL WORKS

Drawing Title
FIRST FLOOR
PROPOSED LAYOUT

Project No	7231/23
Drawing No	LFB-7231-A41-Prop-1F
Rev	
Scale	1:100 @ A1
Purpose of issue	Pre-Tender Review