

All dimensions shown are indicative and must be double checked on site by the contractor. Any inconsistencies found must be reported to Brian O'Reilly Architects.

DO NOT SCALE FROM THE DRAWINGS.

01.12.2023

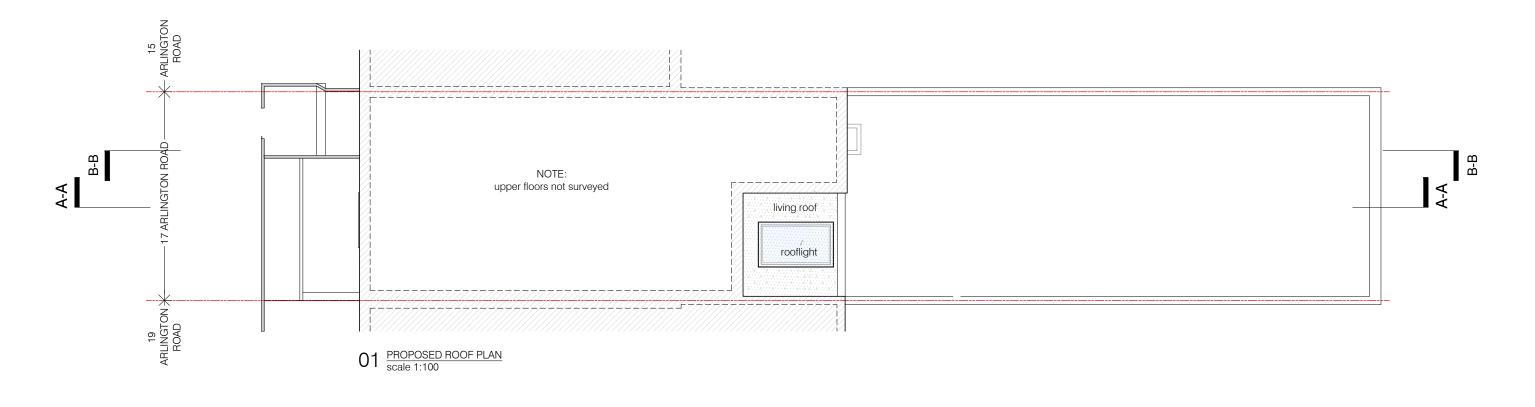

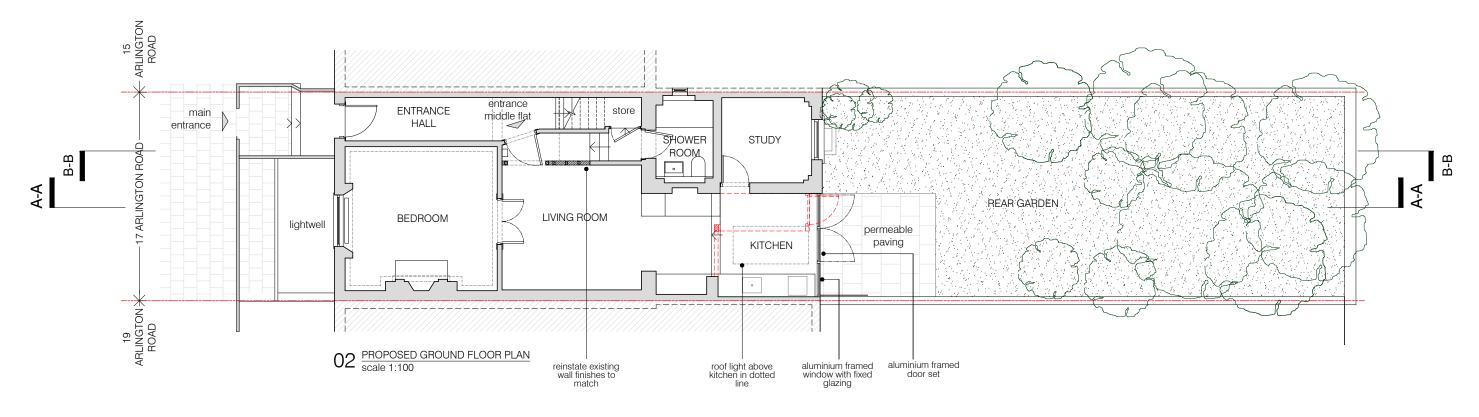



BRIAN O'REILLY ARCHITECTS	drawing
project 17 ARLINGTON ROAD, LONDON NW1 7ER	status / r PROP
	REV.A

project	status / number	scale
17 ARLINGTON ROAD, LONDON NW1 7ER	PROPOSED/570-101-P	1:100 @ A3
BRIAN O'REILLY ARCHITECTS 31 Oval Road, London, NW1 7EA +44 (0)20 7267 1184 www.brianoreillyarchitects.com mail@brianoreillyarchitects.com	drawing PROPOSED GROUND FLOOR & ROOF PLANS	date 13.08.2023