



Notes:

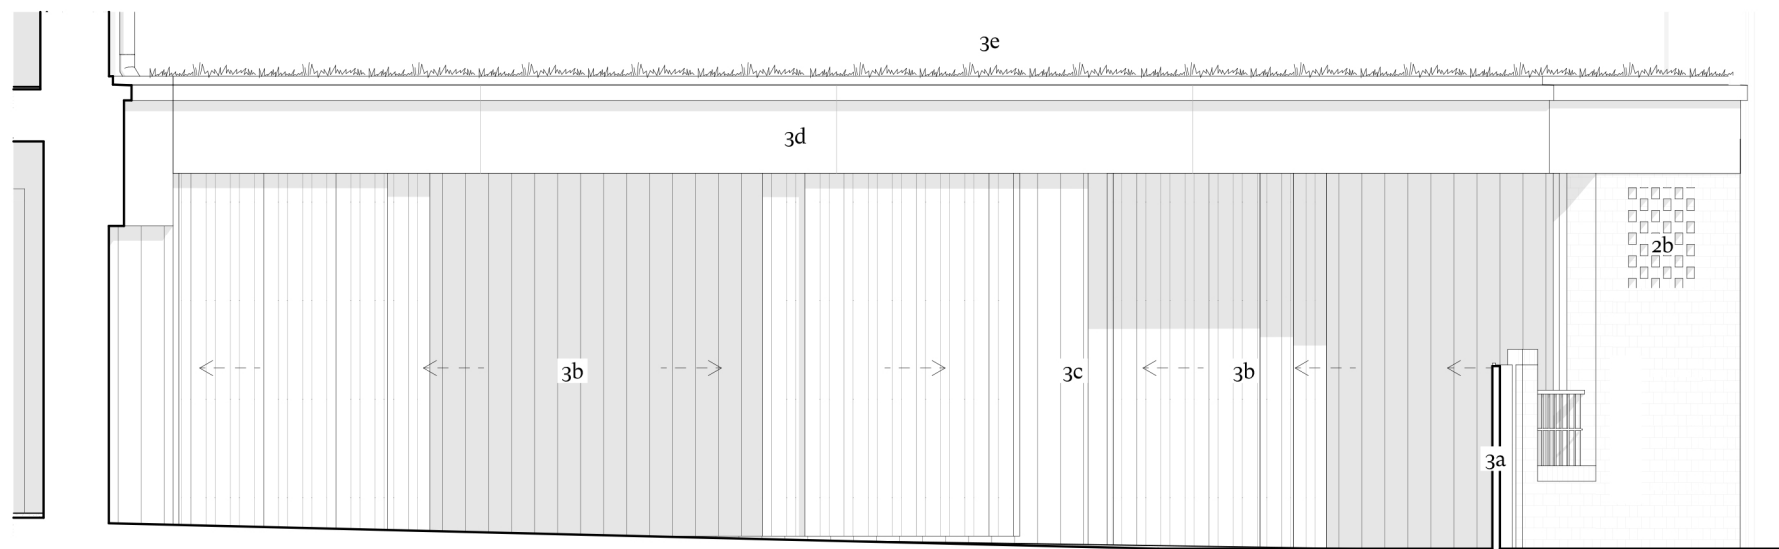

A Refuse & Cycle Store Elevation
 (81) 400 Scale 1:50

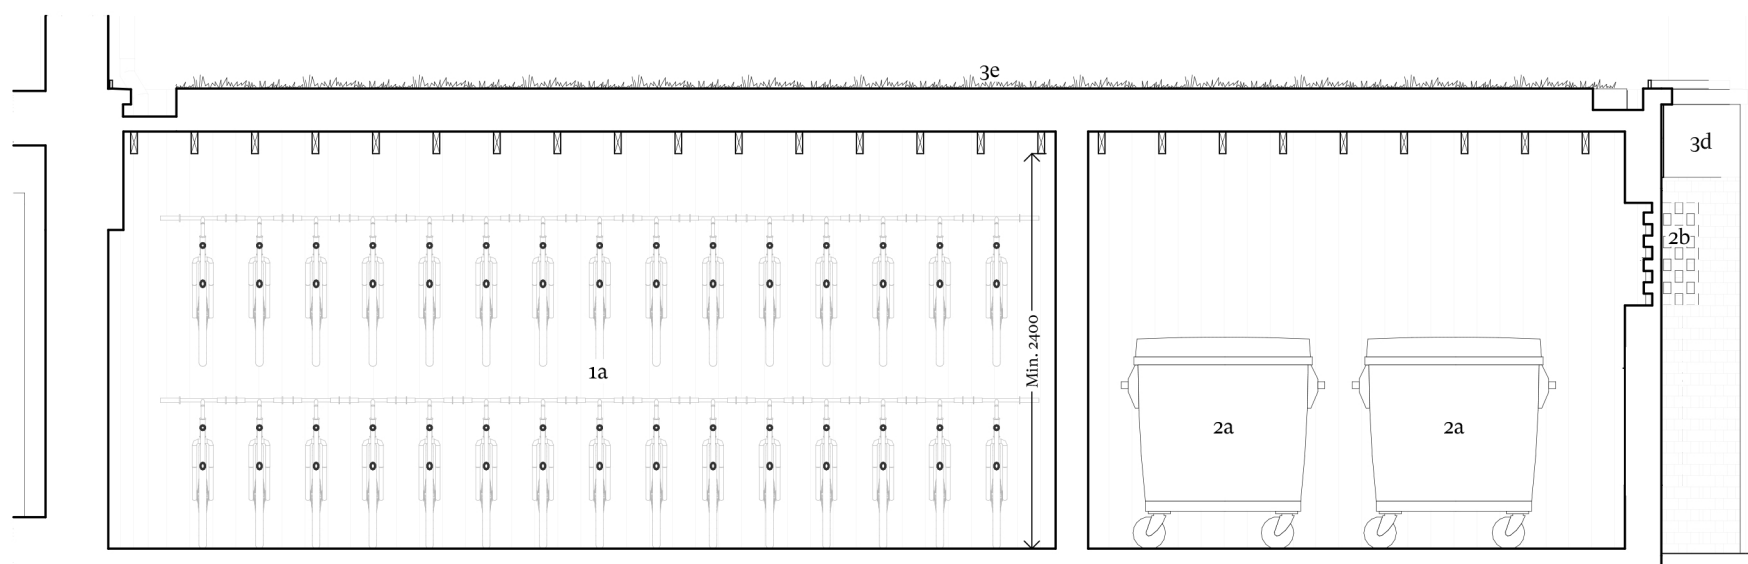

B Refuse & Cycle Store Section
 (81) 400 Scale 1:50

KEY

1 Proposed cycle provision

- 1a Two-tier cycle rack for 30no. standard cycles
- 1b Clearance zone for cycle rack extension
- 1c Sheffield-type stand for 2no. visitor cycles

2 Proposed refuse store

- 2a Space for 2no. 1100 litre Euro-type bins (allowance for general waste and recycling)
- 2b Perforated brickwork wall for ventilation

3 Access + materiality

- 3a Dark metal gate with 1200mm clear opening
- 3b Lockable grey fibre cement clad telescopic sliding doors
- 3c Grey fibre cement cladding
- 3d New Light-coloured GRC trim
- 3e Intensive green roof with gravel border

| Rev | Date | Issue | Drawn | Check |
|-----|------------|---------------------------|-------|-------|
| G | 26/01/2024 | Re-issued for Planning | SC | RD |
| D | 27/10/2023 | Re-Issued for Planning | SC | RD |
| C | 16/08/2023 | Updated Planning Drawings | SC | RD |
| B | 14/08/2023 | Planning | SC | RD |
| A | 31/07/2023 | Stage 3 Cost Issue | SC | RD |
| - | 07/07/2023 | DRAFT Issue to Planning | CW | SC |

CDC Studio

Studio. 17 Comberton Rd, Cambridge CB23 7BA
 5-7 Tanner St, London, SE1 3LE
 info@cdcstudio.co.uk T. 01223 262413

Project :

81 Belsize Park Gardens

Client :

Fine Arts College Ltd

Address :

81 Belsize Park Gardens, Belsize Park,
 London NW3 4NJ

Date :

07/07/2023

Scale @ A3 :

1:50

Drawing Title :

Cycle and Refuse Store Elevations

Drawing No. :

4279 CDC XX XX DR A (81) 400

Rev. :

G

