
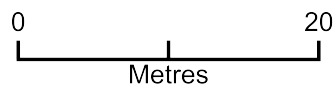


Block Plan - NW3 2PN

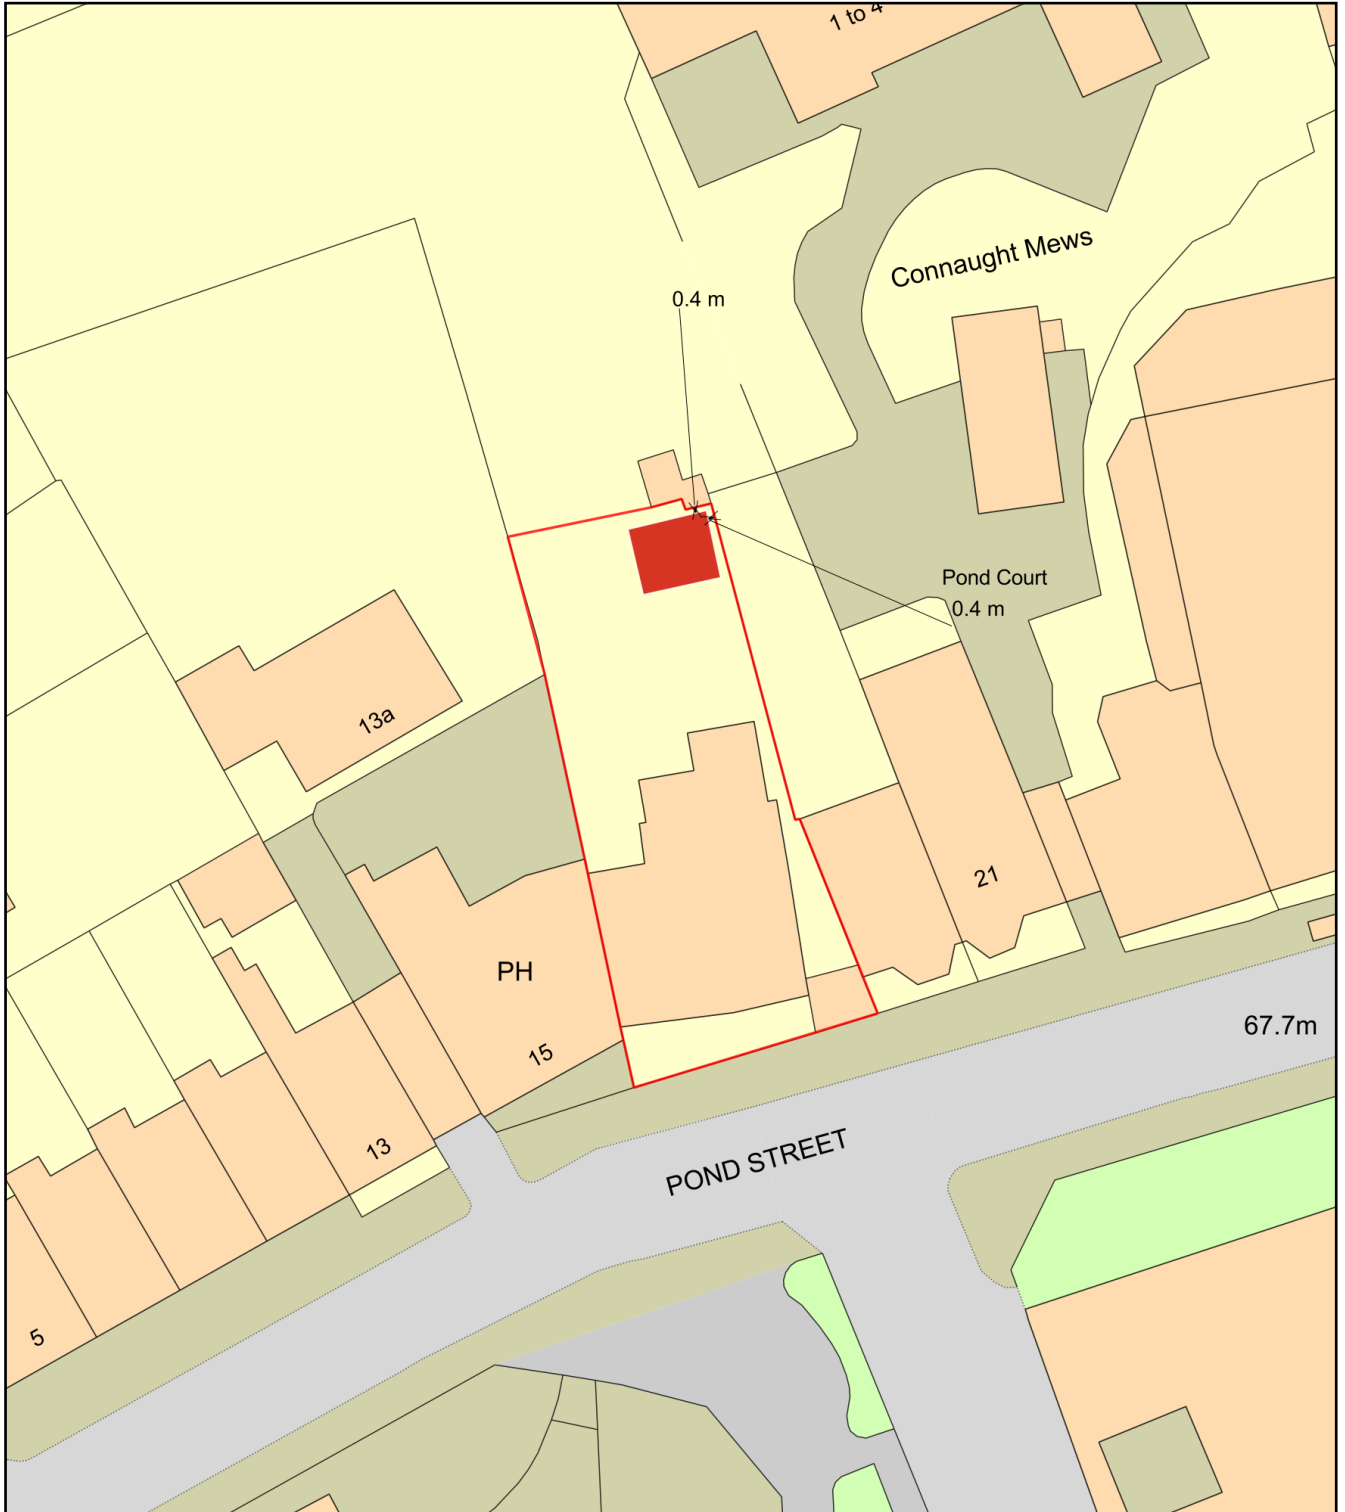

Plan Produced for: Nicholas White

Date Produced: 18 Jan 2024

Plan Reference Number: TQRQM24018125433500

Scale: 1:500 @ A4