


# Location Plan - NW3 2PN

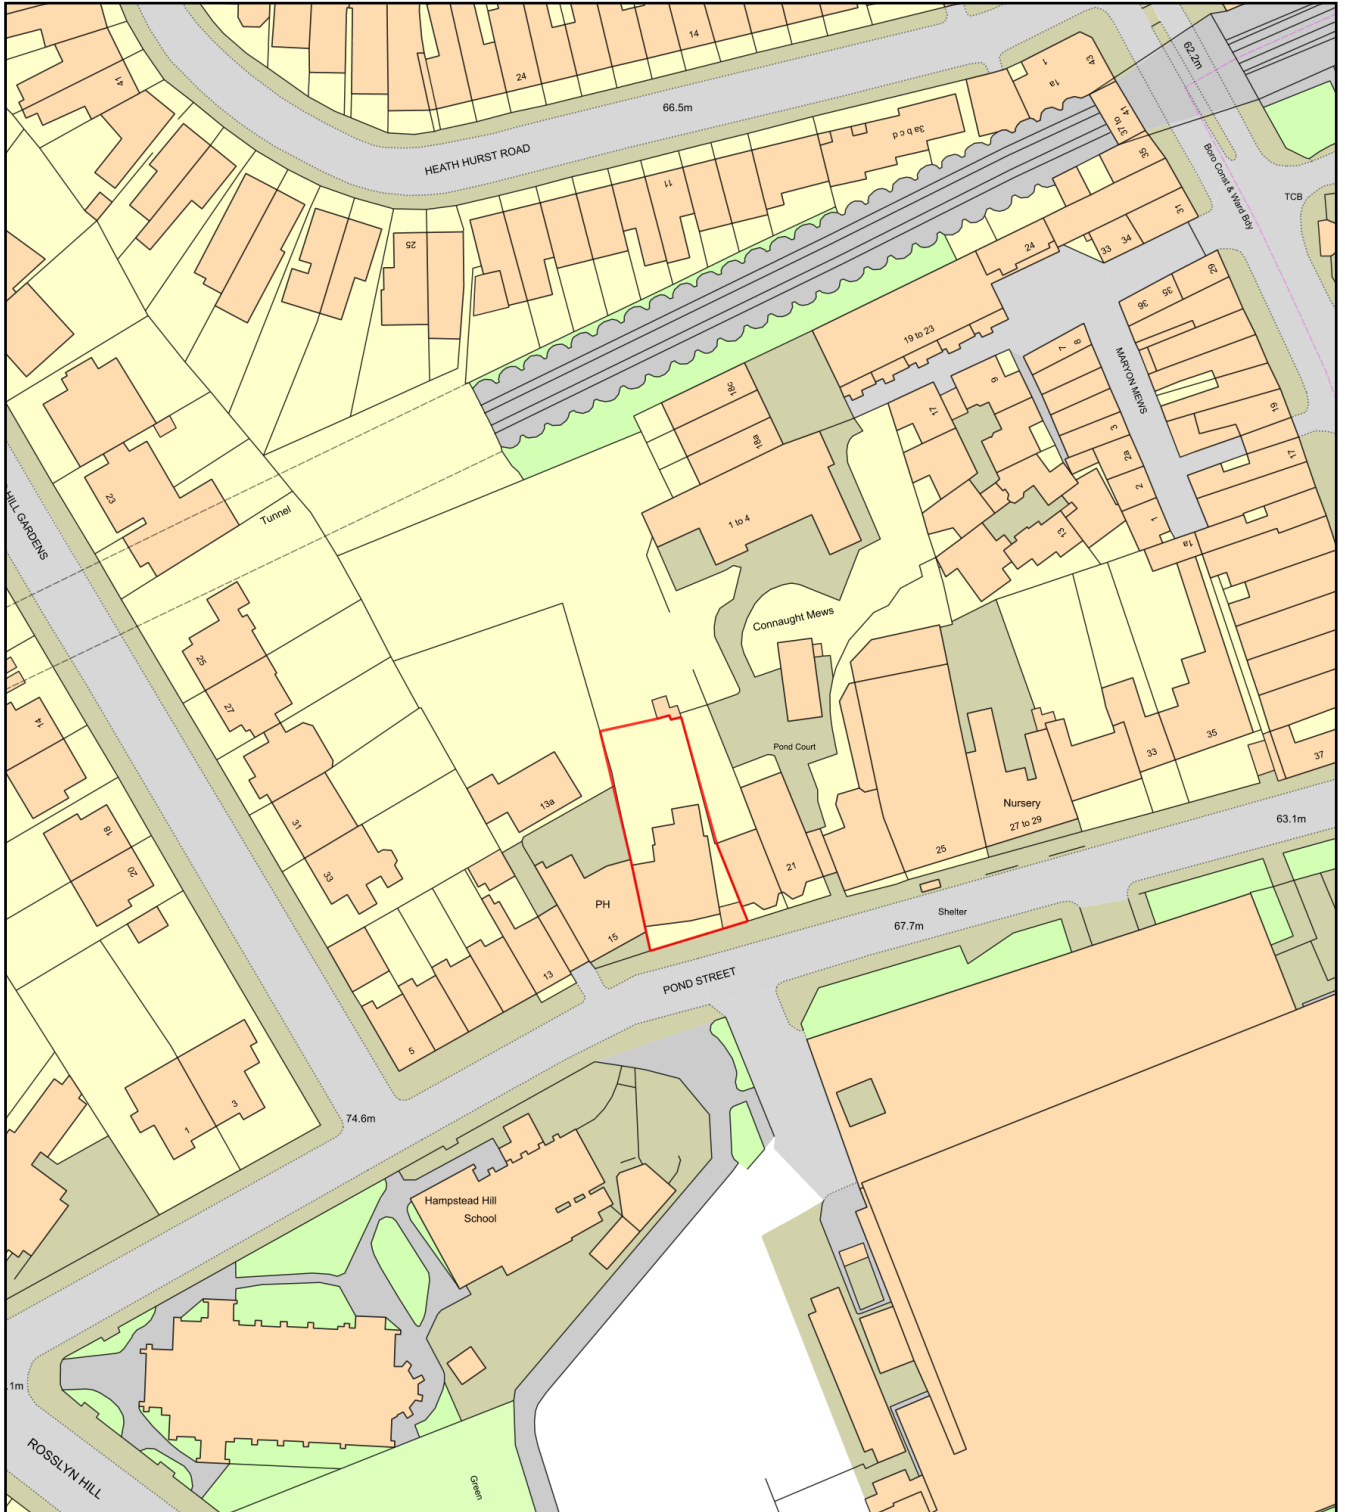

Plan Produced for: Nicholas White

Date Produced: 18 Jan 2024

Plan Reference Number: TQRQM24018125122285

Scale: 1:1250 @ A4