
0 2 4 6 8 10m


RoundRobin studio shall have no responsibility for any use made of this document other than for that which it was prepared and issued.

Al dimensions and levels should be checked on site.
Do not scale from this drawing.
Any drawing errors or divergences should be brought to tour attention at the address shown.

The as build drawings are the final contract issue, and are not subject to full survey of the built work, including all services. A full survey, including identification of all services, should be made ahead of any subsequent work.

NOTES

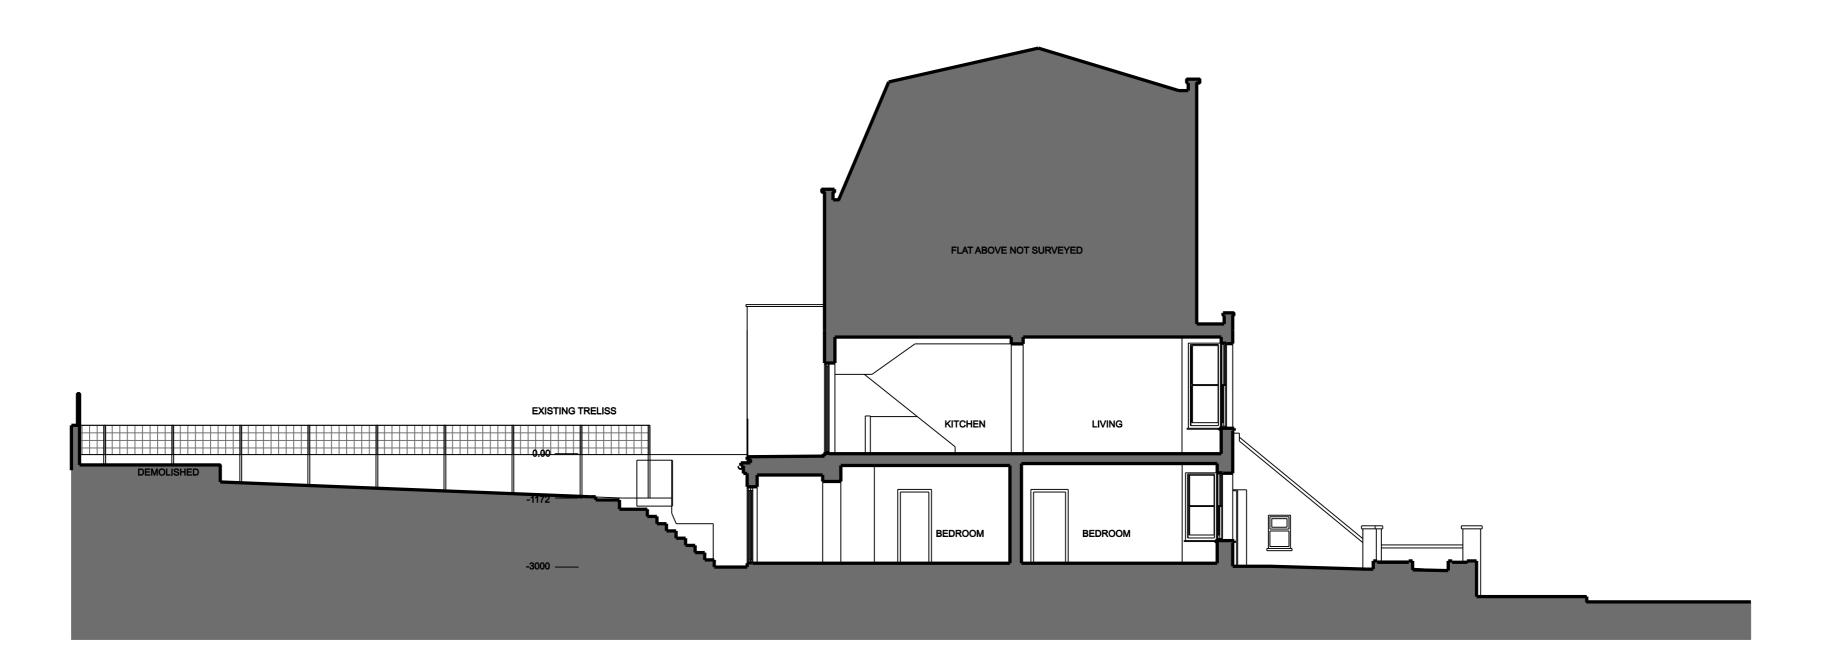

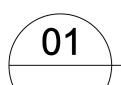

SITE SECTION LOOKING NORTH EXISTING

SCALE 1:100@A2 / 1:200@A4

ompliant as per diagram 3.1, AD Part K. to be toughened safety glass. Ings Ings Ings Ings Ings Ings Ings Ing	 				
to be toughened lings id Table 2 limiting ps (LED, fluoresce ions for details of insulated	safety glass. I fabric parameters of AD Part L1B, 100% of fixed lights ent or compact fluorescent) proposed areas of construction.	fabric parameters of AD Part L1B, 100% of fixed lights ent or compact fluorescent) proposed areas of construction.	g fabric parameters of AD Part L1B, 100% of fixed lights ent or compact fluorescent) (proposed areas of construction.



PROJECT TITLE		
41C Upper Park Road		
PROJECT NUMBER		
P2311		
DRAMING TITLE	SCALE	
Site Section Looking North Existing	1:100@	
	DATE	
	15/01/24	
DRAWING No.	REVISION	
(00)201AS	-	