


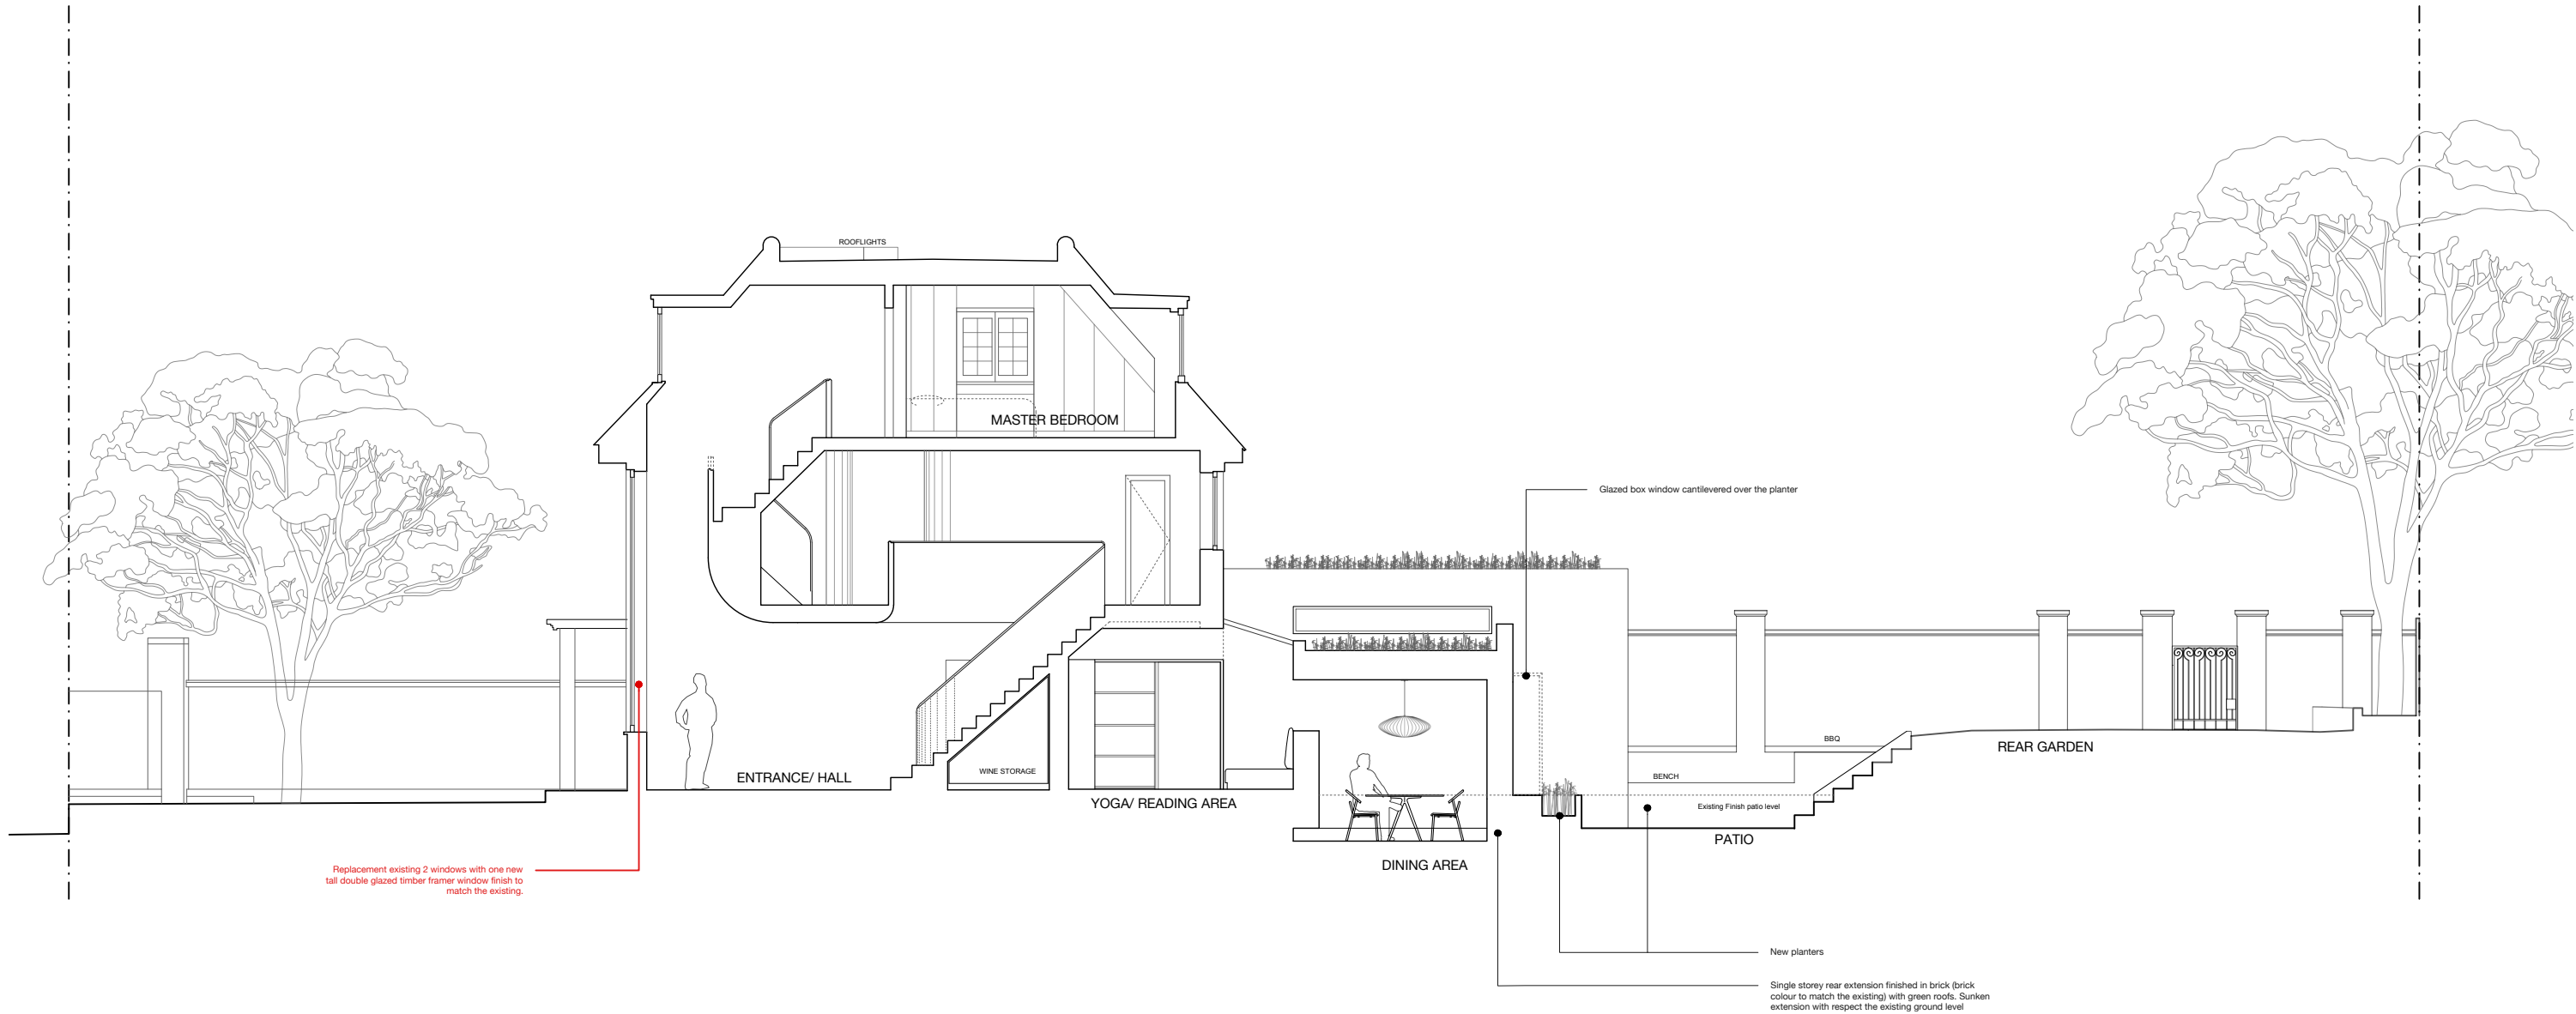

REV.	DATE	DESCRIPTION	REV.	DATE	DESCRIPTION
A	05.12.2023	EXTENSIONS HEIGHT AND DEPTH REDUCED			
B	12.12.2023	EXISTING PLANTS TO BE RETAINED AND SHED REMOVED			
C	29.01.2024	VARIATION OF CONDITION 2 , FRONT WINDOW ENLARGED			

DISCLAIMER
This drawing is prepared solely for design and planning submission purposes. It is not intended or suitable for either Building Regulations or Construction purposes and should not be used for such.

STATUS: PLANNING		 7a Ezra Street 1st Floor London E2 7TN web: archi hello@ezra.archi	CLIENT: MICHAEL BATES & KATE GIBBONS	
			DRAWING NAME: PROPOSED SECTION AA	
		JOB NO: 596	JOB ADDRESS: 74 REDINGTON ROAD, NW3 7RS	
		SCALE: 1:100@A3		
		DATE: DEC 23	DRAWING NO: AL(03)01	
		DRAWN BY: SK		