


NO MEASUREMENTS TO BE SCALED FROM THE  
DRAWINGS AND ALL ACTUAL MEASUREMENTS  
TO BE CHECKED & AGREED WITH CONTRACTOR  
ON SITE AT THE TIME OF CONSTRUCTION

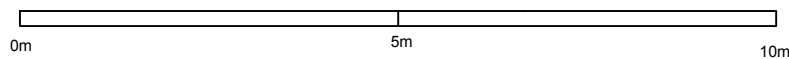

#### General Notes

	Drg. No.RAS/0711	
No.	Revision/Issue	Date

Firm Name and Address  
Middlesex & Herts  
7 Elgin Drive  
Northwood  
Middlesex  
HA6 2YR  
01923 826280

Project Name and Address  
Mr Rashid Sheikh  
244 Camden High Street  
Camden  
London NW1 8QS

Project single storey rear extension	Sheet 05
Date 23-11-23	
Scale 1:100	