


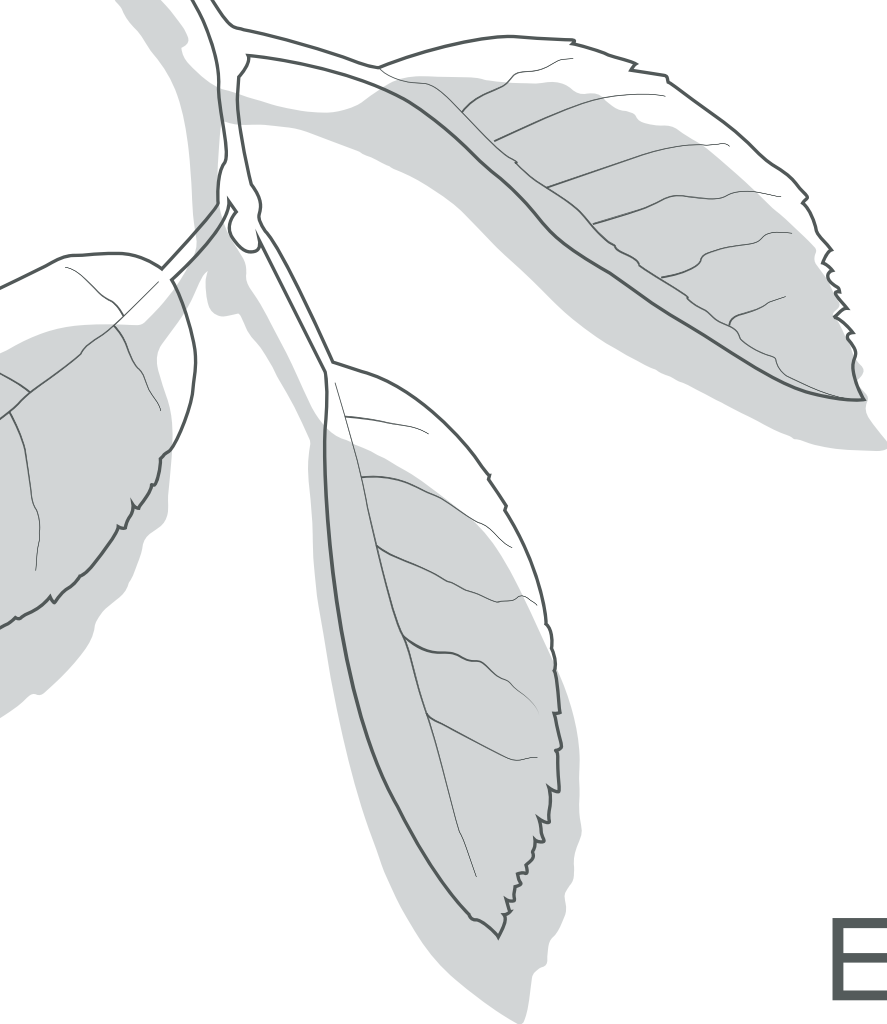

ELSWORTHY ROAD


PLANTING DETAILS
JANUARY 2024

Alaster Anderson
THE PLANTING EXPERTS




PLAN



All Parrotia - height 3.5m, canopy width 1.5m

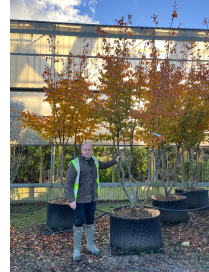

Height 8m, canopy width 3-3.5m

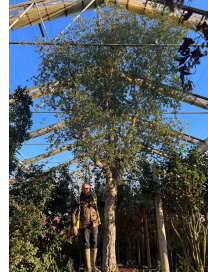


Height 6m, canopy width 3m

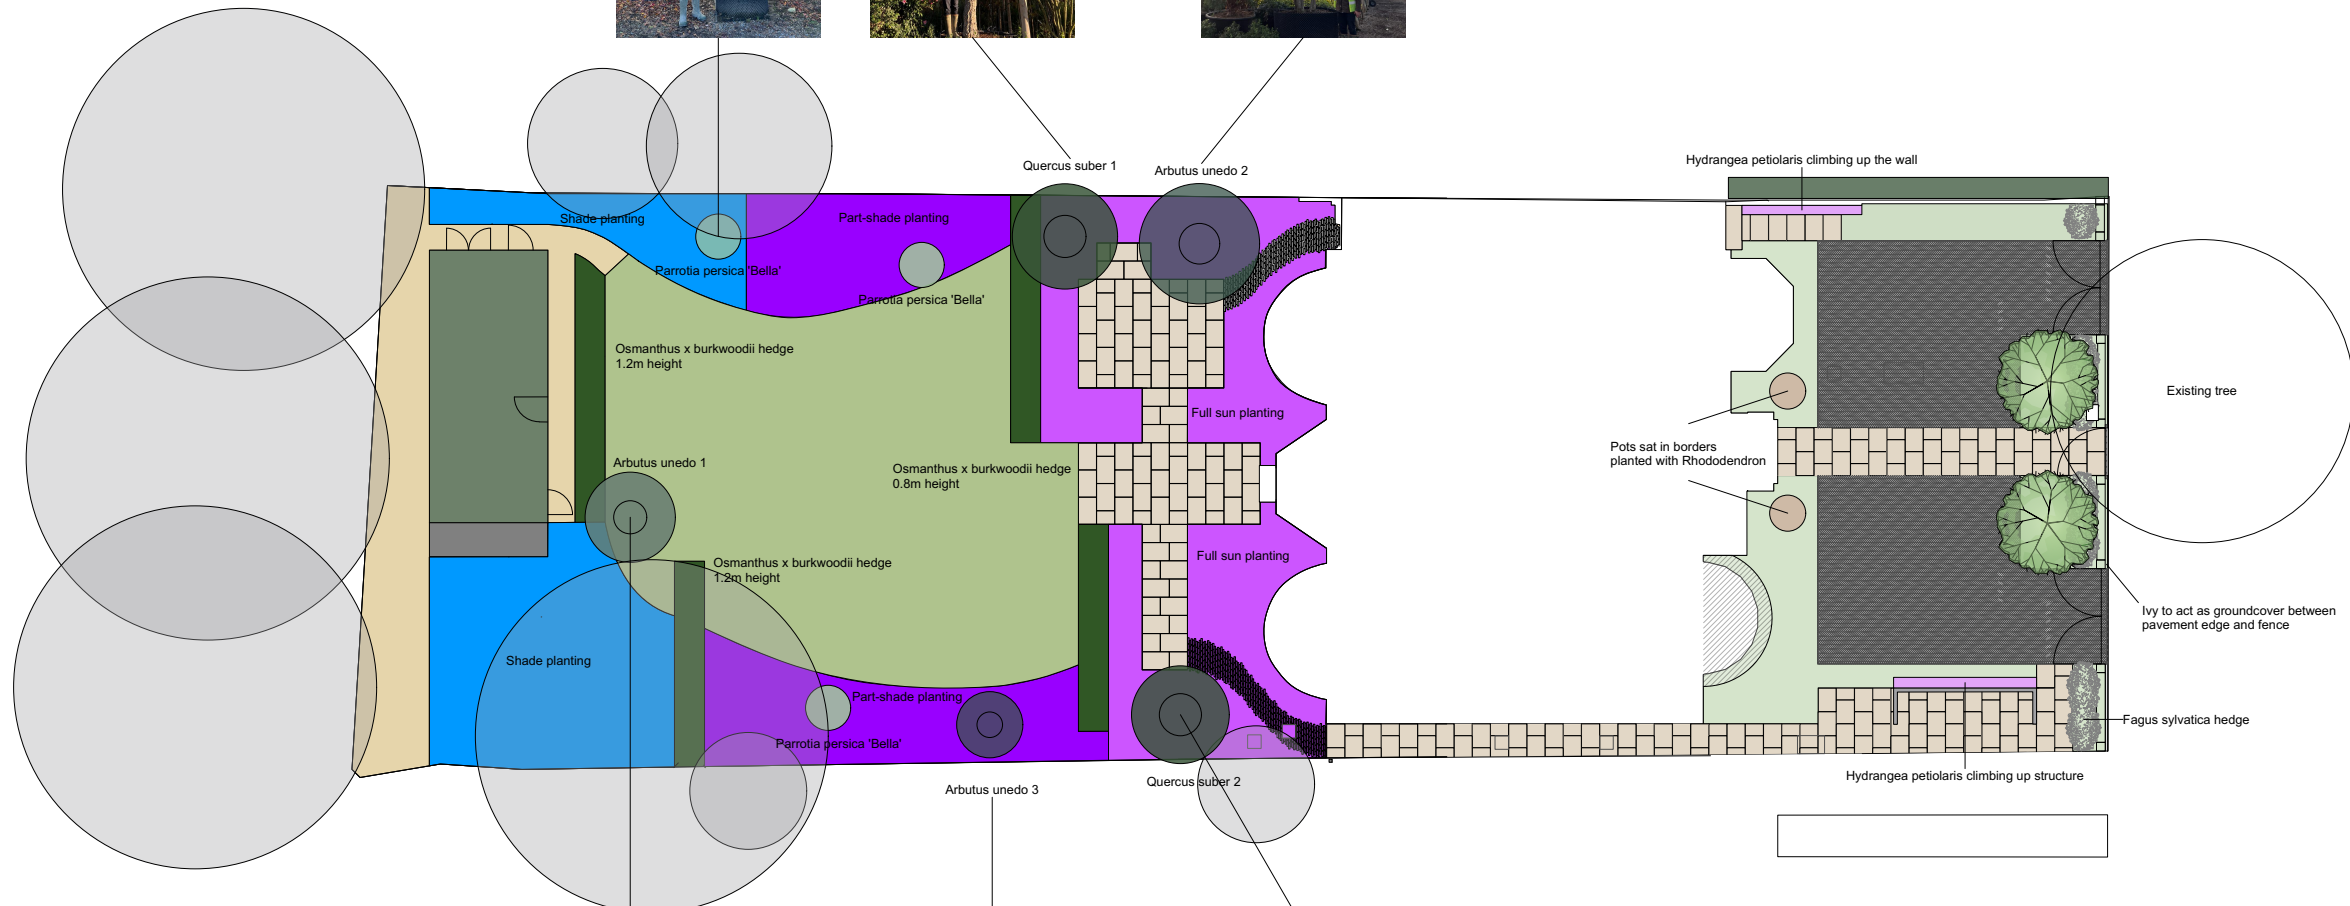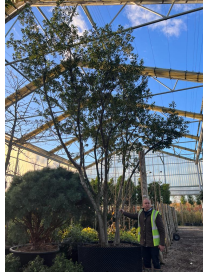

Height 5.5m, canopy width 2.5-3m




Height 5m, canopy width 2.2m

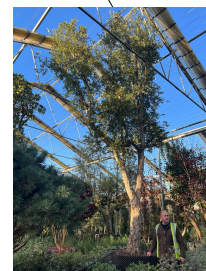

Height 8m, canopy width 3-3.5m

<i>Alaster Anderson</i> THE PLANTING EXPERTS	
Elsworthy Road	22/01/2024
Planting Details	1:100 at A3

REAR GARDEN - TREES

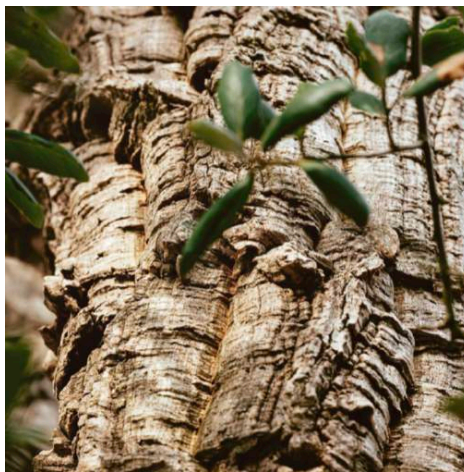


Quercus suber

Arbutus unedo

Parrotia persica

REAR GARDEN - FULL SUN

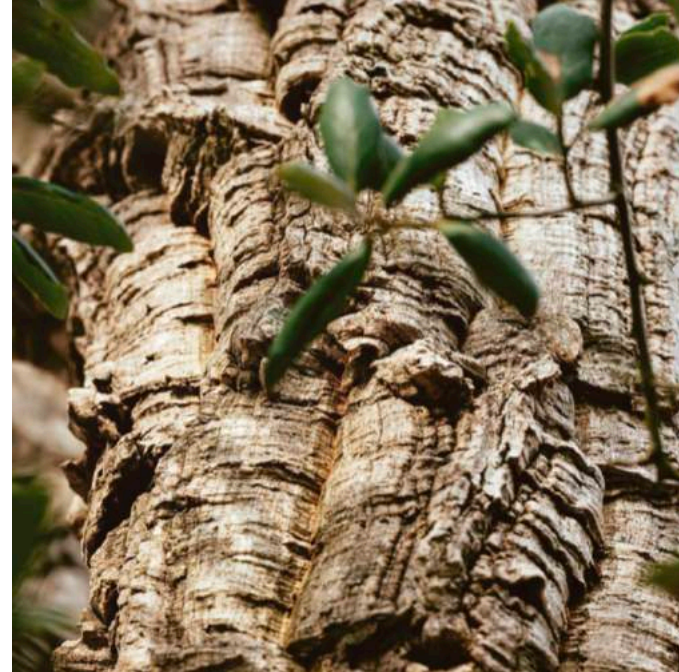

REAR GARDEN - PART SHADE



REAR GARDEN - SHADE



REAR GARDEN - CLIMBERS



Passiflora caerulea



Lonicera henryi



Trachelospermum jasminoides




Rosa 'Claire Austin'



Clematis urophylla 'Winter Beauty'

REAR GARDEN - SHRUBS

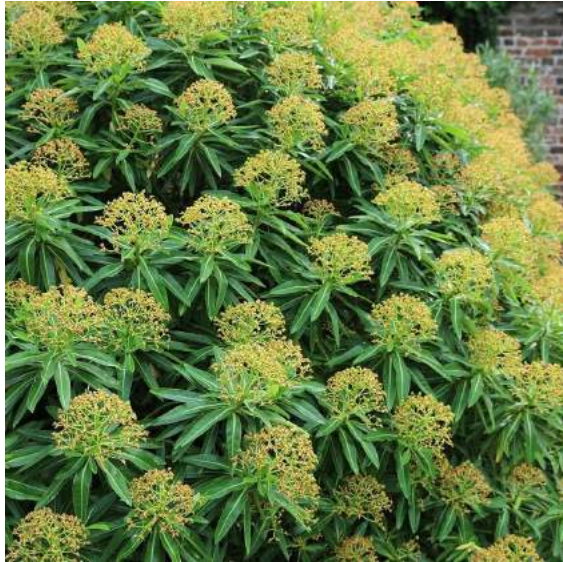

Euphorbia mellifera



Choisya ternata



Pittosporum tobira 'Nanum'



Arbutus unedo



Nerium oleander



Osmanthus x burkwoodii




Salvia rosmarinus



Rhododendron 'Cunningham's White'

TREES FOR FRONT GARDEN

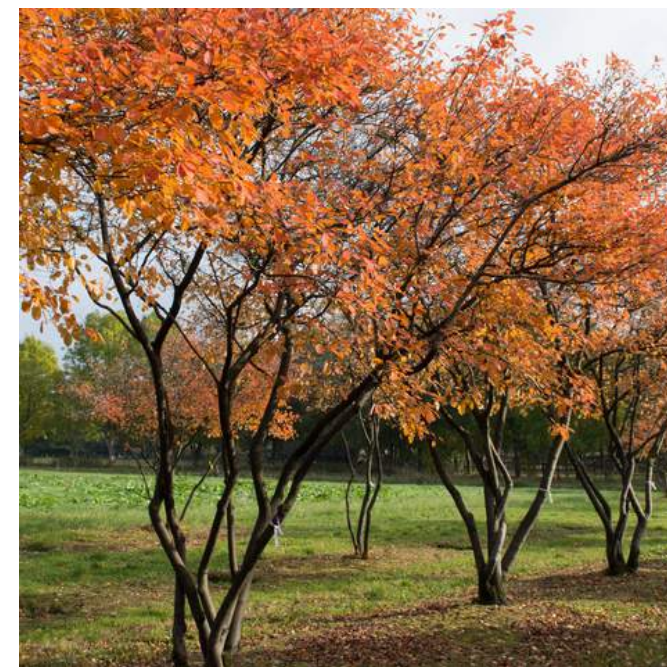


FRONT GARDEN



Amelanchier (summer)



Fagus sylvatica (autumn + winter)

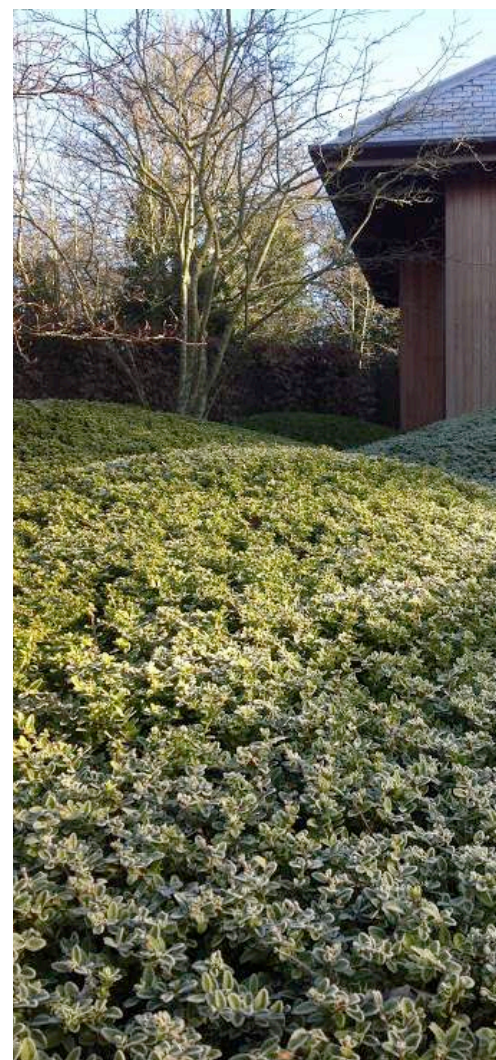


Lonicera nitida 'Maigrün' clipped



Hedera helix



Hydrangea petiolaris

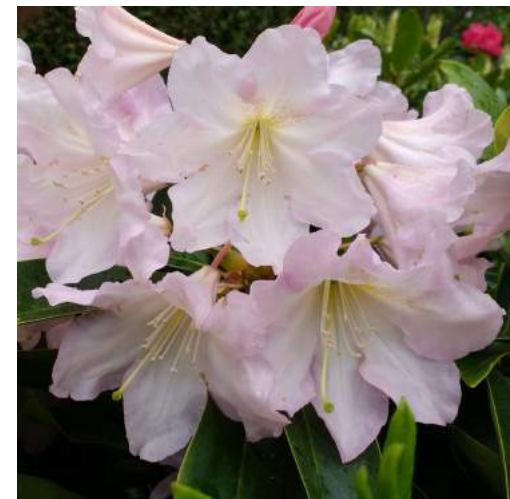

Rhododendron 'Duftecke Rose'



Amelanchier (autumn)



Fagus sylvatica (spring + summer)



Rhododendron 'Duftecke Rose'



Amelanchier berry

Alaster Anderson

THE PLANTING EXPERTS

0207 305 7183

enquire@alasteranderson.com

www.alasteranderson.com