




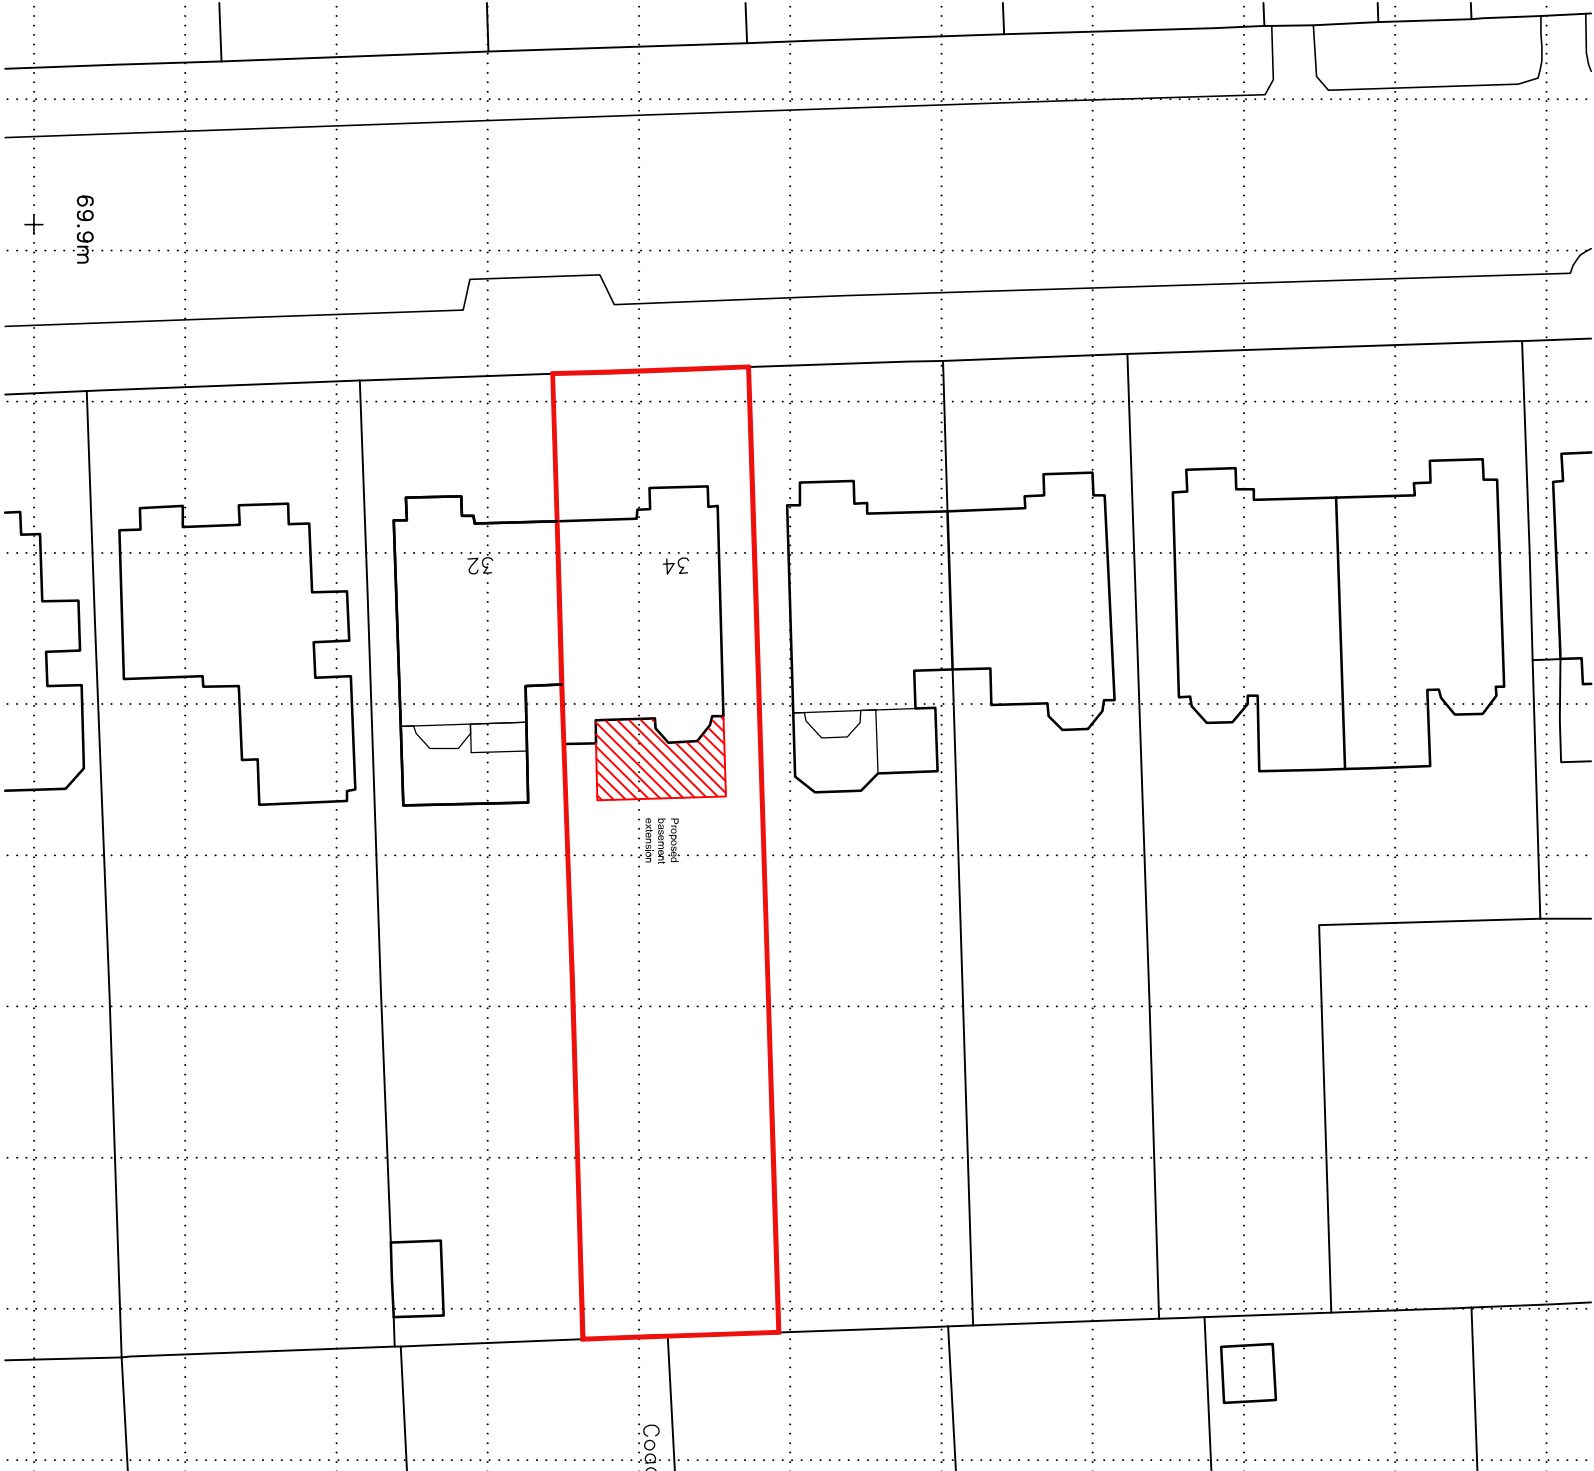

LOCATION PLAN, 1:1250

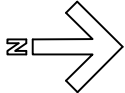

BLOCK PLAN, 1:500

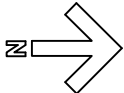

|     |                                                                        |                                                |                                  |   |
|-----|------------------------------------------------------------------------|------------------------------------------------|----------------------------------|---|
| REV | Scale: 1:1250, 1:500 @A3<br>Landscape<br>Date: 23.01.2024<br>Drawn: AU | Job<br>34 Fitzjohn's Avenue<br>London, NW3 5NB | Drawing No.<br>05/1134/PLAN/100. | <div><div>FARRROW SILVERTON</div><div>CHARTERED ARCHITECTS &amp; DESIGN CONSULTANTS</div></div> <div>6 HALE LANE MILL HILL<br/>LONDON NW7 3NX<br/>tel: 020-8906 8502 fax: 020-8906 8503<br/>e-mail: office@farsil.com</div> |
|-----|------------------------------------------------------------------------|------------------------------------------------|----------------------------------|---|