


EXISTING FRONT ELEVATION



PROPOSED FRONT ELEVATION

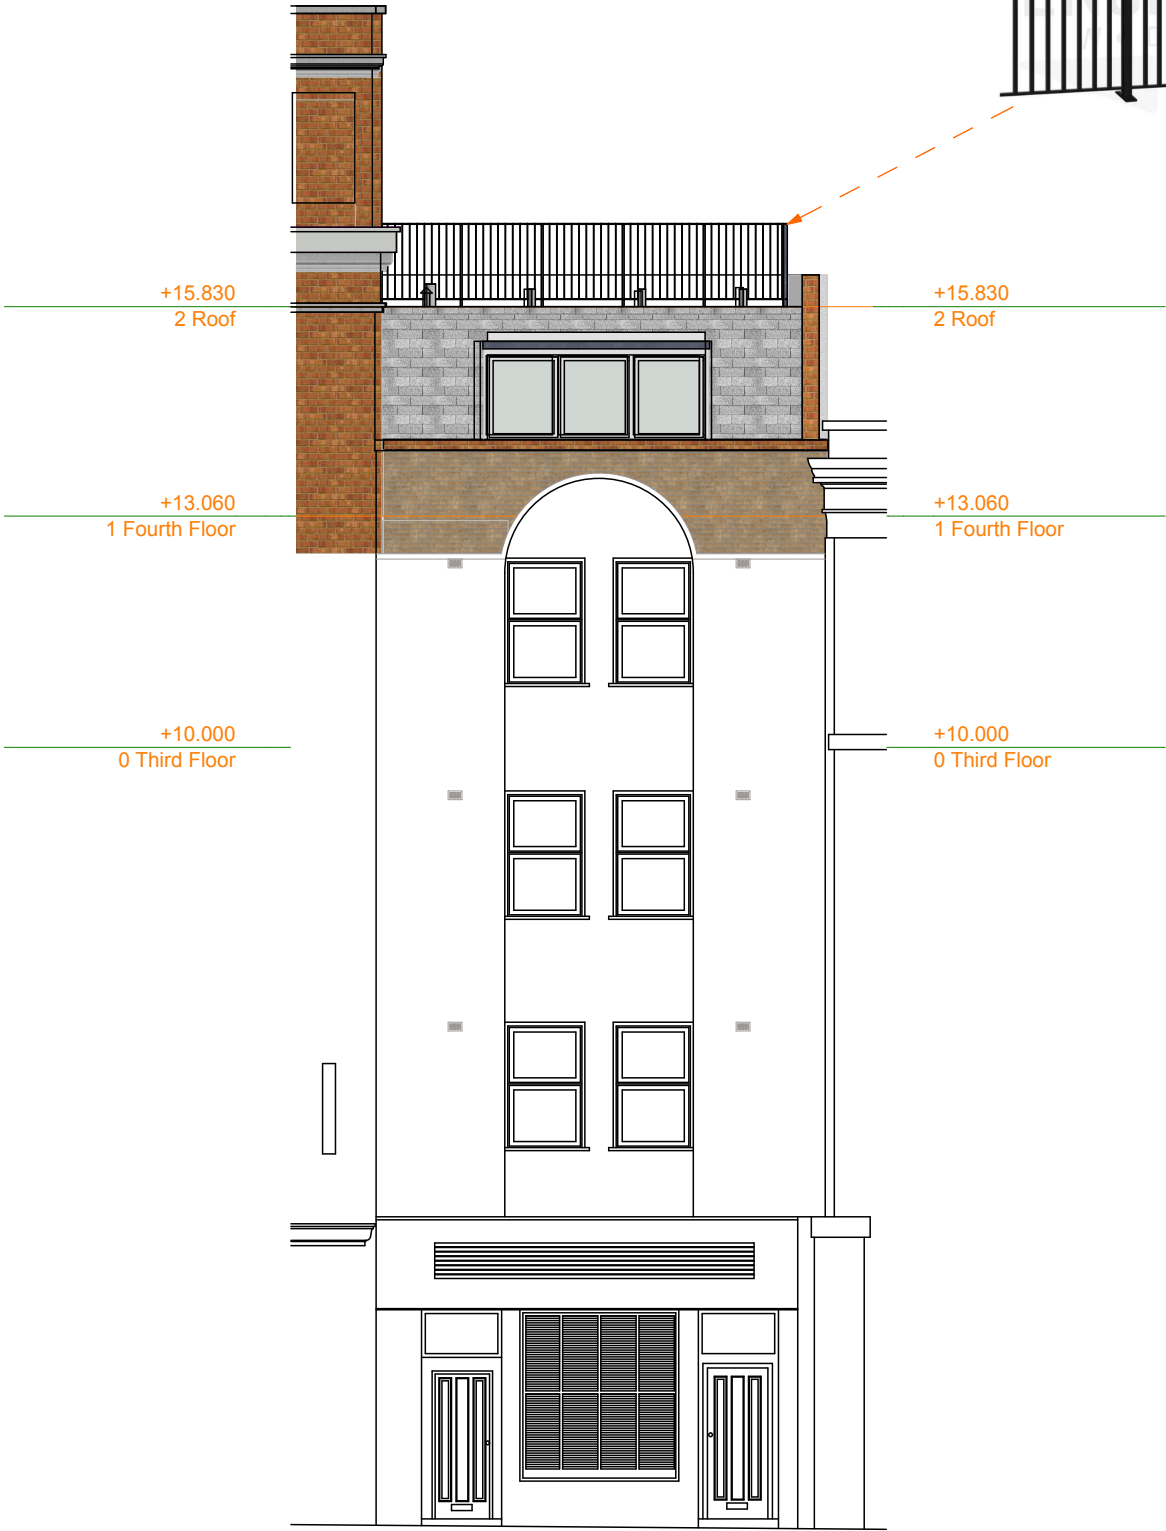