



EXISTING ROOF PLAN

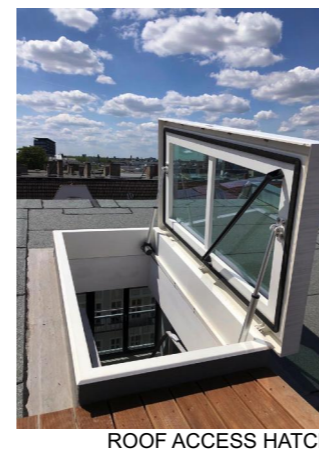

ROOF ACCESS HATCH

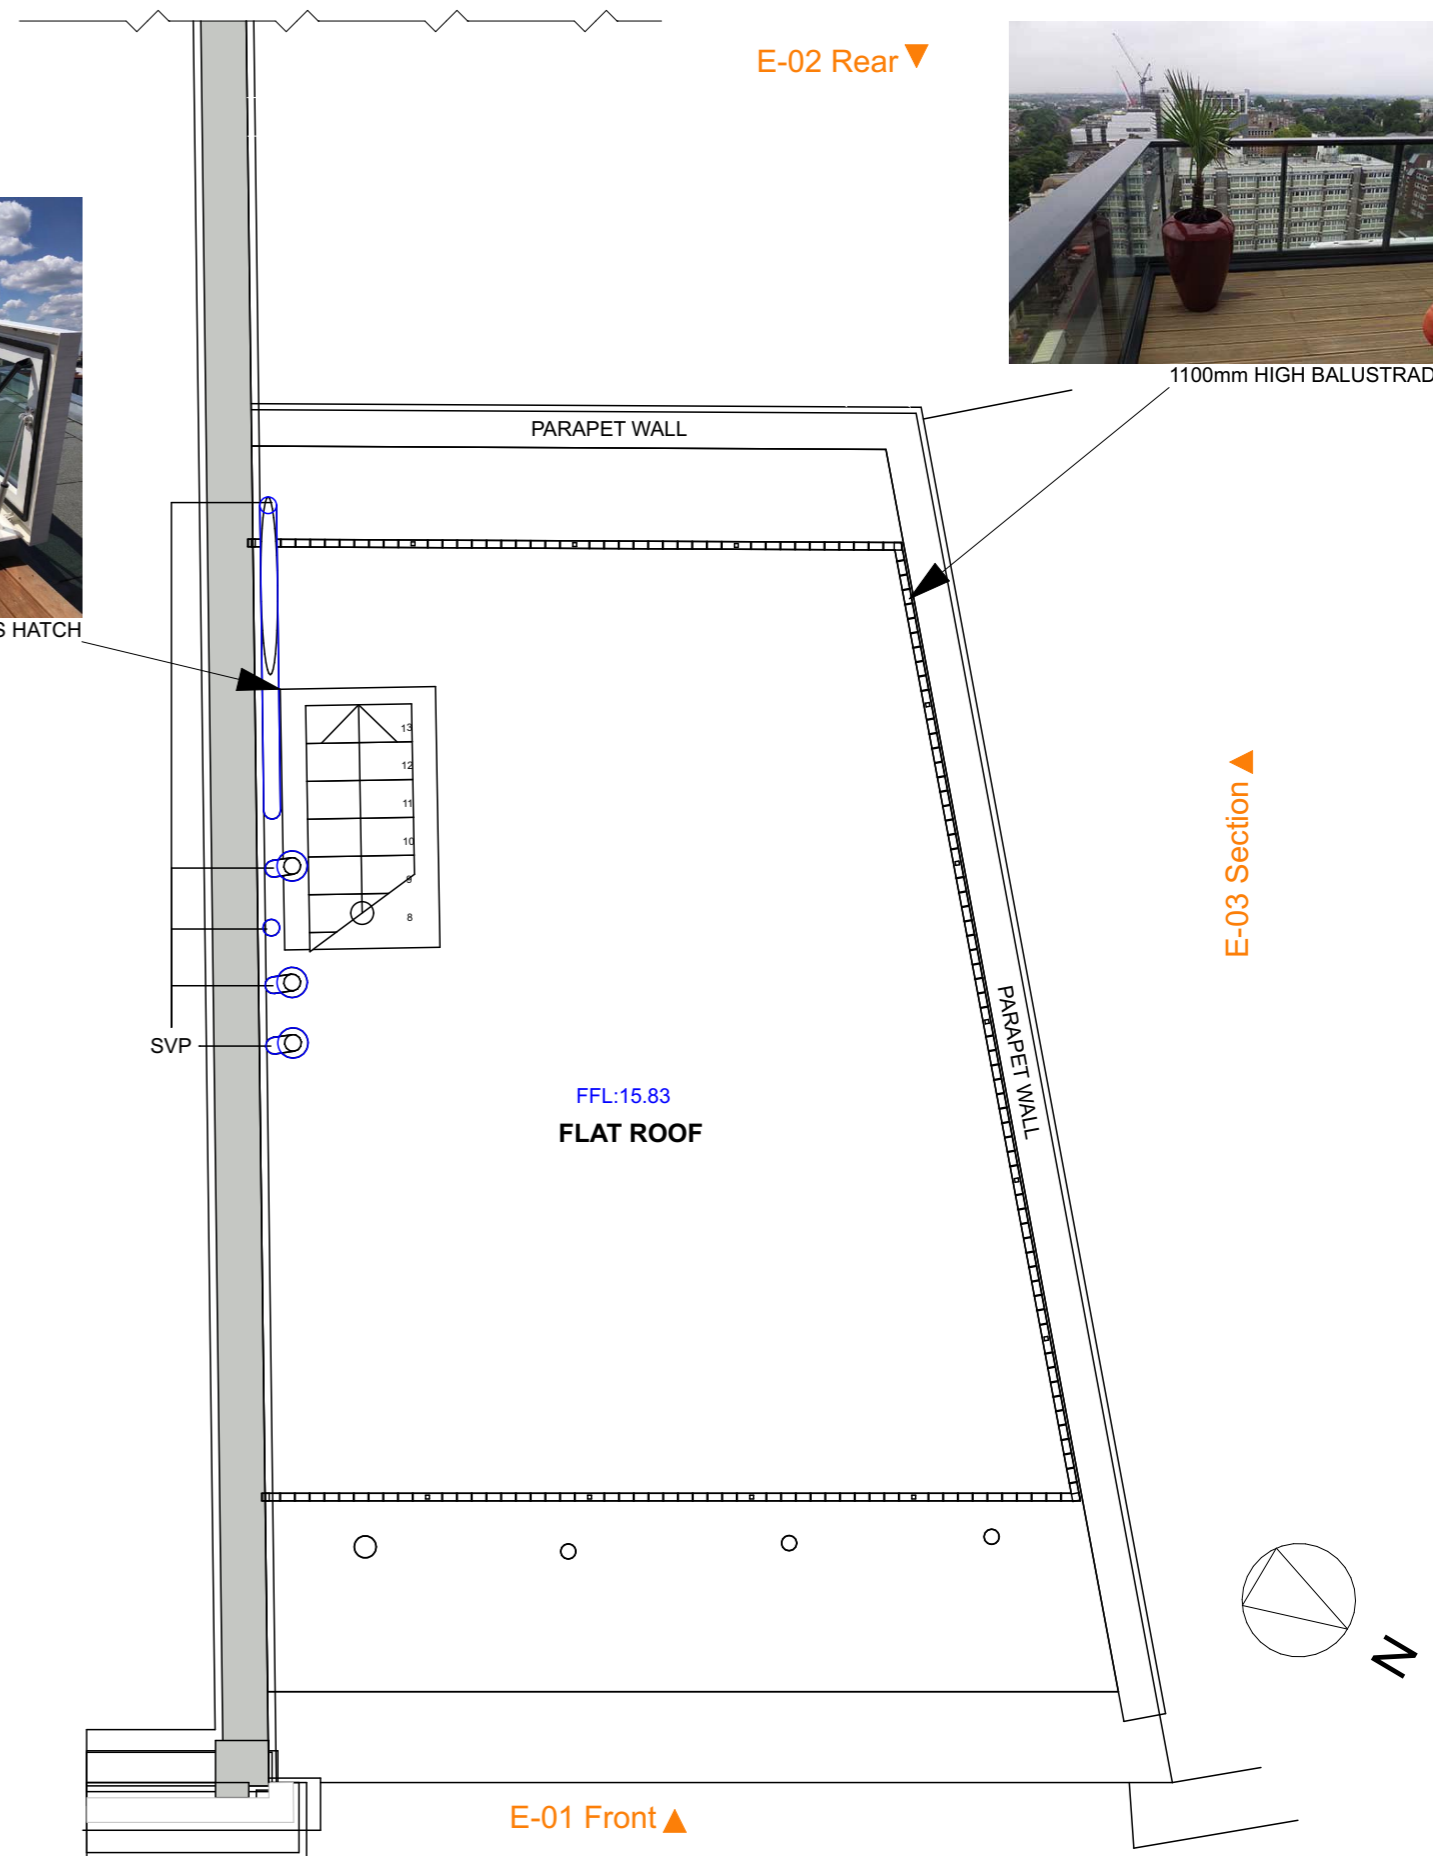

PROPOSED ROOF PLAN



1100mm HIGH BALUSTRADE