


NOTE: Existing drawings based on survey by others.

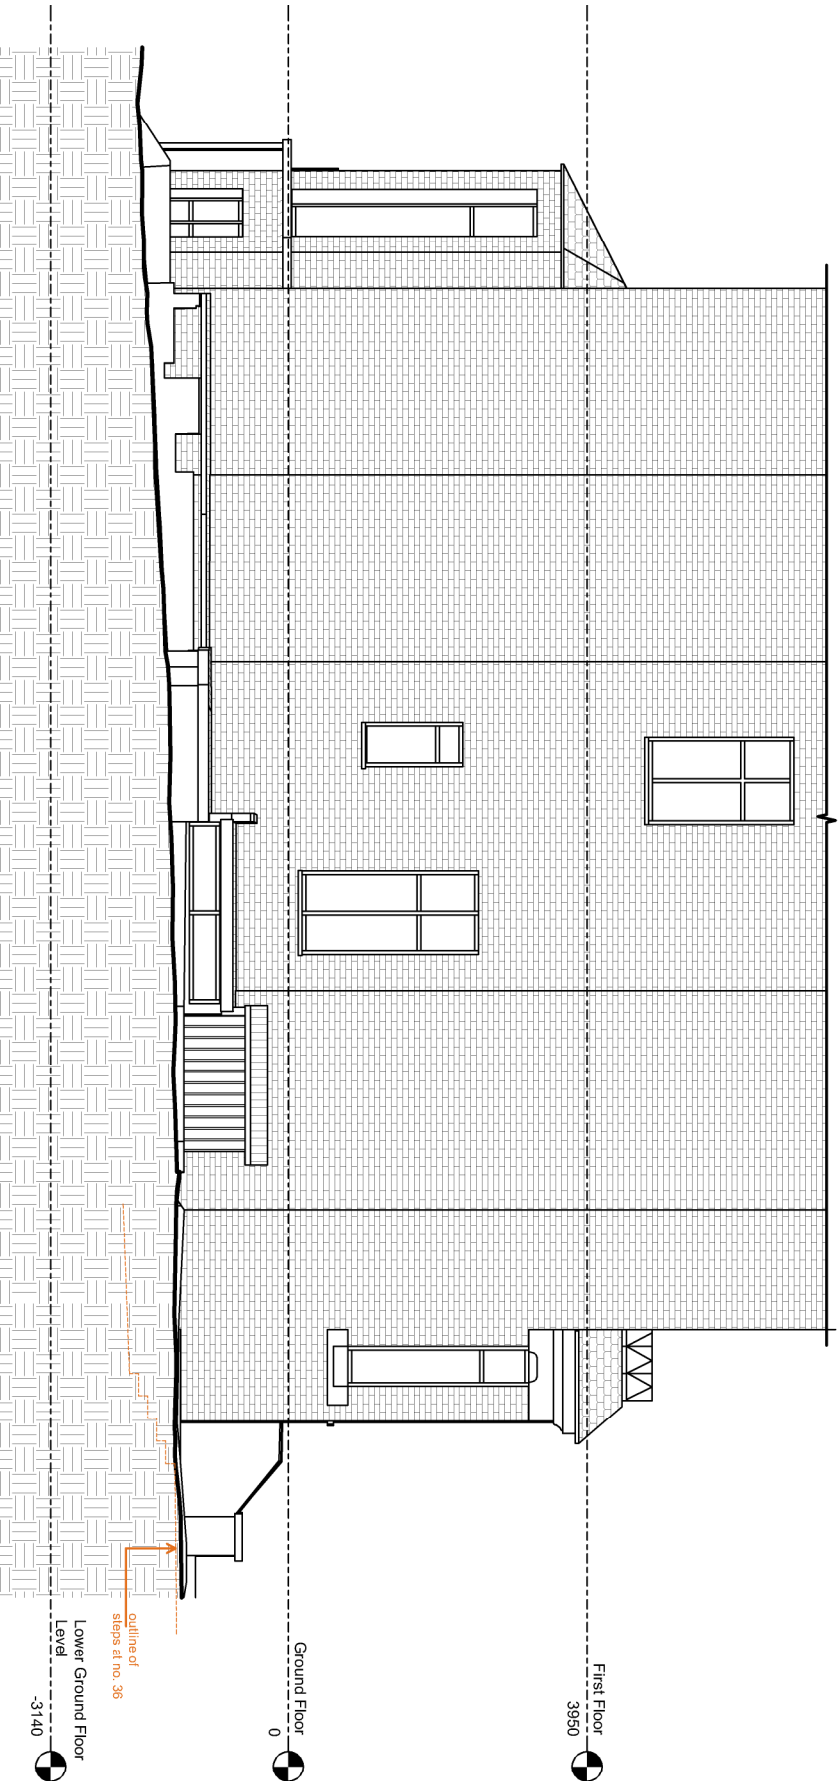

Existing Side (North) Elevation

REV	Scale: 1:100 @ A3 Landscape Date: 22.01.2024 Drawn: AU	Job 34 Fitzjohn's Avenue London, NW3 5NB	Drawing No. 05/1134/P/LAN/113.	FARROW SILVERTON CHARTERED ARCHITECTS & DESIGN CONSULTANTS	6 HALE LANE MILL HILL LONDON NW7 3NX tel: 020-8906 3502 fax: 020-8906 8503 e-mail: office@farsil.com
-----	--	---	--------------------------------	--	---