


NOTE: Existing drawings based on survey by others.

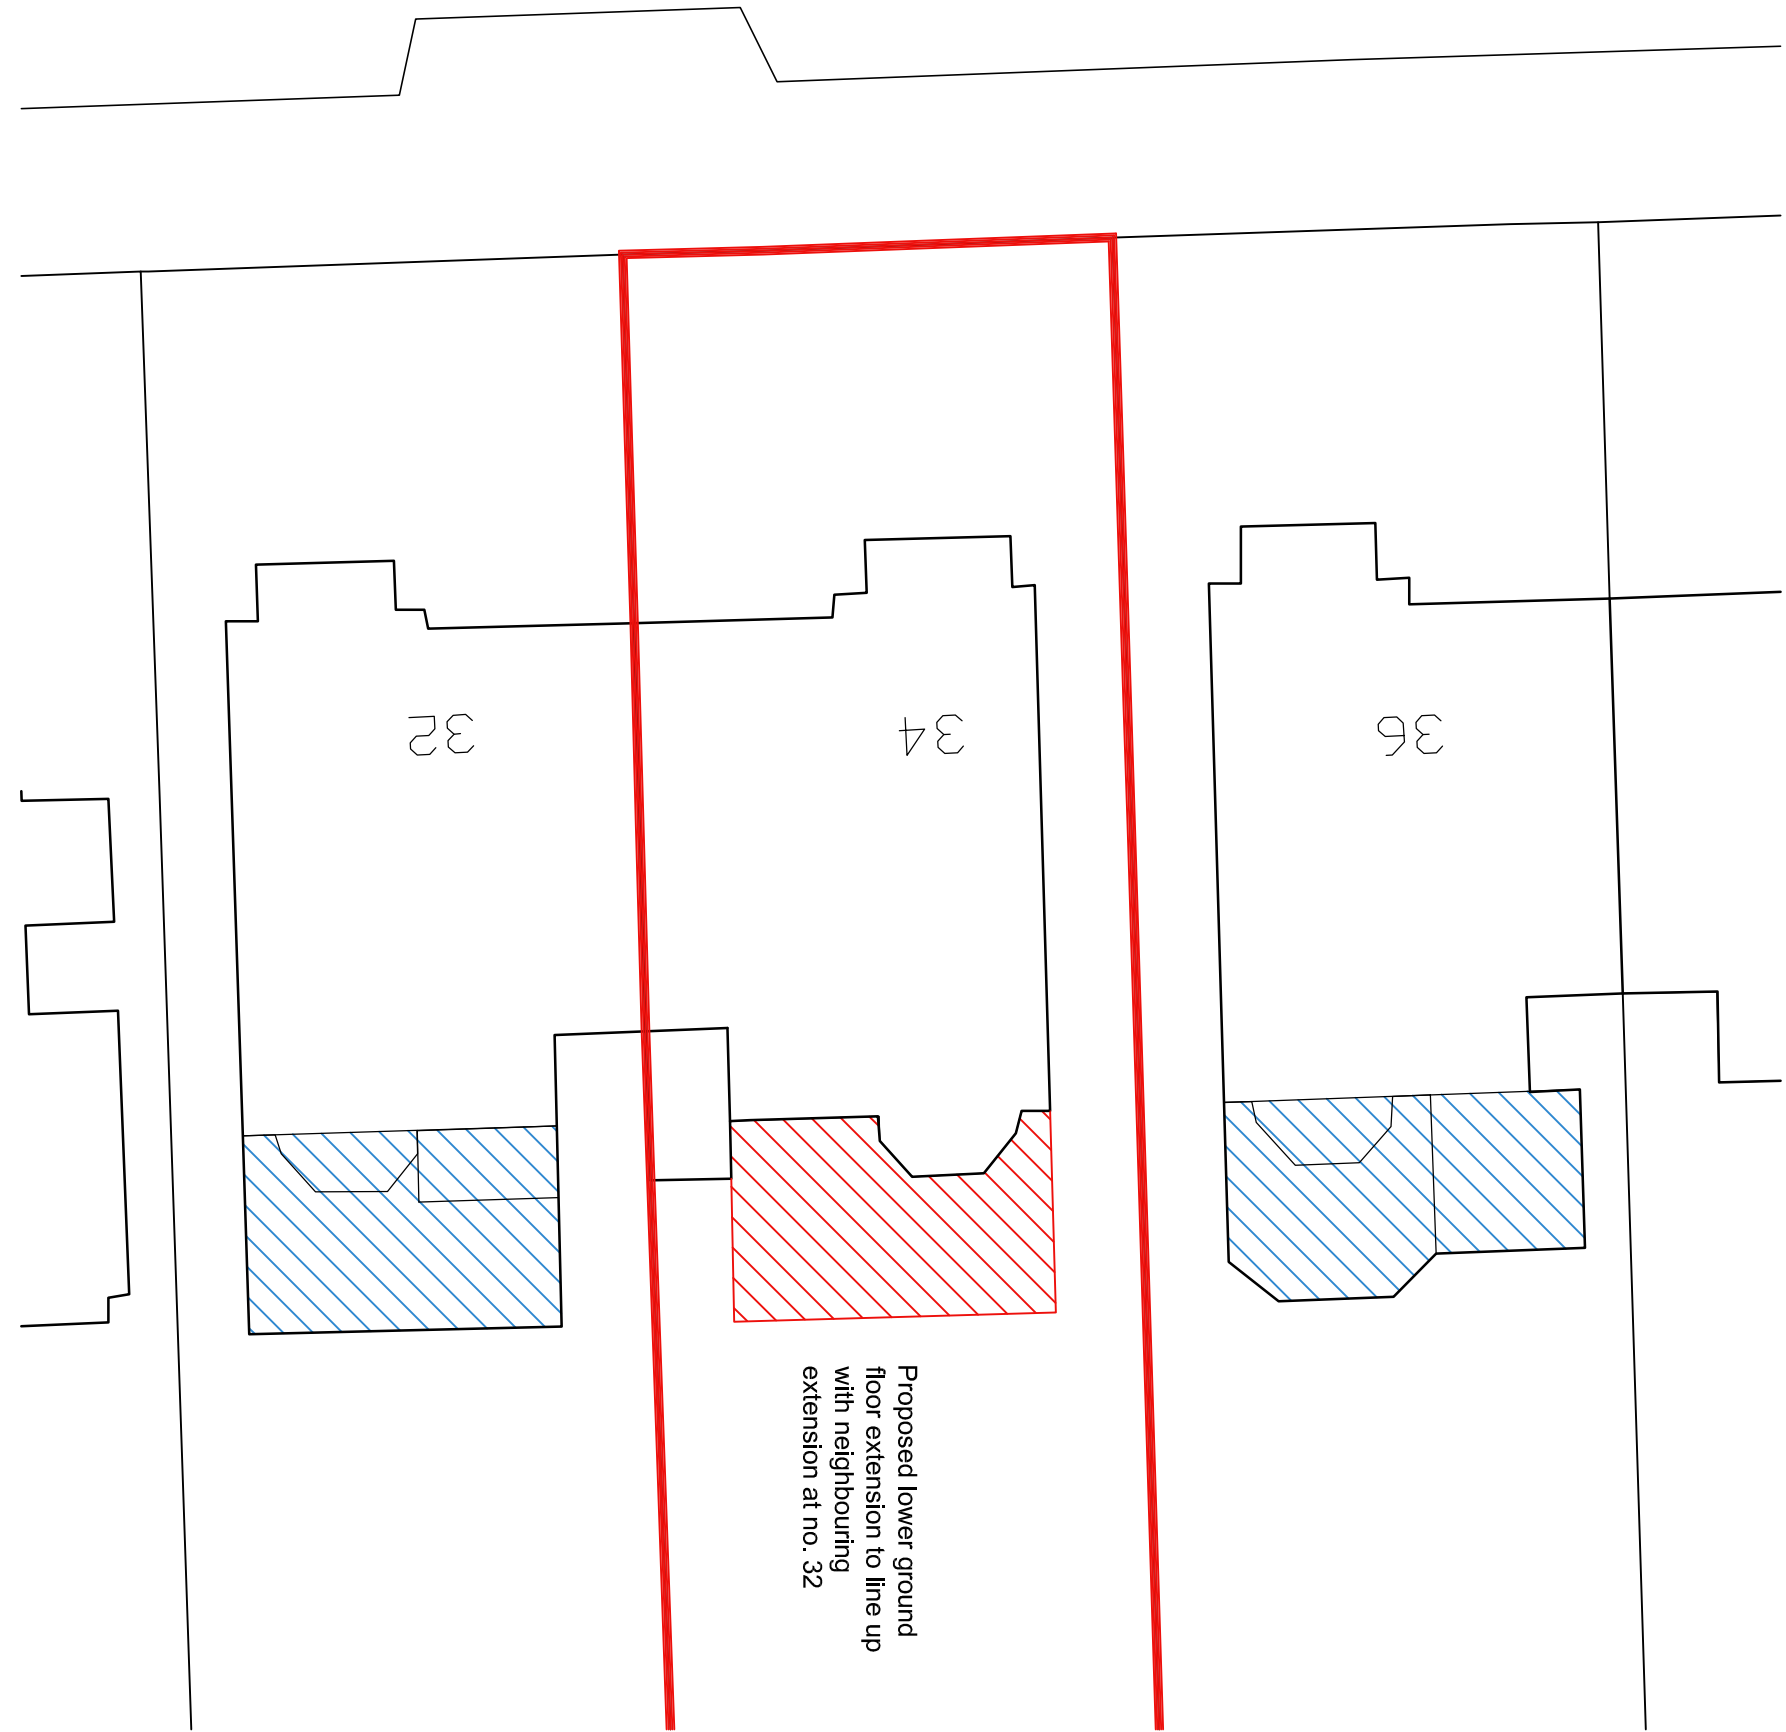


Proposed lower ground
floor extension to line up
with neighbouring
extension at no. 32



Image showing extent of lower ground and ground floor rear extensions at 32 Fitzjohns Avenue



Image showing extent of lower ground and ground floor extensions at 36 Fitzjohns Avenue

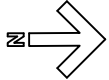

REV	Scale: 1:200 @ A3 Landscape Date: 12.01.2024 Drawn: AU / RC	Job 34 Fitzjohn's Avenue London, NW3 5NB	Drawing No. 05/1134/PLAN/145.	FARROW SILVERTON CHARTERED ARCHITECTS & DESIGN CONSULTANTS 6 HALE LANE MILL HILL LONDON NW7 3NX tel: 020-8906 8502 fax: 020-8906 8503 e-mail: office@farsil.com
-----	--	--	----------------------------------	---