
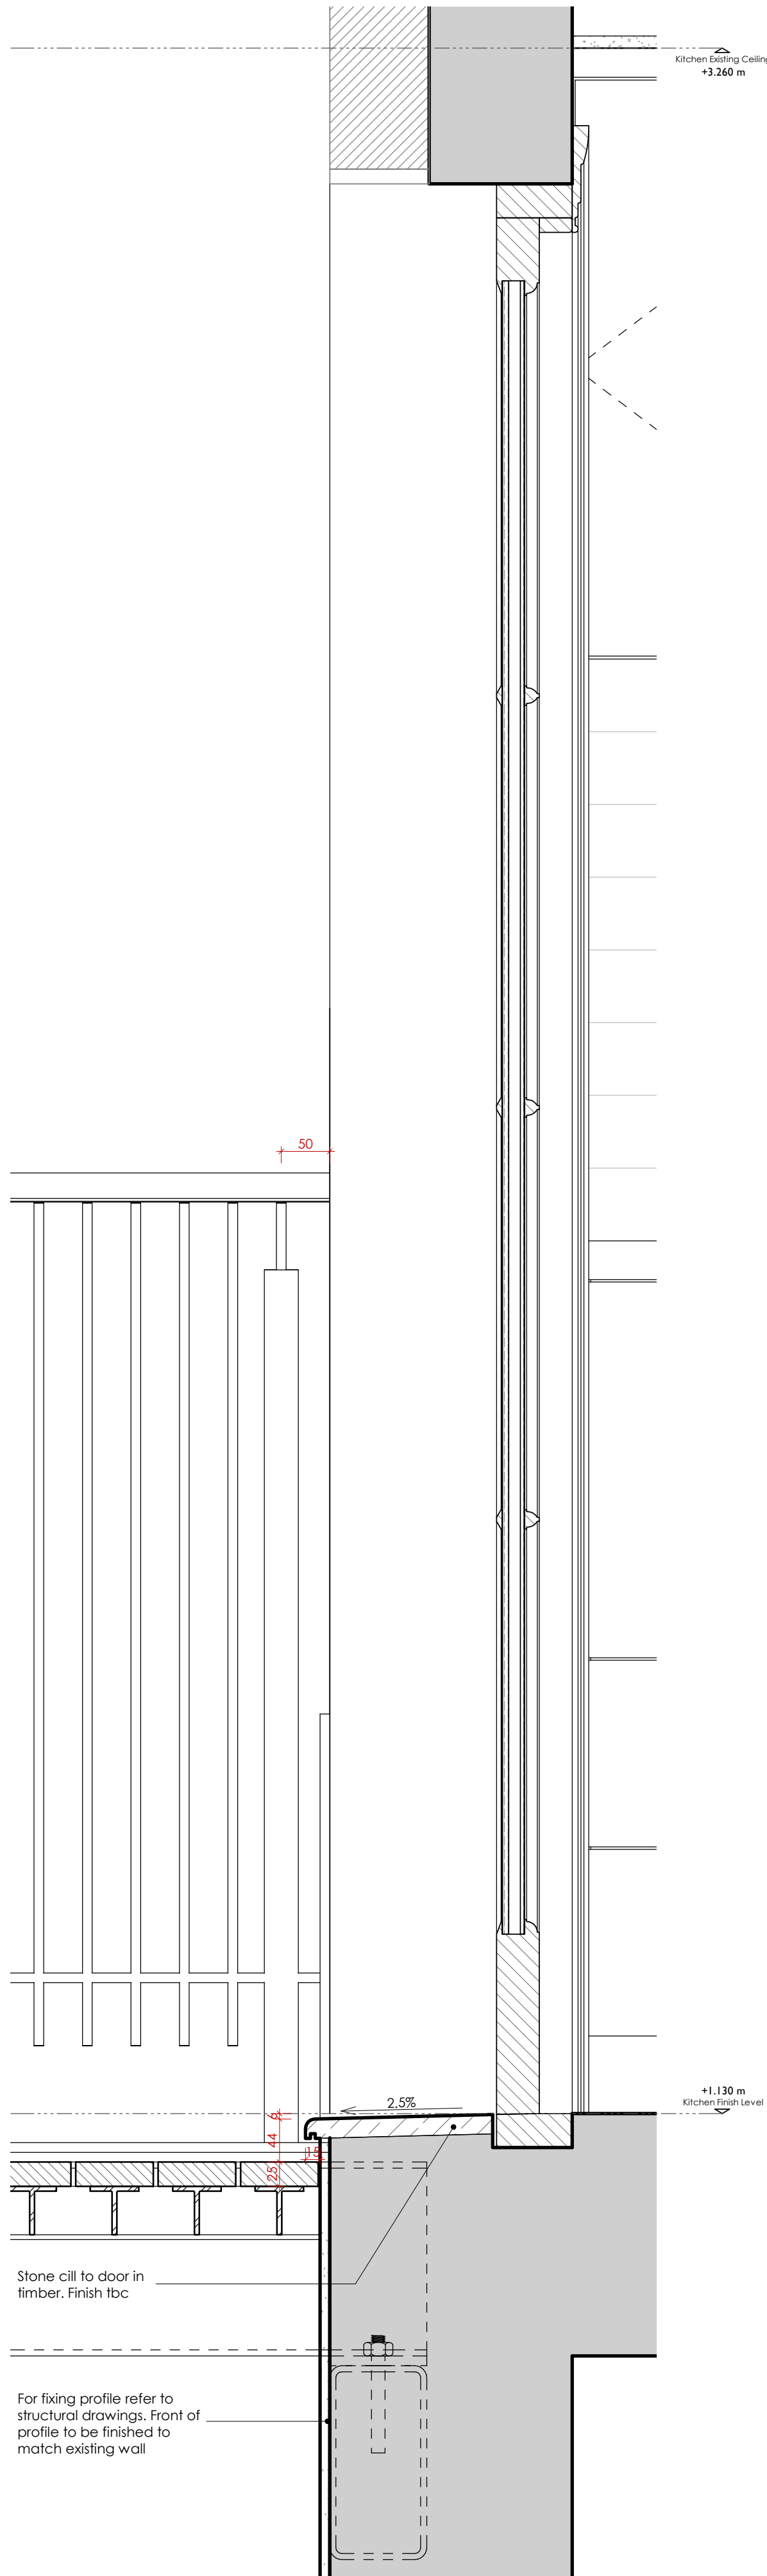
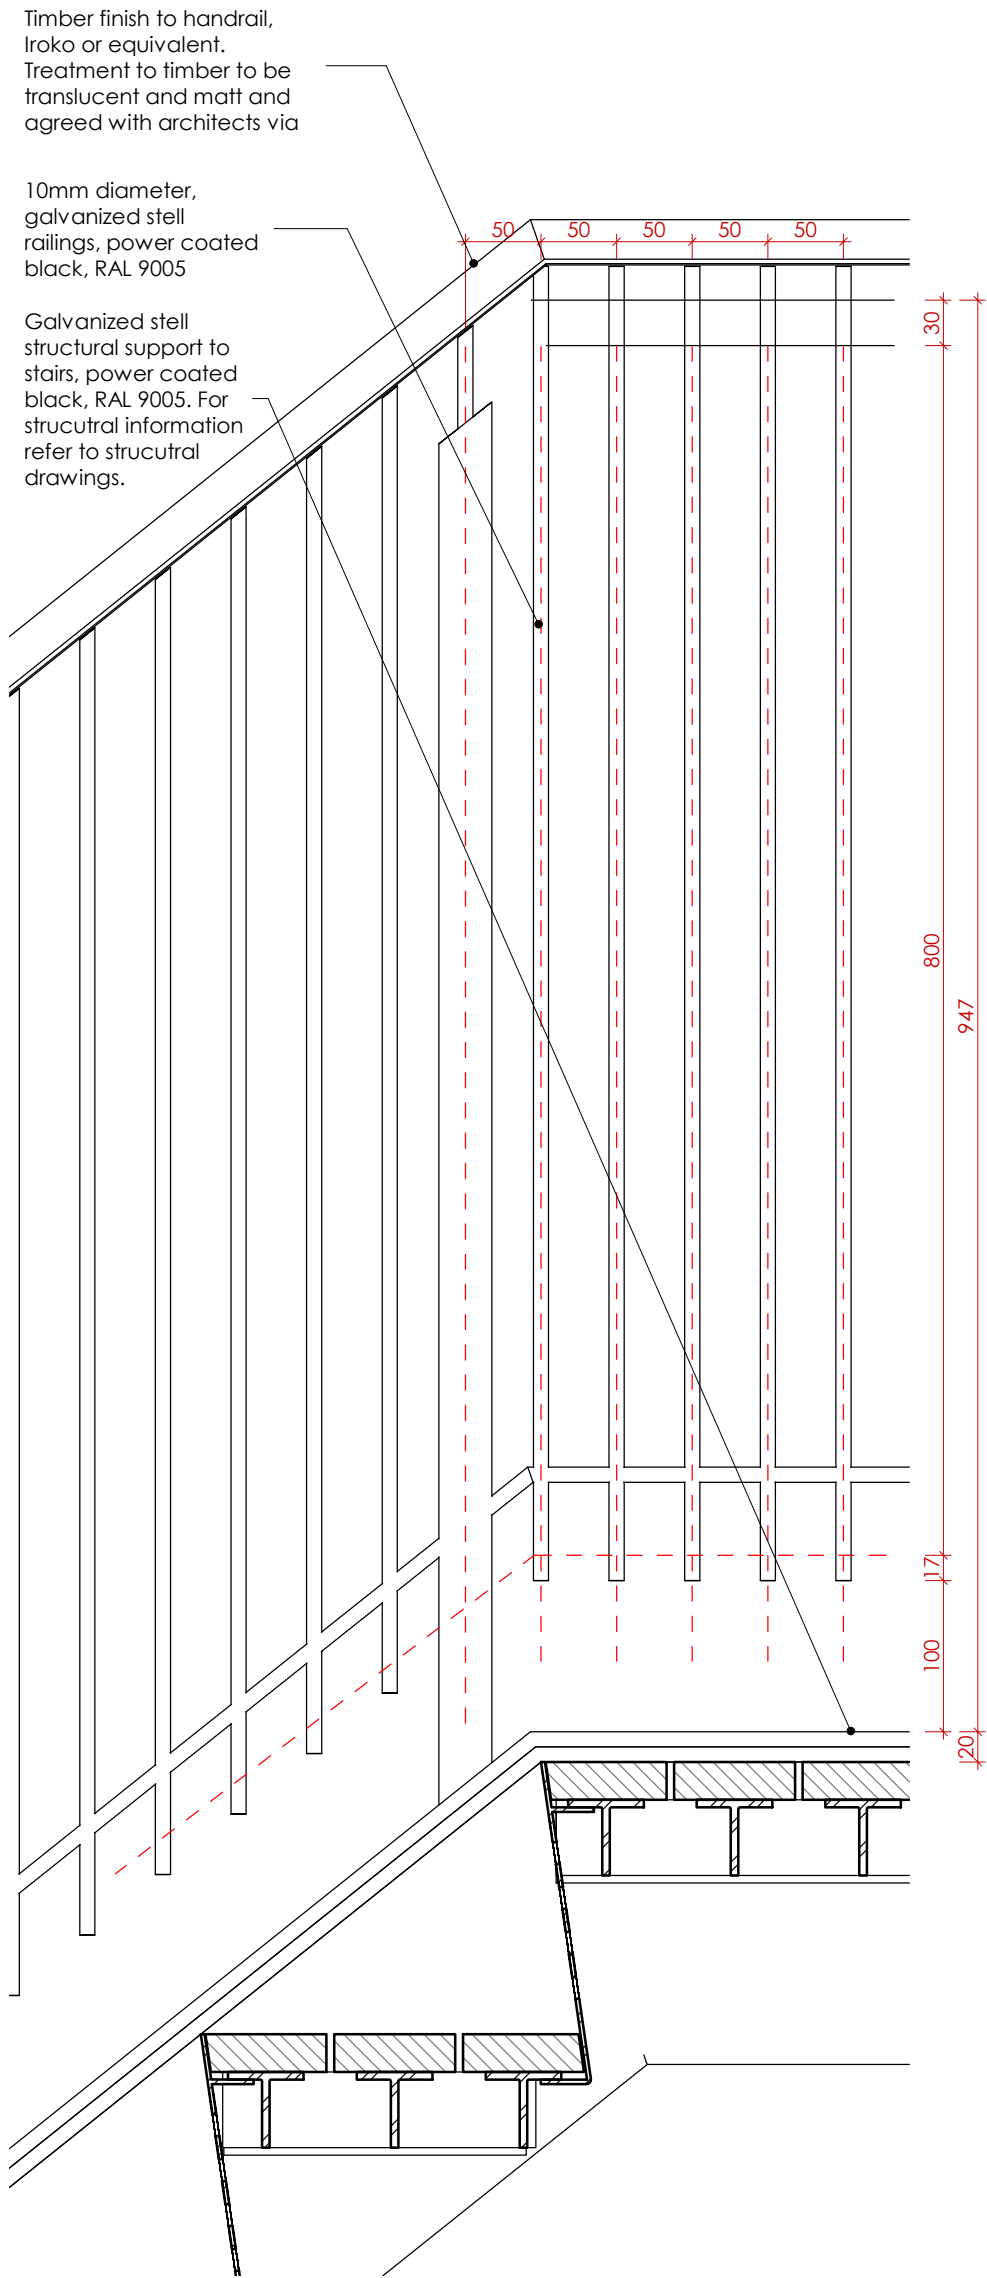
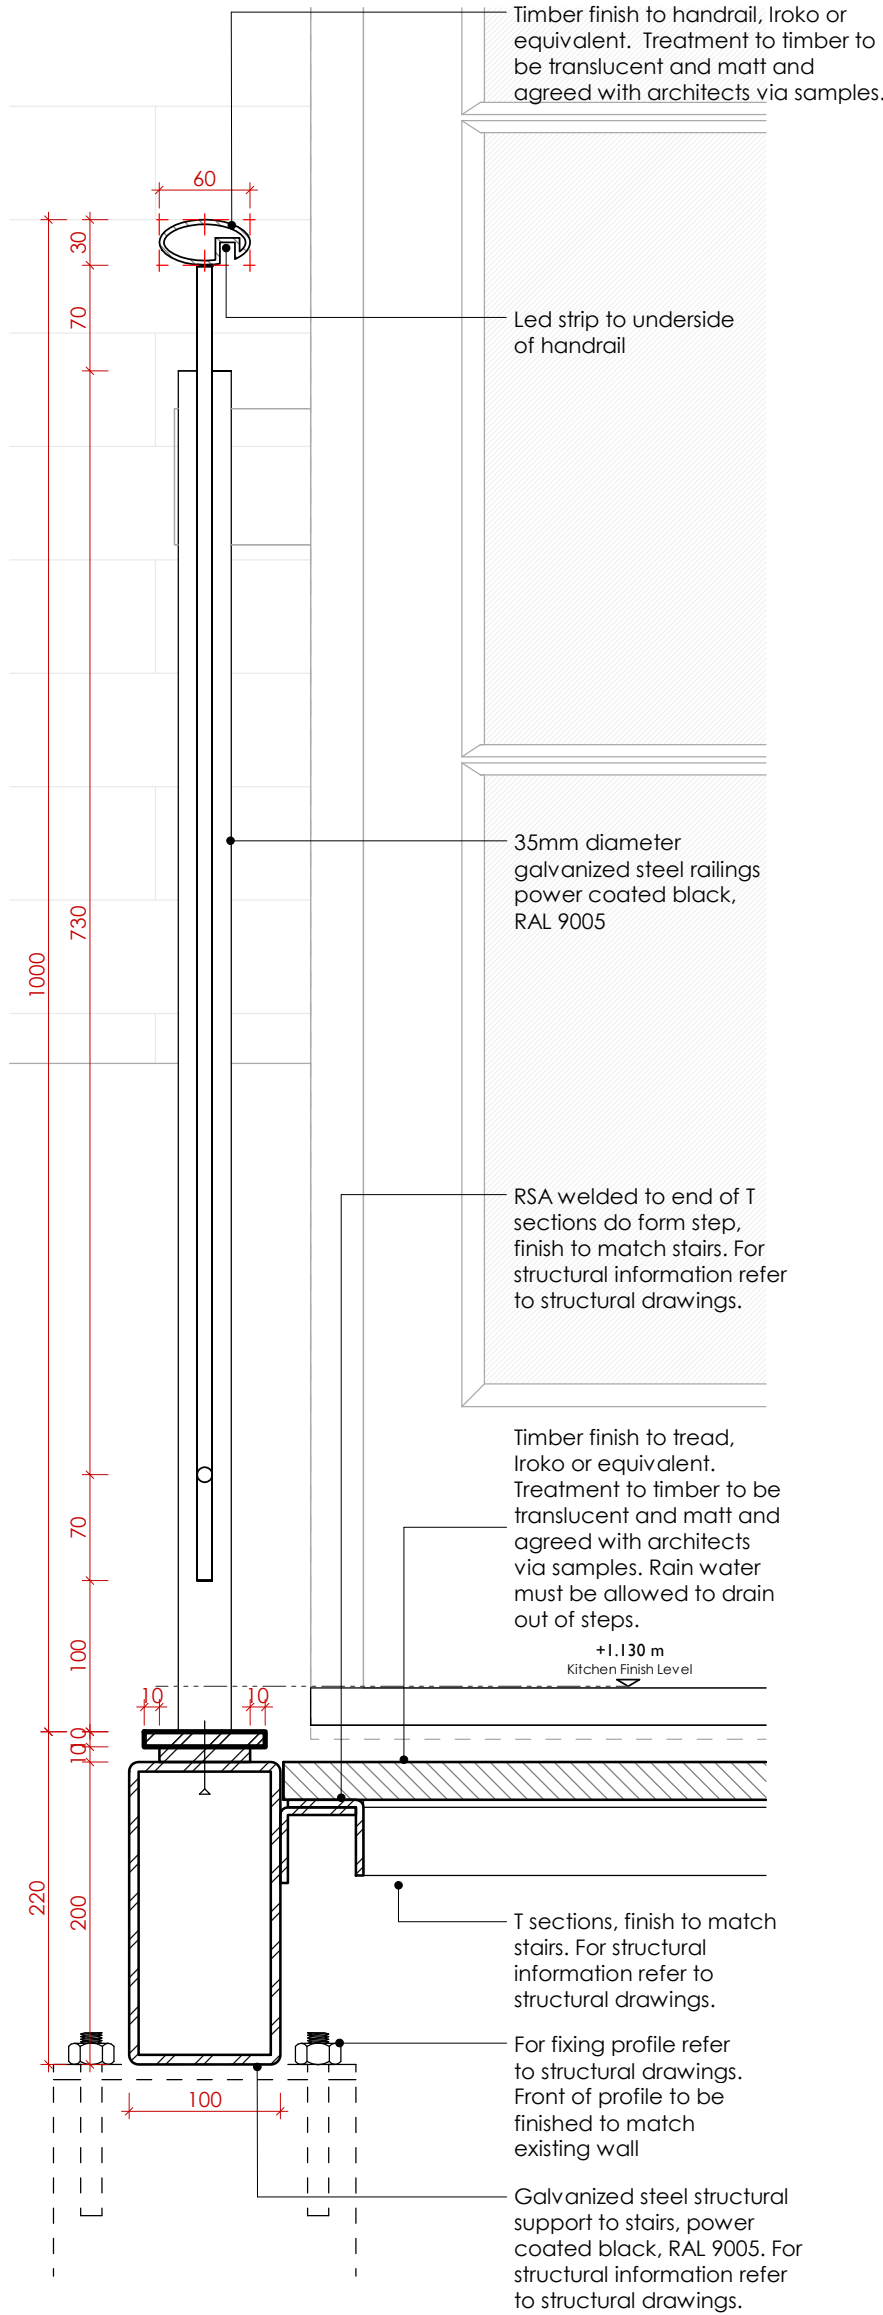


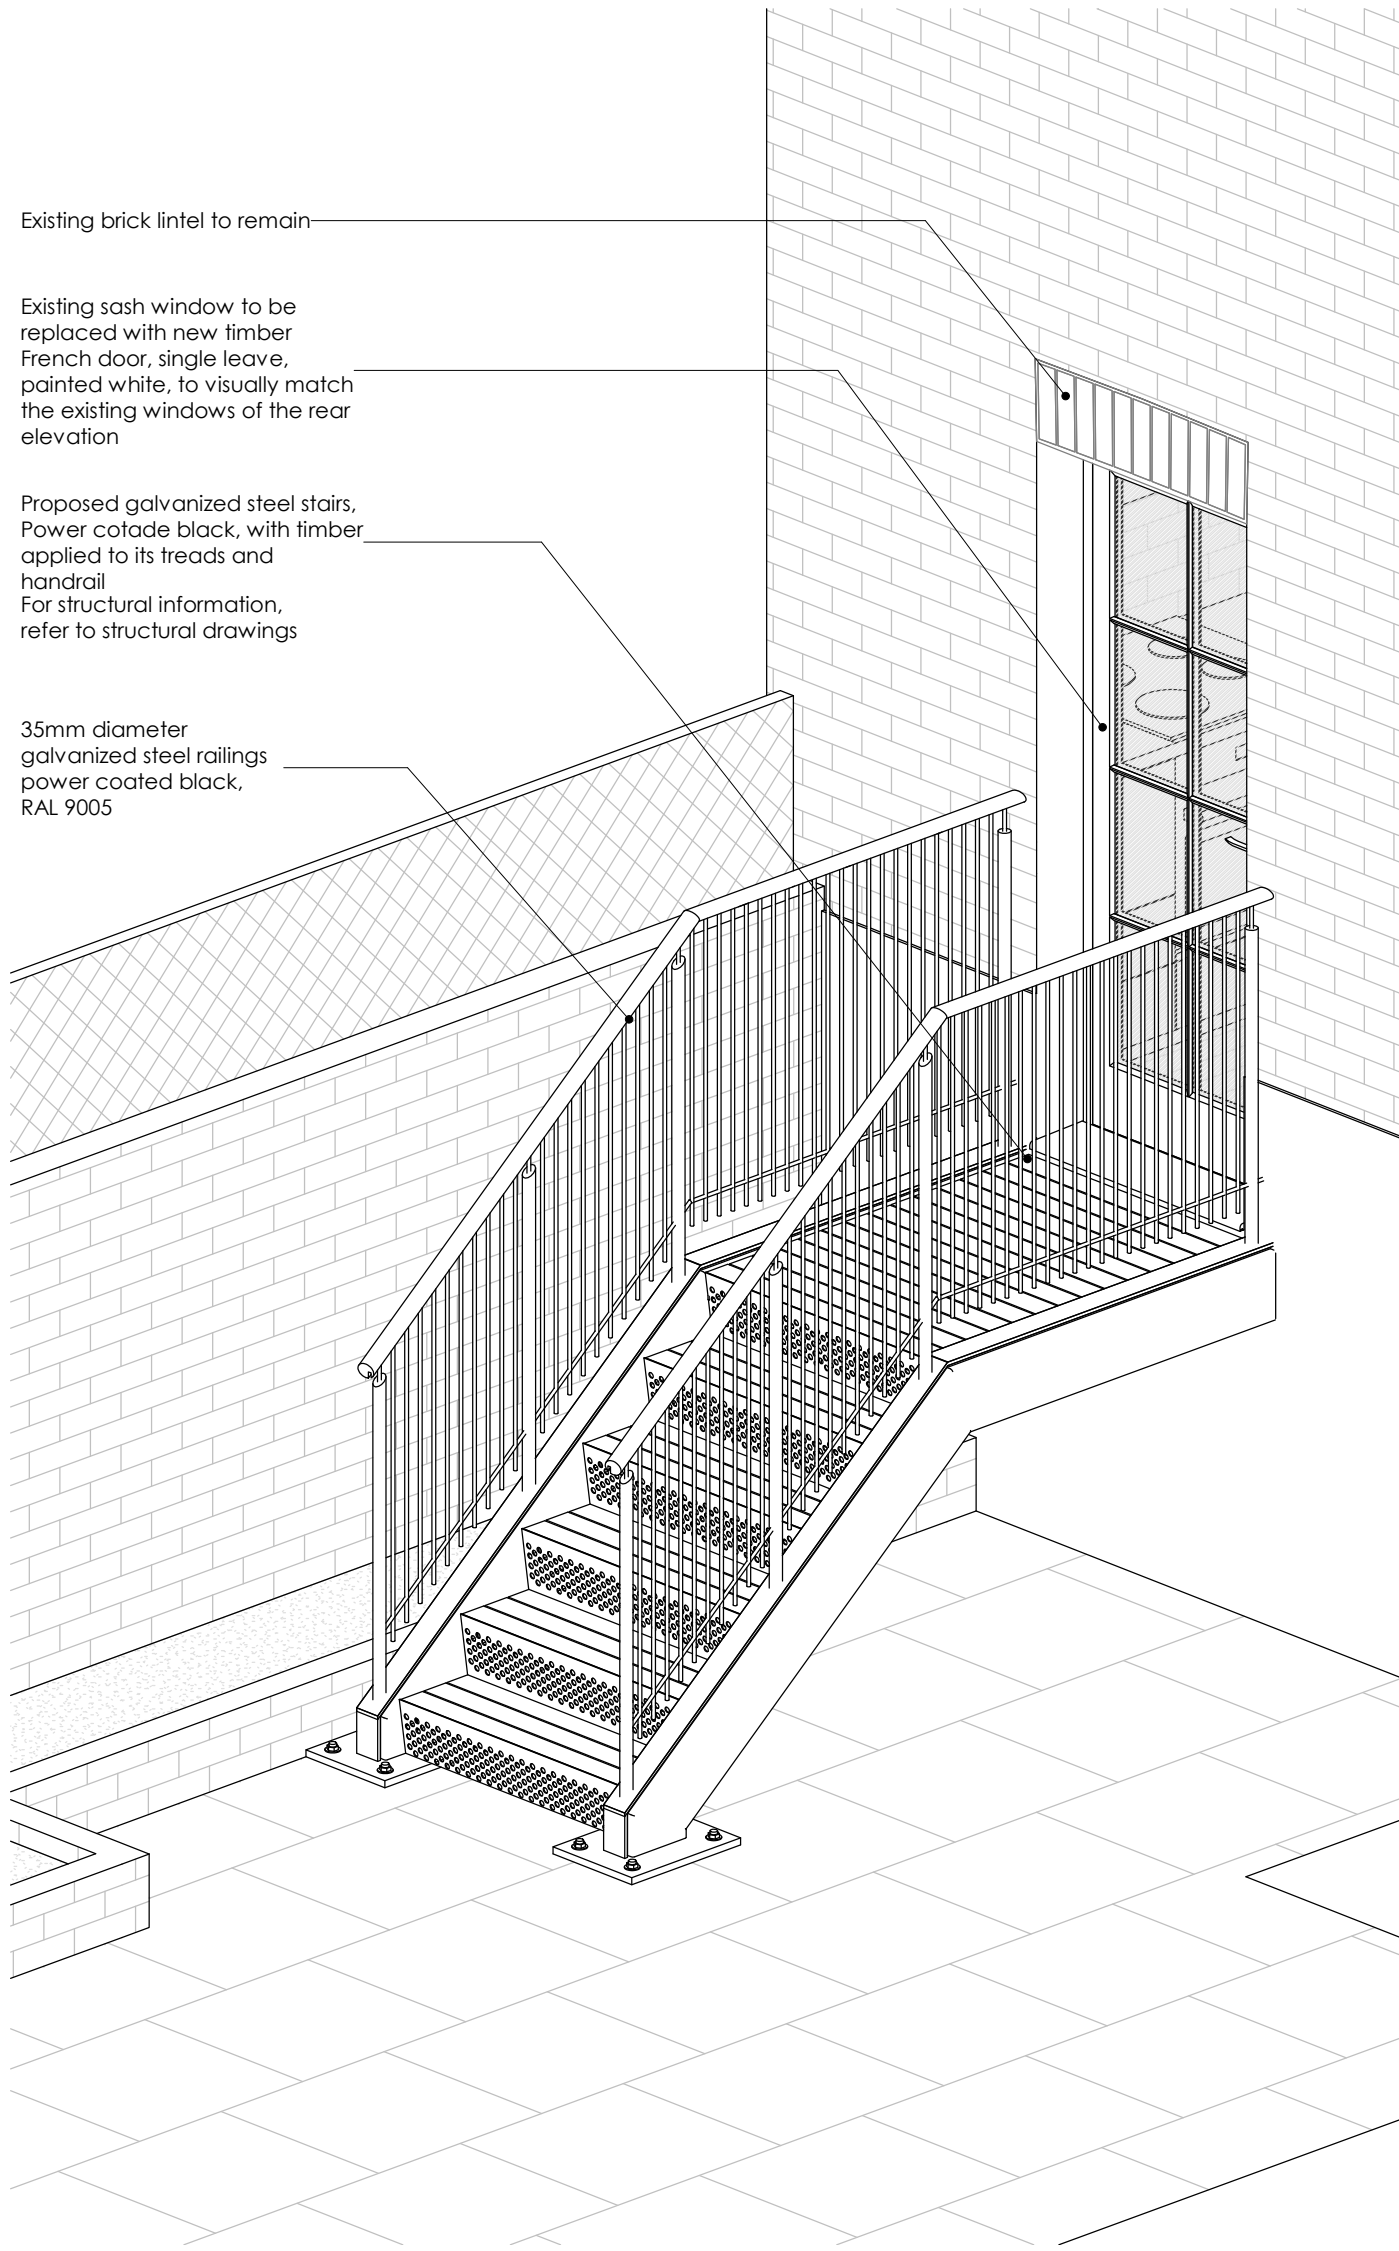

- General Notes
1. The drawings shall not be measured. Only listed dimensions are valid;
 2. All dimensions are in millimeters, except for the quota levels (meters) or other specified measurement units;
 3. All dimensions must be verified on site by suppliers and contractor;
 4. WAY Architecture Yell must be notified in writing if any discrepancies found;
 5. Shop drawings of stairs, door and kitchen must be submitted to architects for approval, before work start;
 6. Sample of all finishes must be submitted to architects for approval, before work start.

00	21/12/2023	For Planning Submission	PP
Rev.	Date	Description	Check

Project Location

63 Albert Street,
London NW1 7LX.

Reference

Note:

No alterations were made to the CAD drawings submitted on the granted planning applications ref. 2020/4256/L; only the title block suffered some revision as the name of the client, date and reason of issue.

WAY
Architecture
Yell

London - UK
Fourth Floor Studio
27 Poland Street,
London W1F 8QW
m +44 (0)7513 872 155

Client

Erica Leavesley

Project

63 Albert Street

Title


Stairs Details

Date	Drawing	Proj. No	Scale
21/12/2023	WAY	W-839	@ A3 1 : 10 @ A1 As indicated
Drawing No.			Revision
			00
			Stage Planning Application

01 PROPOSED PERSPECTIVE - STAIRS & DOOR

02 RAILING & STEPS - SECTION DETAIL

03 RAILING - SECTION DETAIL

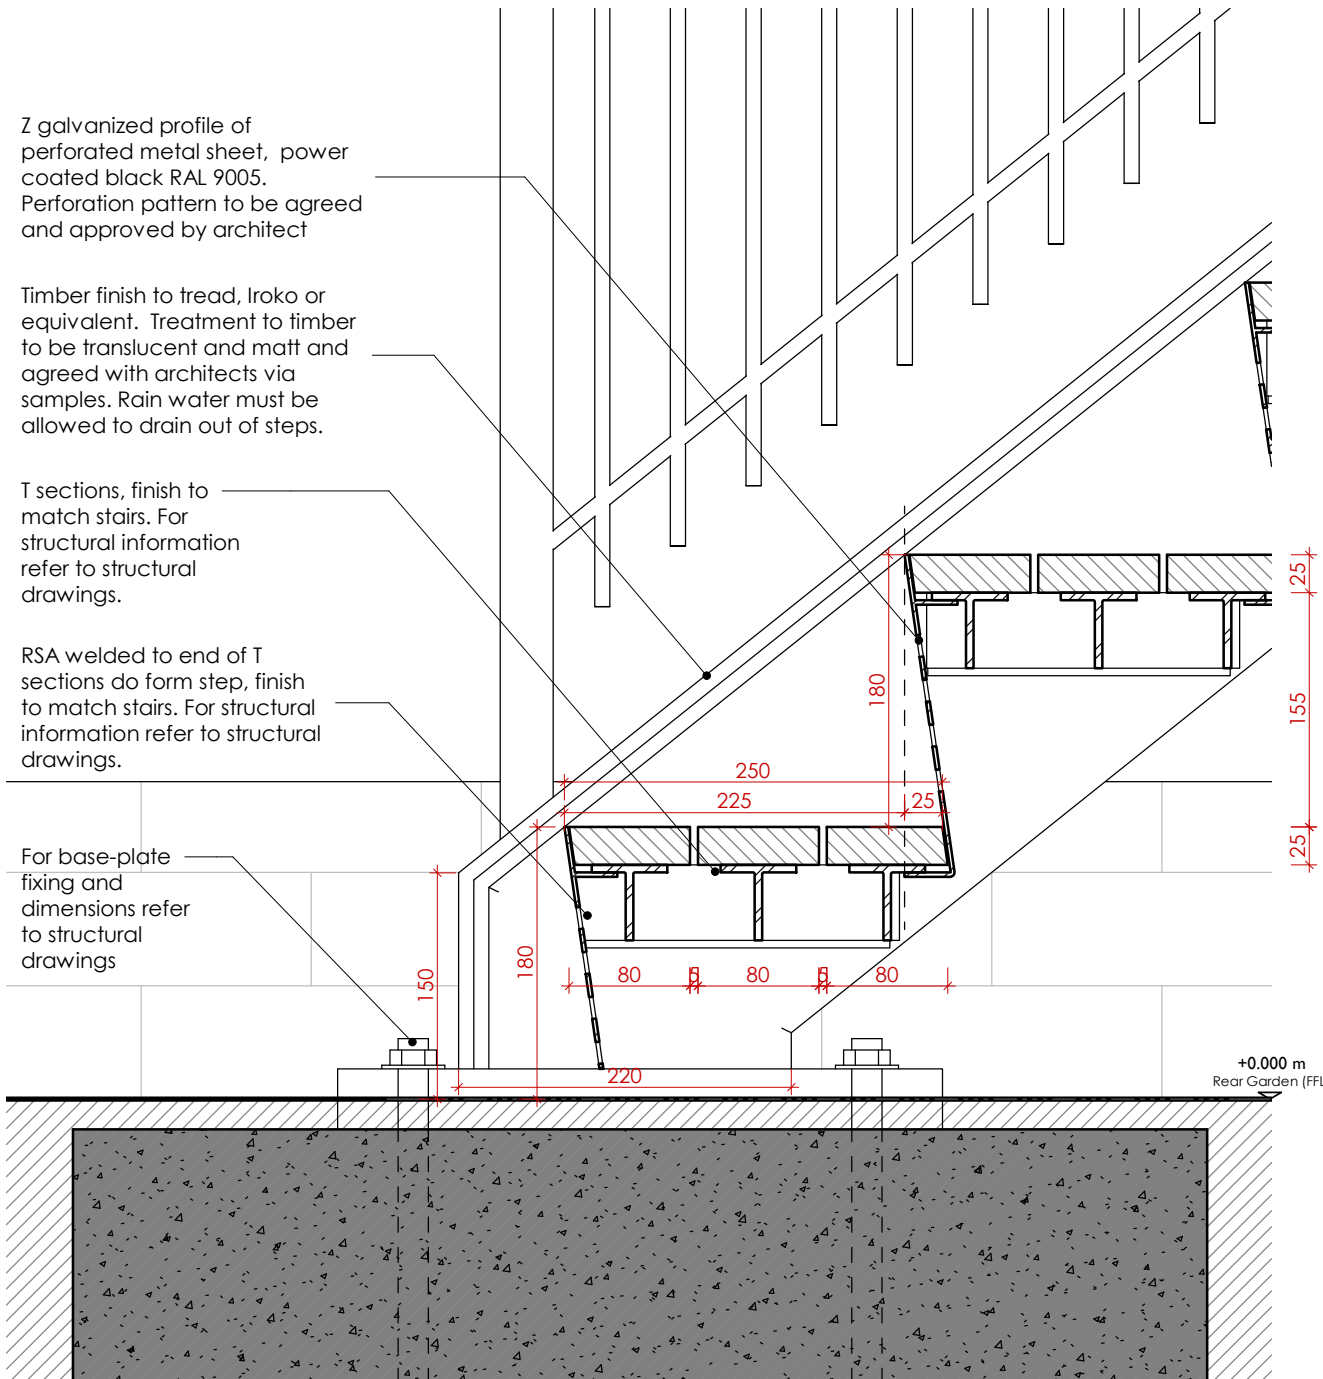

04 STEPS - SECTION DETAIL

05 DOOR TRESHOLD - SECTION DETAIL