



1. EXISTING SIDE ELEVATION B-B

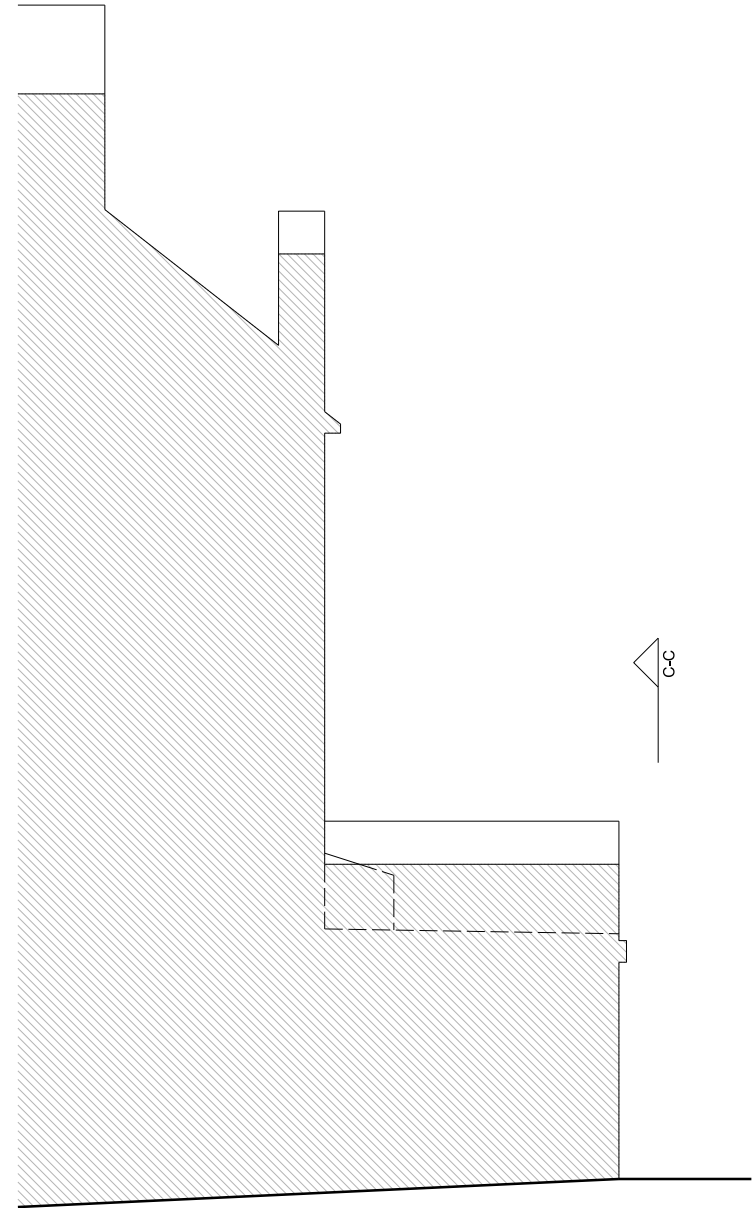

2. EXISTING SIDE ELEVATION D-D

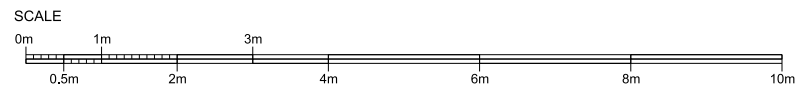

Revision	Date

Notes:
 DENOTES NEIGHBOURING PROPERTY

THIS DRAWING AND THE INFORMATION CONTAINED THEREIN IS THE PROPERTY OF SH2 CONSULTING LTD AND MAY NOT BE REPRODUCED WITHOUT PERMISSION.
 ALL DIMENSIONS, LEVELS, SLOPES, POSITIONS AND LOCATIONS OF PARTS, LINES INDICATED ON DRAWINGS ARE TO BE VERIFIED ON-SITE PRIOR TO ENGINEERING WORK. ANY DISCREPANCIES MUST BE REPORTED TO THE DESIGN SURVEYOR ENGINEER OR RESPONSIBLE PERSONS IMMEDIATELY.

Client LAURA & BEAU			
Project 43A DARTMOUTH PARK HILL, LONDON, NW5 1HU			
Drawing title EXISTING ELEVATIONS (B-B / D-D)			
Draw/Proj no. 43DPH-005	Scale 1:50@A2 / 1:100@A4	Revision -	Date 09.23

