


This drawing is copyright LabTech.
 Do not scale from this drawing.
 Drawings to be read in conjunction with all other architectural and design consultant information.
 All dimensions and levels to be checked on site by the contractor and such dimensions to be his responsibility.
 Report all drawing errors, omissions and discrepancies to the architect.

NOTES

— Planning boundary

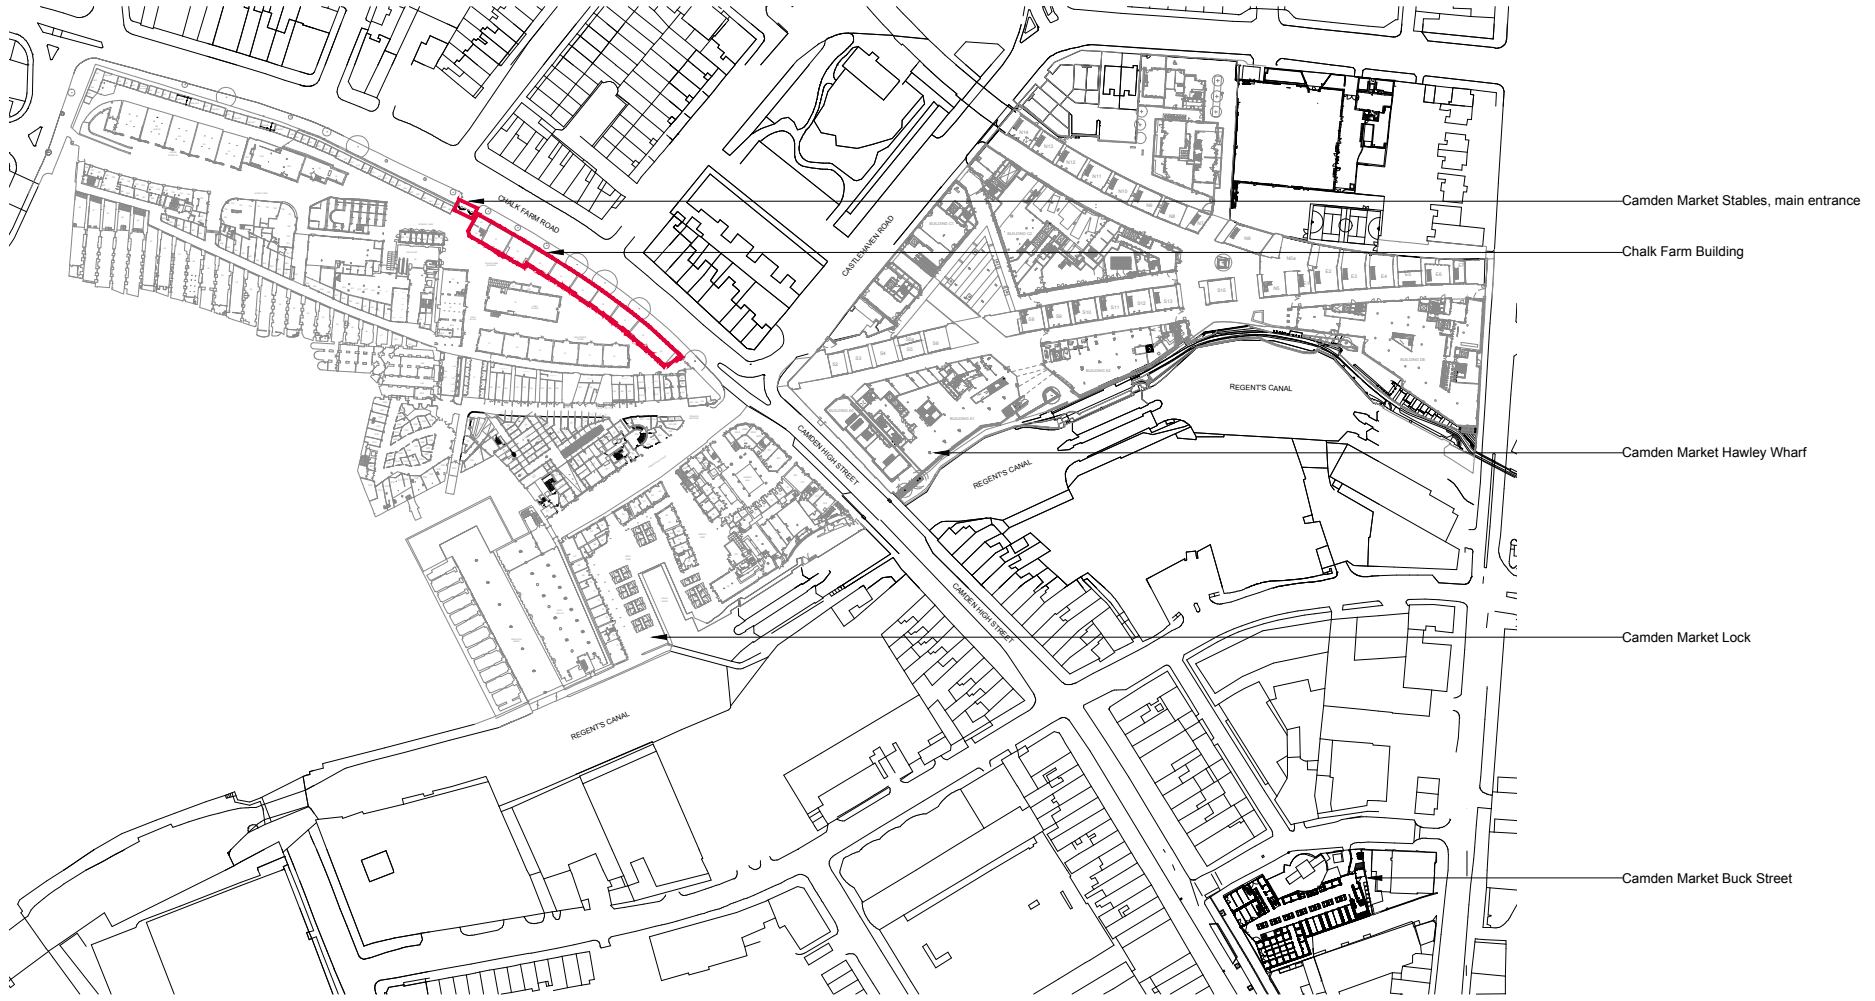

1 LOCATION PLAN
 SCALE: 1:1250 A3

○ DRAFT ○ TENDER ● PLANNING

		Camden Market Stables	
Level		Location Plan	
GF			
Scale at A3	Date	Drawn By	
1:1250	18.12.2023	KT	
Rev	Date	Description	
-	-	-	
Drawing Number		Project Number	
CM_E_1		5905	

