



This drawing is copyright LabTech.
Do not scale from this drawing.
Drawings to be read in conjunction with all other architectural and design consultant information.
All dimensions and levels to be checked on site by the contractor and such dimensions to be his responsibility.
Report all drawing errors, omissions and discrepancies to the architect.

NOTES

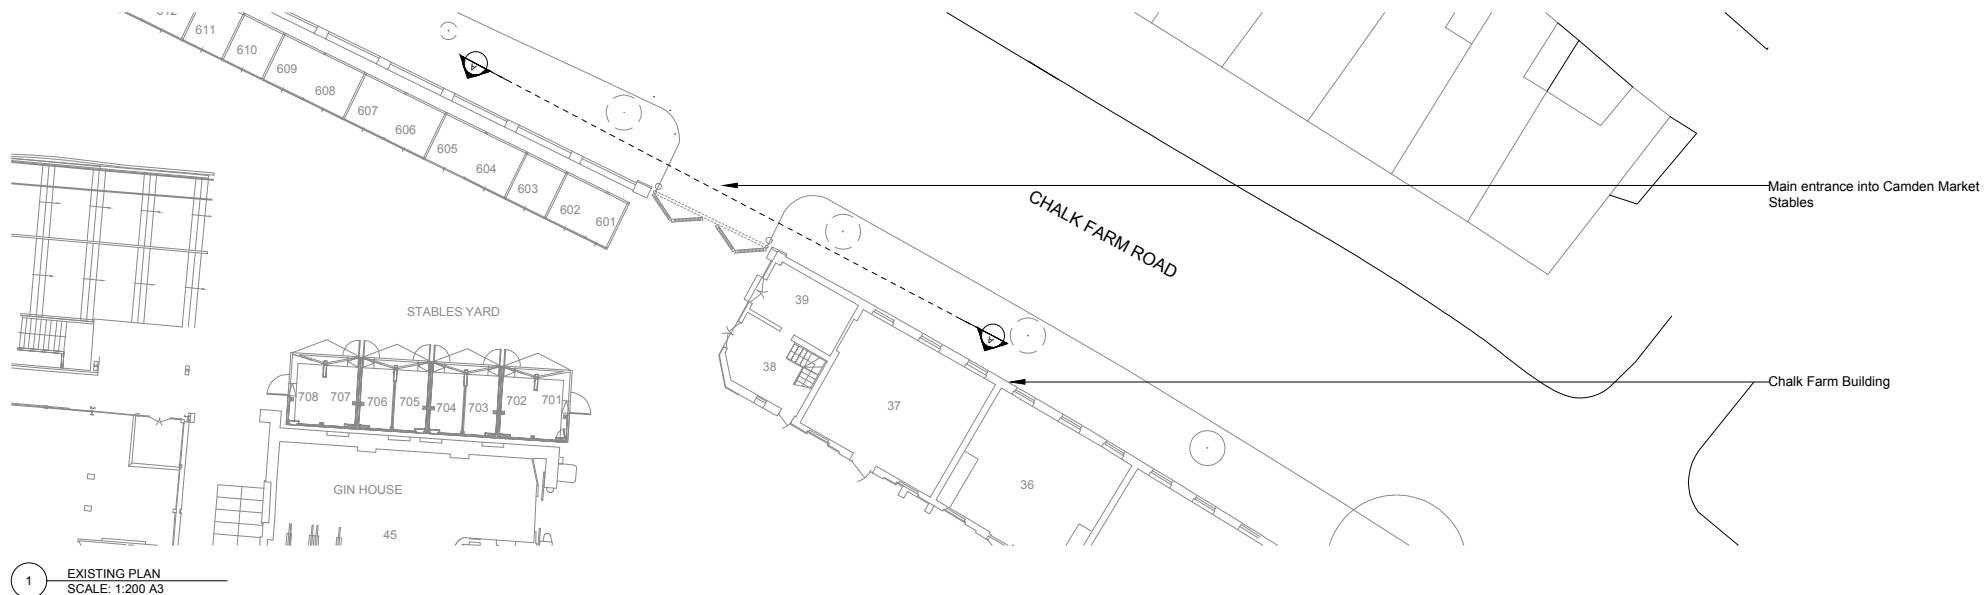


1 EXISTING PLAN
SCALE: 1:200 A3

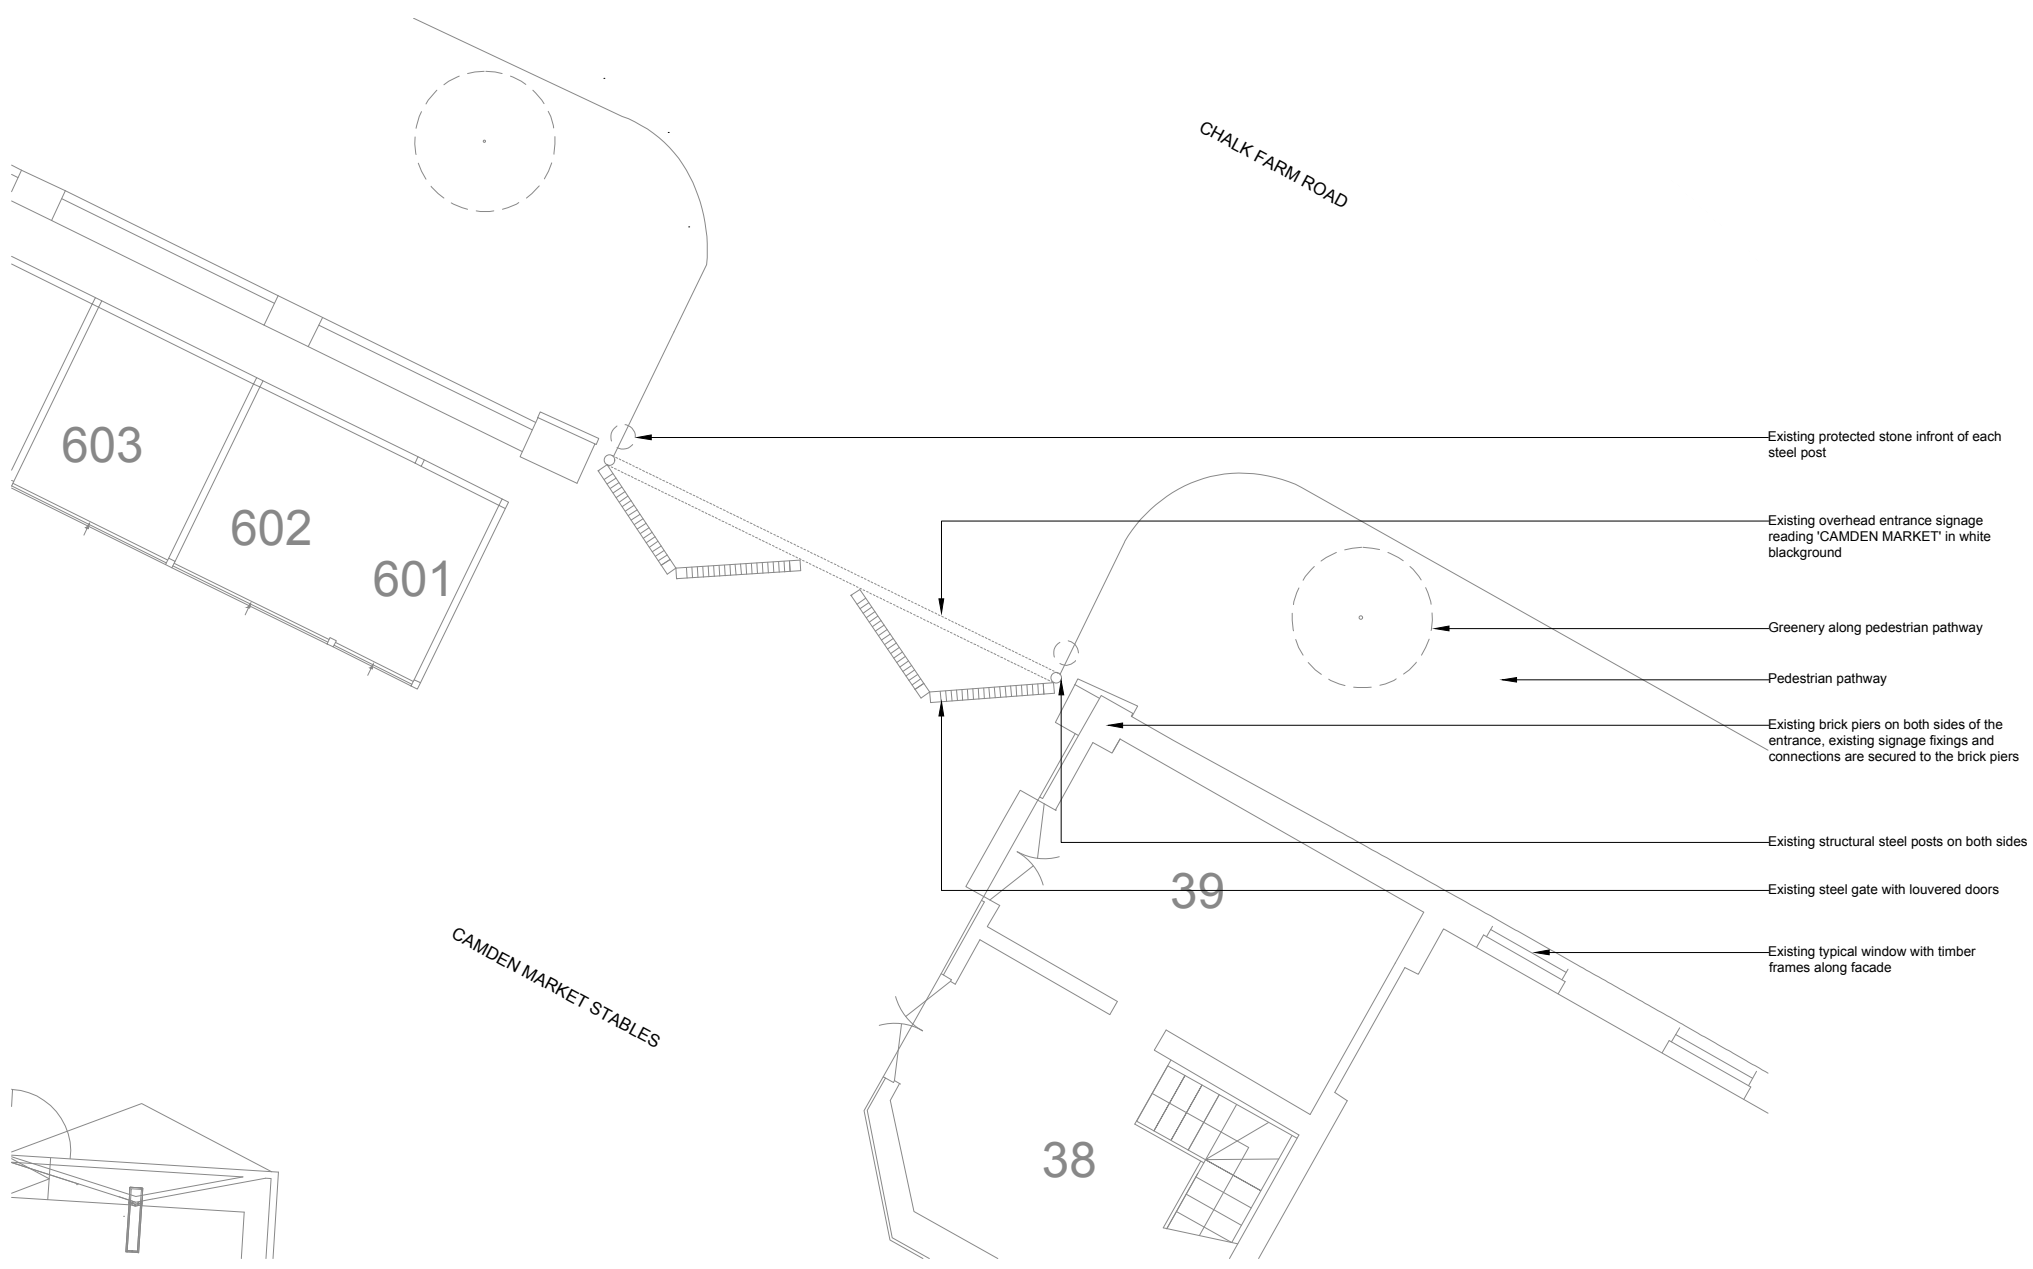

2 EXISTING PLAN
SCALE: 1:50 A3


○ DRAFT ○ TENDER ● PLANNING

			Camden Market Stables		
Level			Existing Plan		
GF					
Scale at A3	Date	Drawn By			
1:50	18.12.2023	KT			
Rev	Date	Description			
-	-	-			
Drawing Number		Project Number			
CM_E_3		5905			

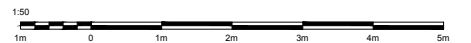


This drawing is copyright LabTech.
Do not scale from this drawing.
Drawings to be read in conjunction with all other architectural and design consultant information.
All dimensions and levels to be checked on site by the contractor and such dimensions to be his responsibility.
Report all drawing errors, omissions and discrepancies to the architect.

NOTES

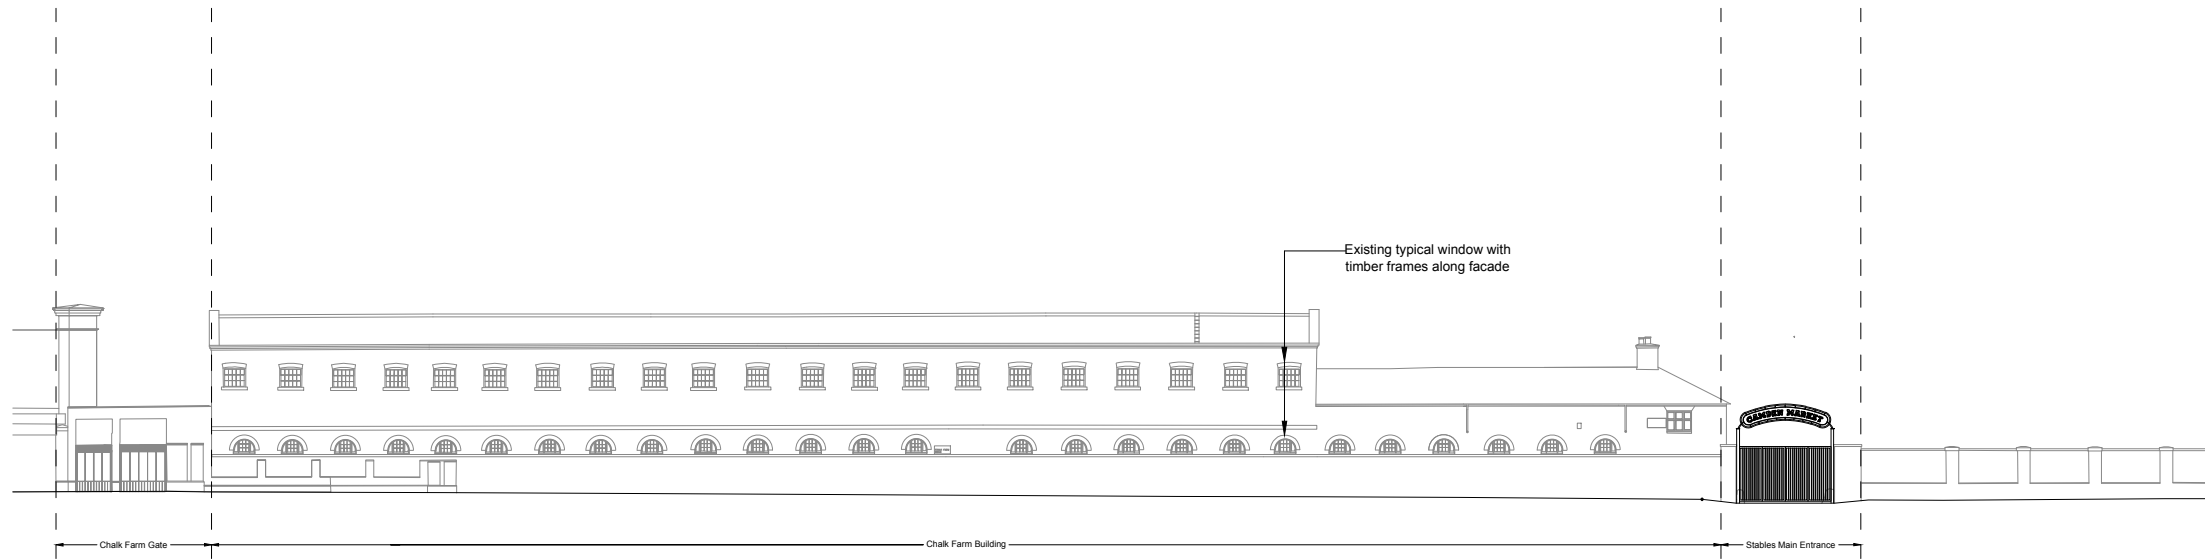

1 EXISTING LONG ELEVATION A (VIEW FROM CHALK FARM ROAD)
SCALE: 1:200 A3

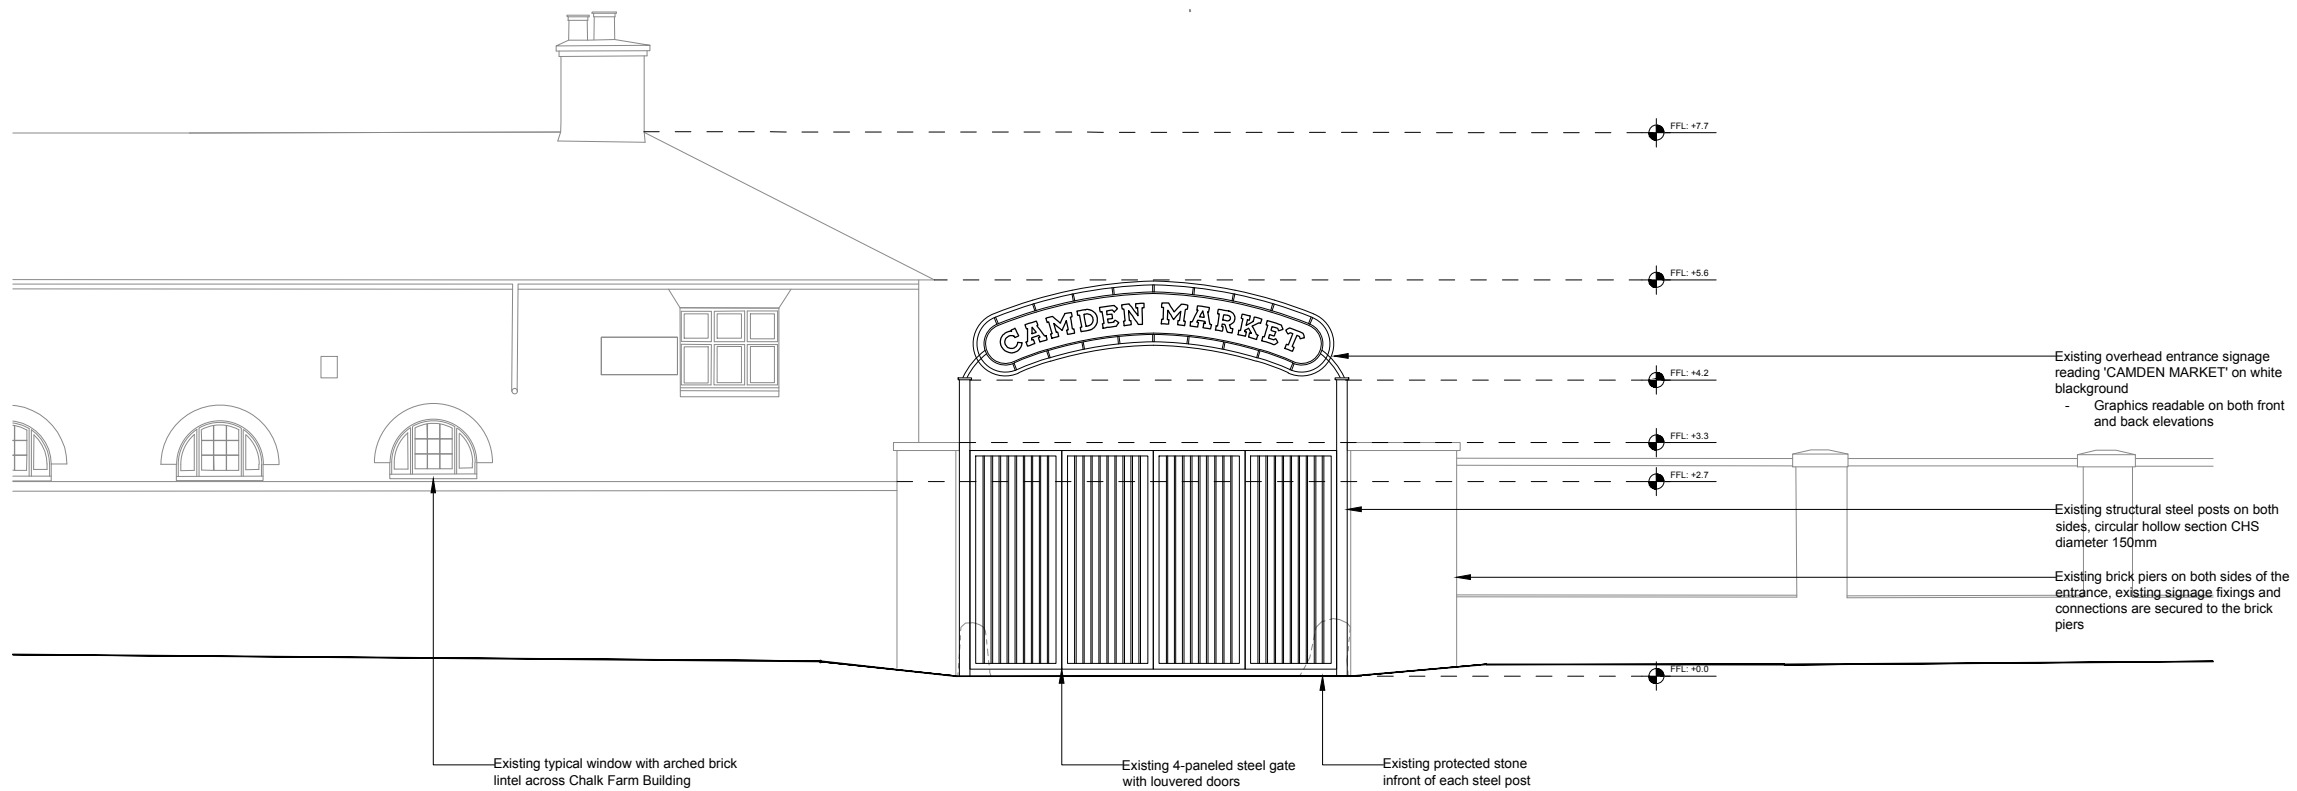

2 EXISTING ELEVATION A
SCALE: 1:50 A3

○ DRAFT ○ TENDER ● PLANNING

Camden Market Stables		
Level	Existing Long Elevation & Elevation A	
GF		
Scale at A3	Date	Drawn By
1:50	18.12.2023	KT
Rev	Date	Description
-	-	-
Drawing Number	Project Number	
CM_E_4	5905	

