
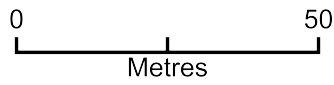


50C Red Lion Street

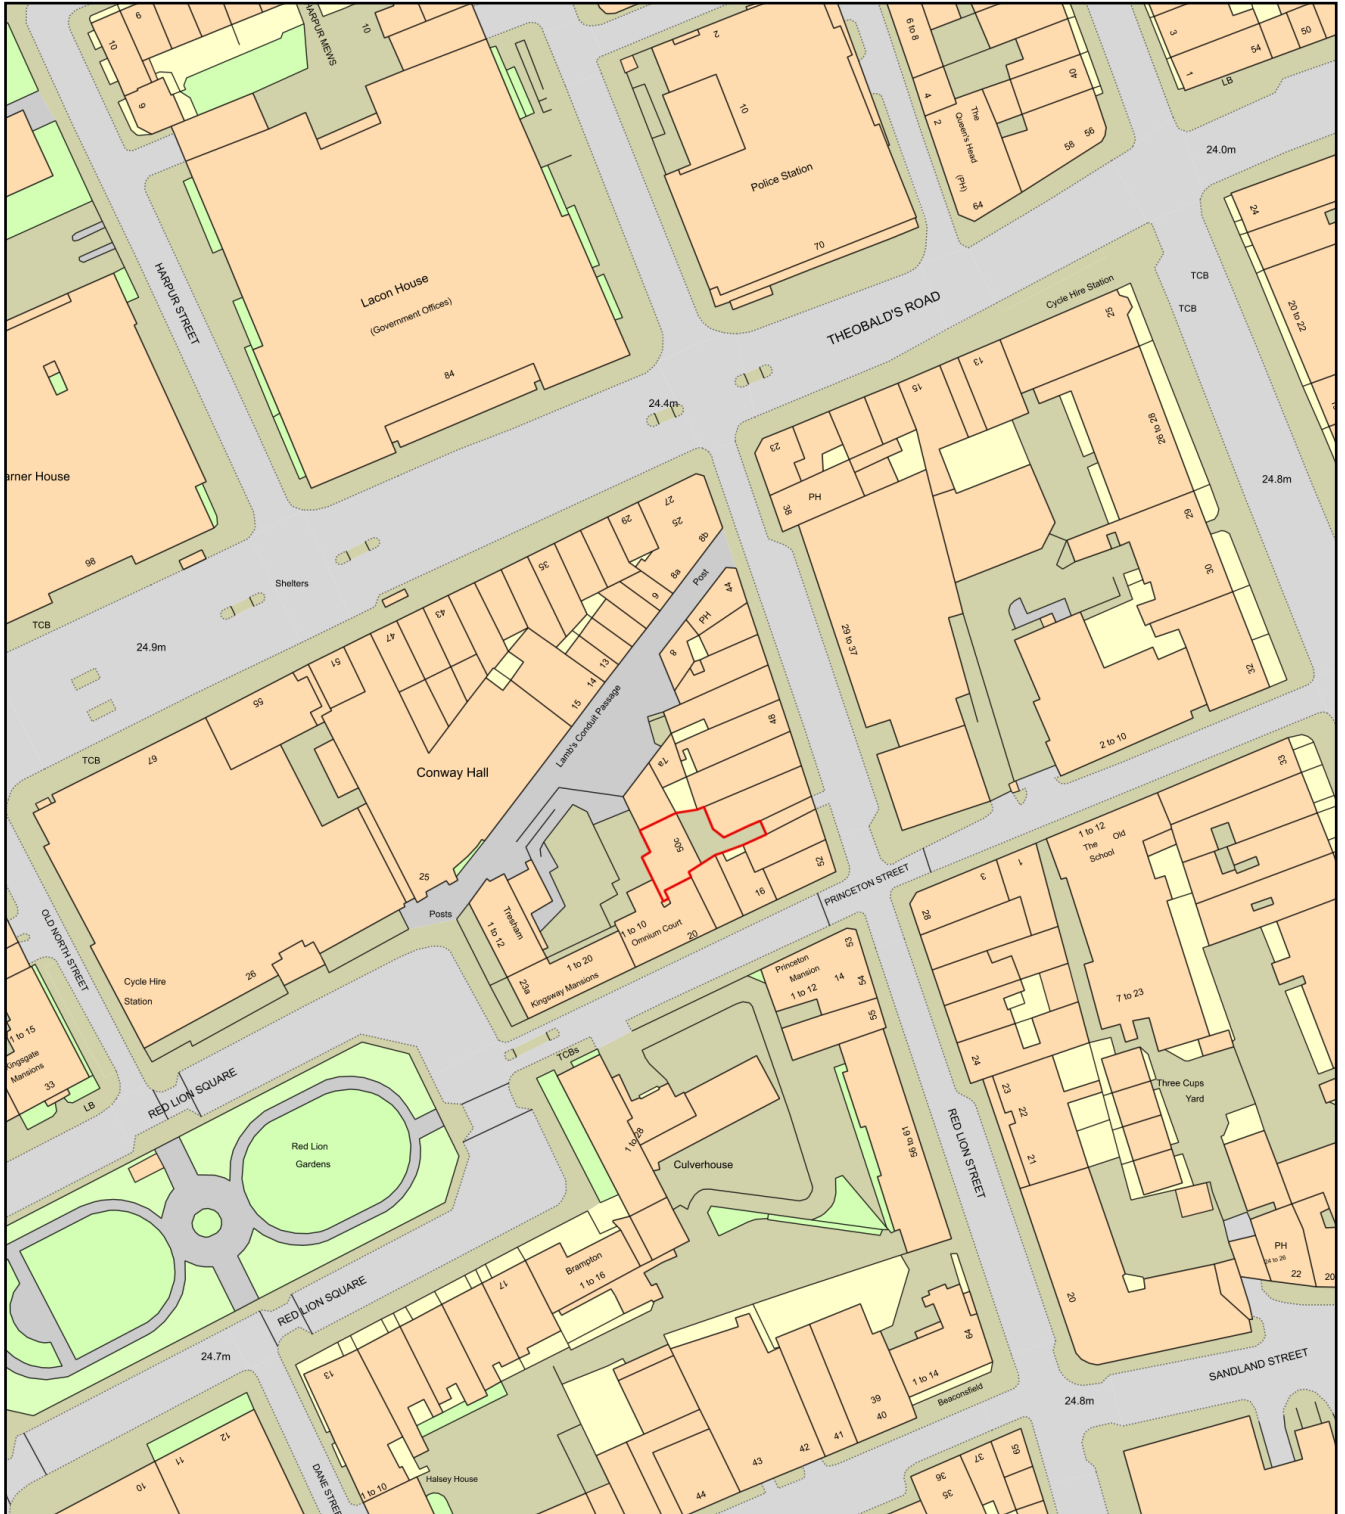

Plan Produced for: Patricia Lennox-Boyd

Date Produced: 31 Jan 2024

Plan Reference Number: TQRQM24031154029315

Scale: 1:1250 @ A4