


Information contained within this drawing is the sole copyright of Jackdaw Studio Ltd. and is not to be reproduced without express permission. No implied licence exists. This drawing not to be used for land transfer or valuation purposes. Do not scale from this drawing. All dimensions & levels are to be checked on site by the contractor. Issued for purposes indicated only. Drawing errors and omissions to be reported to the designers.


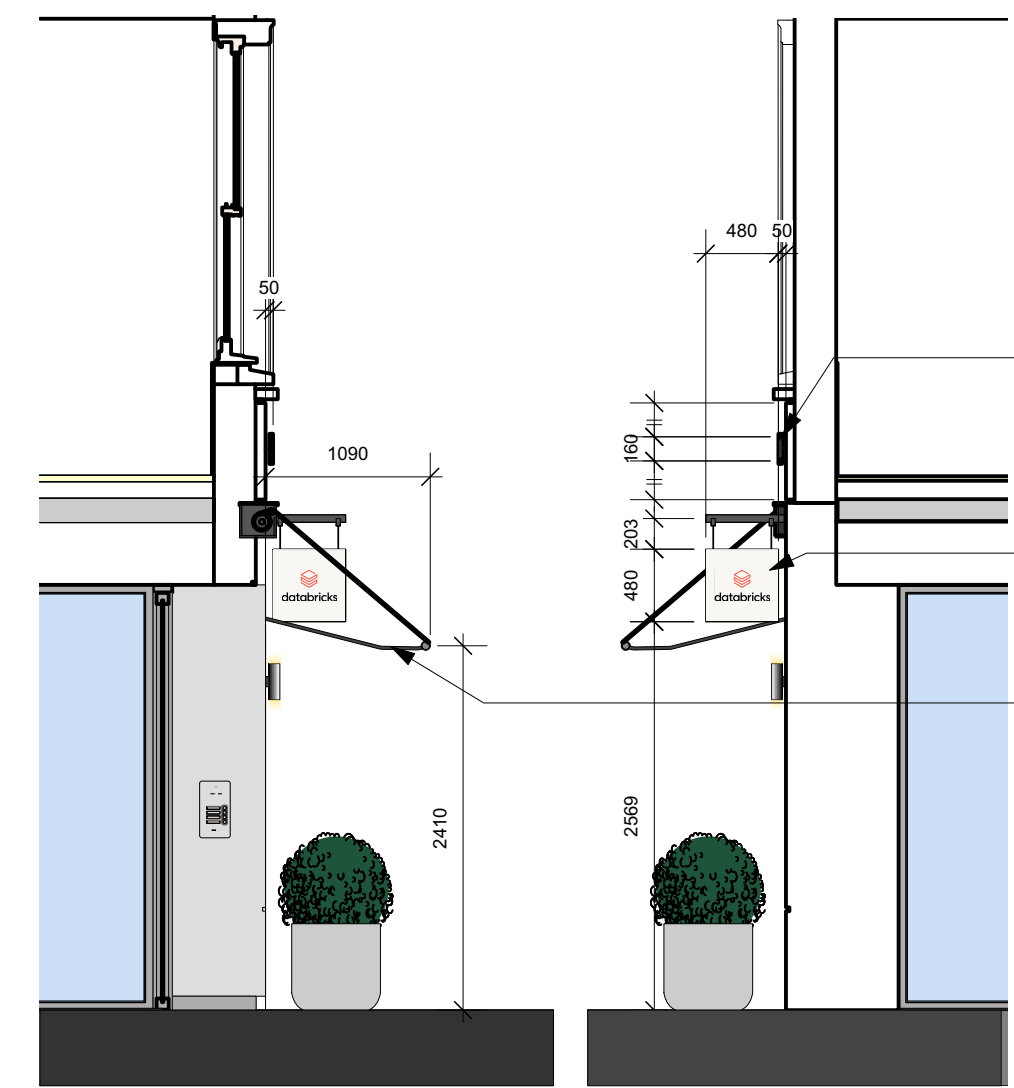


**COLOURS CODES**  
 RED: rgb(255,54,33)  
 WHITE : rgb(255,255,255)  
 GREY : rgb(48,63,71)  
 BLACK : rgb(0,0,0)

**A WINDMILL STREET - DETAIL ELEVATION**  
 Scale: 1:50

**B SECTION A**  
 Scale: 1:50

**C SECTION B**  
 Scale: 1:50

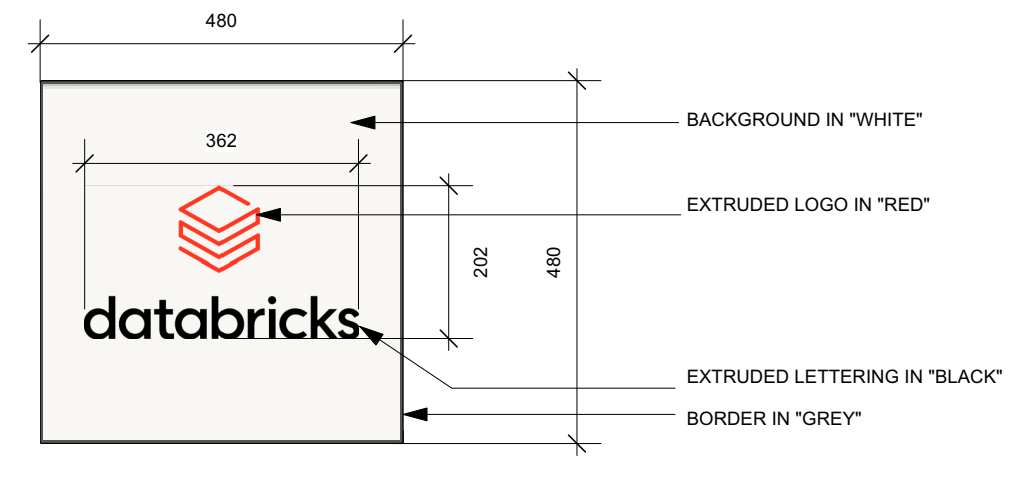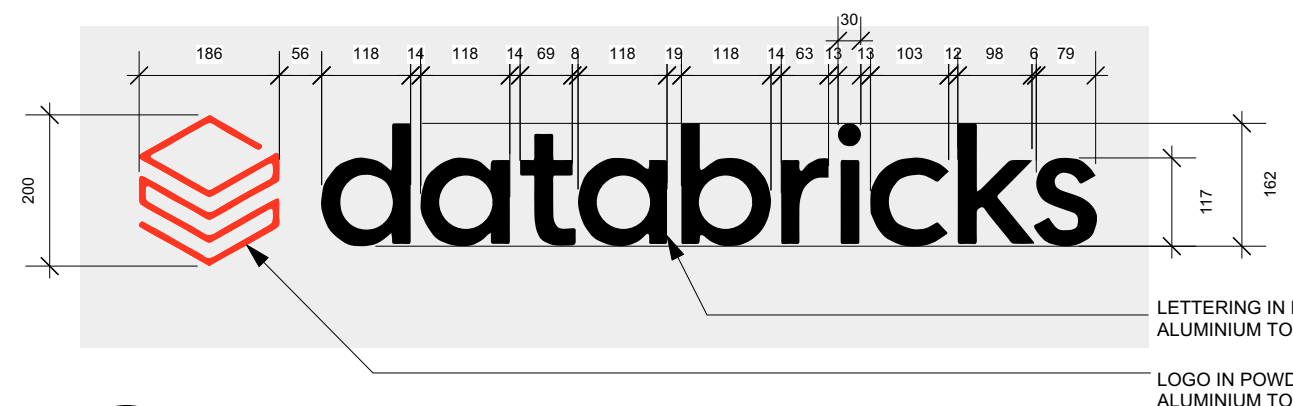

**D FASCIA SIGN - DETAIL**  
 Scale: 1:10

**E PROJECTING SIGN - DETAIL**  
 Scale: 1:10



PREPARATION AND BRIEF

**JACKDAW**  
 STUDIO  
 UNIT 7 LINKS YARD  
 29A SPELMAN STREET  
 LONDON E1 5LX  
 UNITED KINGDOM  
 T/ 020 7375 0213  
 E/ HELLO@JACKDAWSTUDIO.COM  
 WWW.JACKDAWSTUDIO.COM

CLIENT: DATABRICKS  
 PROJECT: DATABRICKS, 11-14 WINDMILL STREET, W1

DRAWING TITLE: WINDMILL STREET SIGN DIMENSIONS

STATUS	DRAWN	CHECKED
INFORMATION	SA	AC/PR
SCALE	DATE	
1:50@A1 / 1:100@A3	08/12/2023	
DRWG NO:	REVISION	
2309_571		