


Information contained within this drawing is the sole copyright of Jackdaw Studio Ltd. and is not to be reproduced without express permission. No implied licence exists. This drawing not to be used for land transfer or valuation purposes. Do not scale from this drawing. All dimensions & levels are to be checked on site by the contractor. Issued for purposes indicated only. Drawing errors and omissions to be reported to the designers.

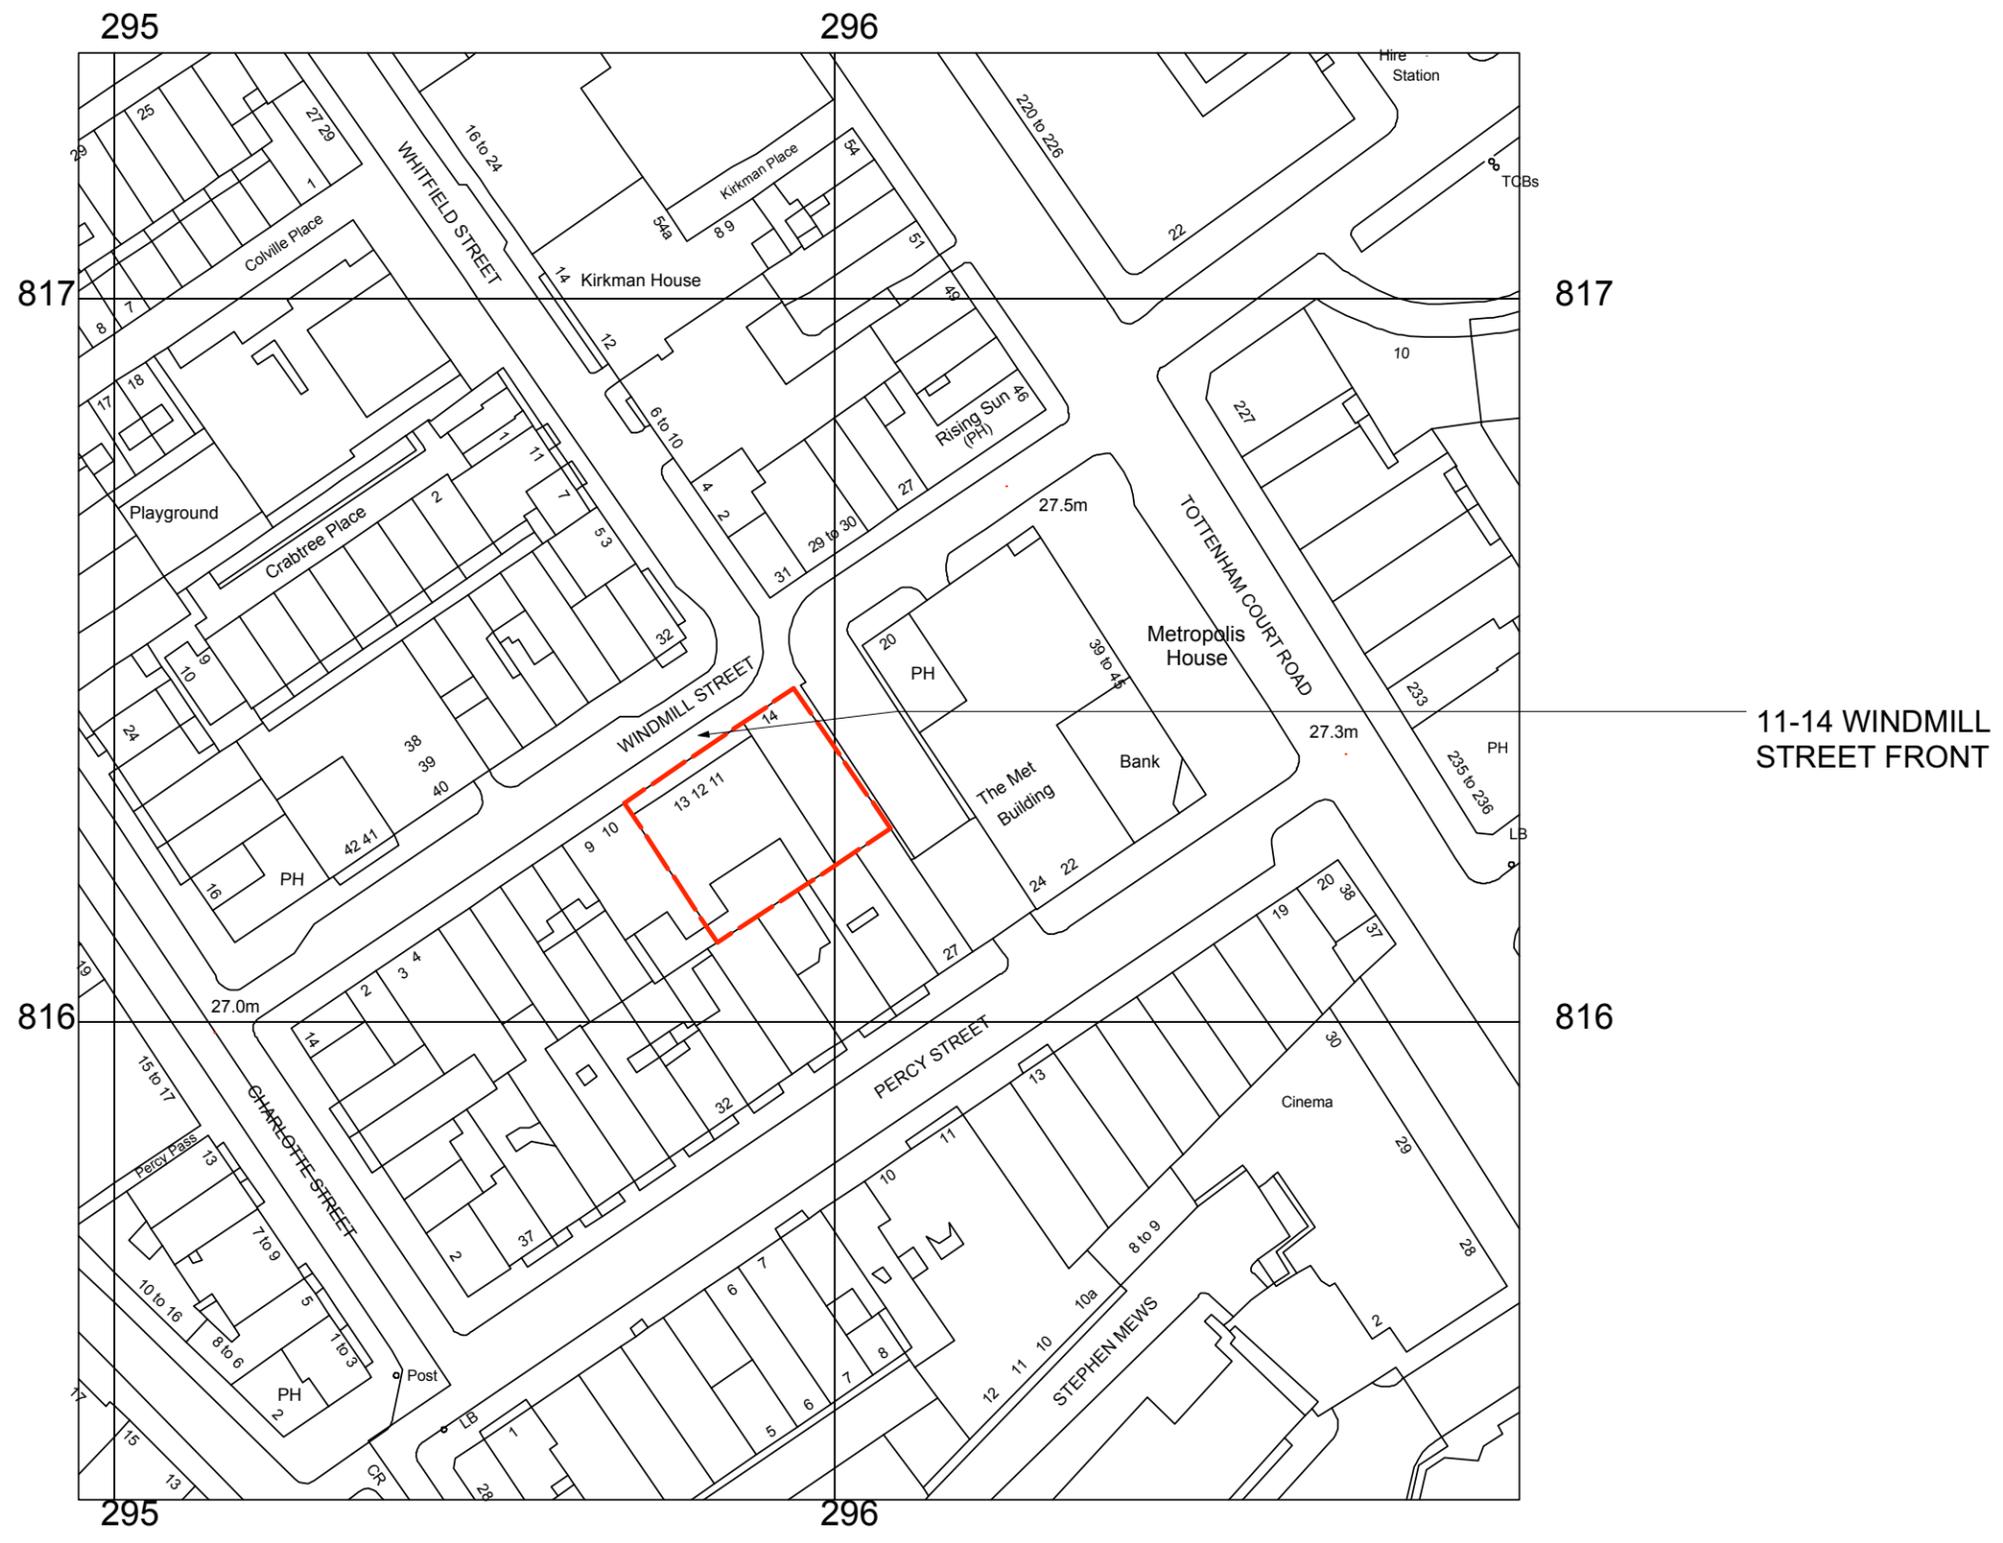

11-14 WINDMILL STREET FRONT



PREPARATION AND BRIEF

JACKDAW
STUDIO
UNIT 7 LINKS YARD
29A SPELMAN STREET
LONDON E1 5LX
UNITED KINGDOM

T/ 020 7375 0213

E/ HELLO@JACKDAWSTUDIO.COM

WWW.JACKDAWSTUDIO.COM

CLIENT
DATABRICKS


PROJECT
DATABRICKS, 11-14 WINDMILL STREET, W1

DRAWING TITLE
ORDNANCE SURVEY
WINDMILL STREET

STATUS	DRAWN	CHECKED
INFORMATION	SA	AC/PR

SCALE	DATE
1:5000@A1/ 1:10000@A3	08/12/2023

DRWG NO.	REVISION
2309_575	

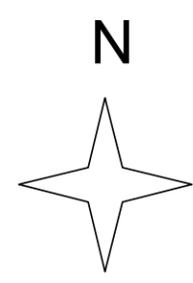

Metres

--- SITE APPLICATION BOUNDARY