

Elev SW 2503 EL002

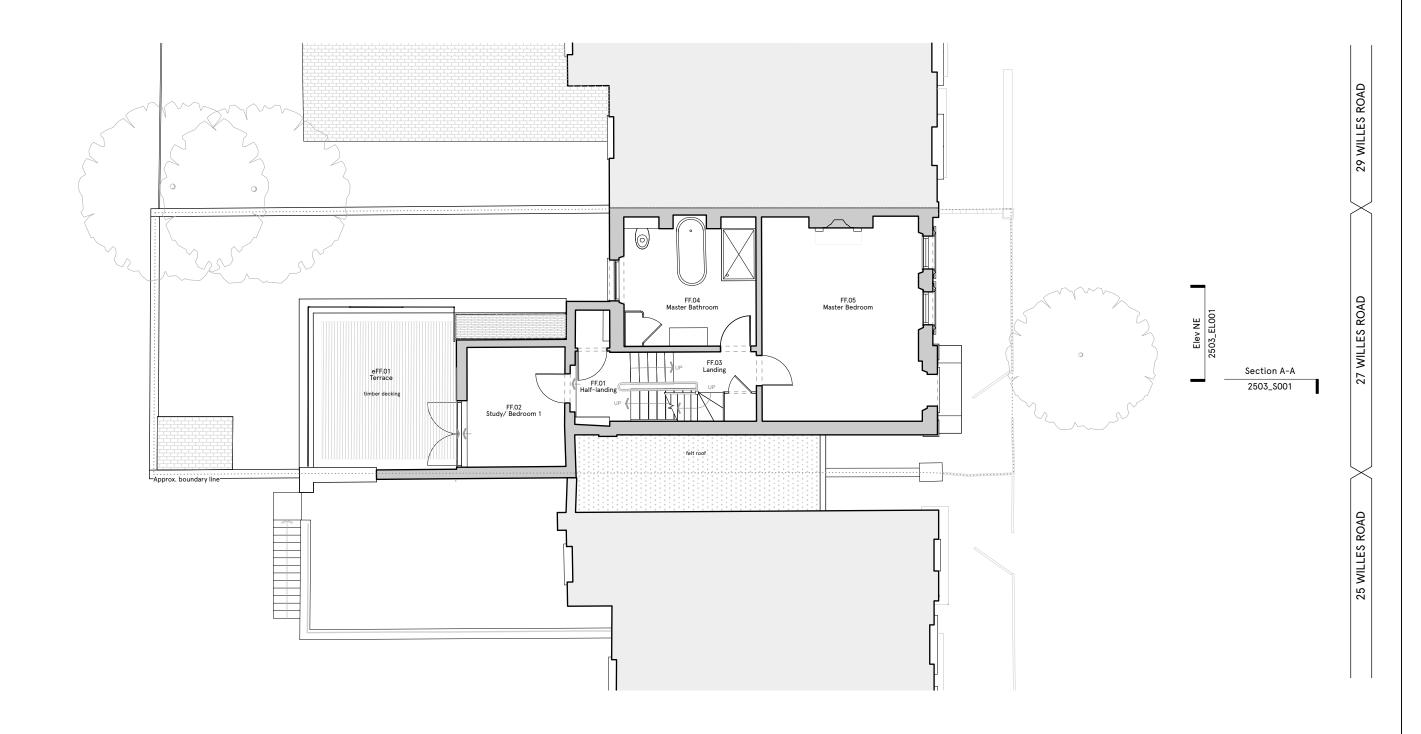

Bankhead +Partners © Copyright 2024

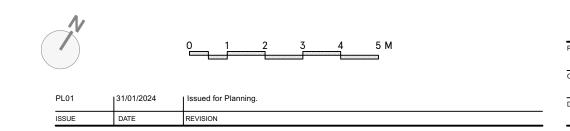

ROJECT	27 Willes Road, London, NW5 3DT			PROJECT#	2305
LIENT	Handler & Salerno	DATE#	18/10/2023	DWG#	
	Tranuler & Salerno	SCALE @ A3	1:100		A011
WG	Existing plan- First floor	DRAWN	BK		
WG	Existing plant- i list nool	CHKD	PB	REVISION	PL01

PLANNING