


Elev SW
2503_EL020

Elev NE
2503_EL010


- Proposed glass roof.
- Outline of existing extension.
- Proposed 1st floor extension finished in brick.
- Gate for maintenance access to roof area.
- Proposed metal-framed sliding door.
- Proposed skylight above.
- Proposed balcony, enclosed by metal railing.
- Squared off boundary wall sections. Finish to match existing.
- Proposed ASHP w/in enclosure.

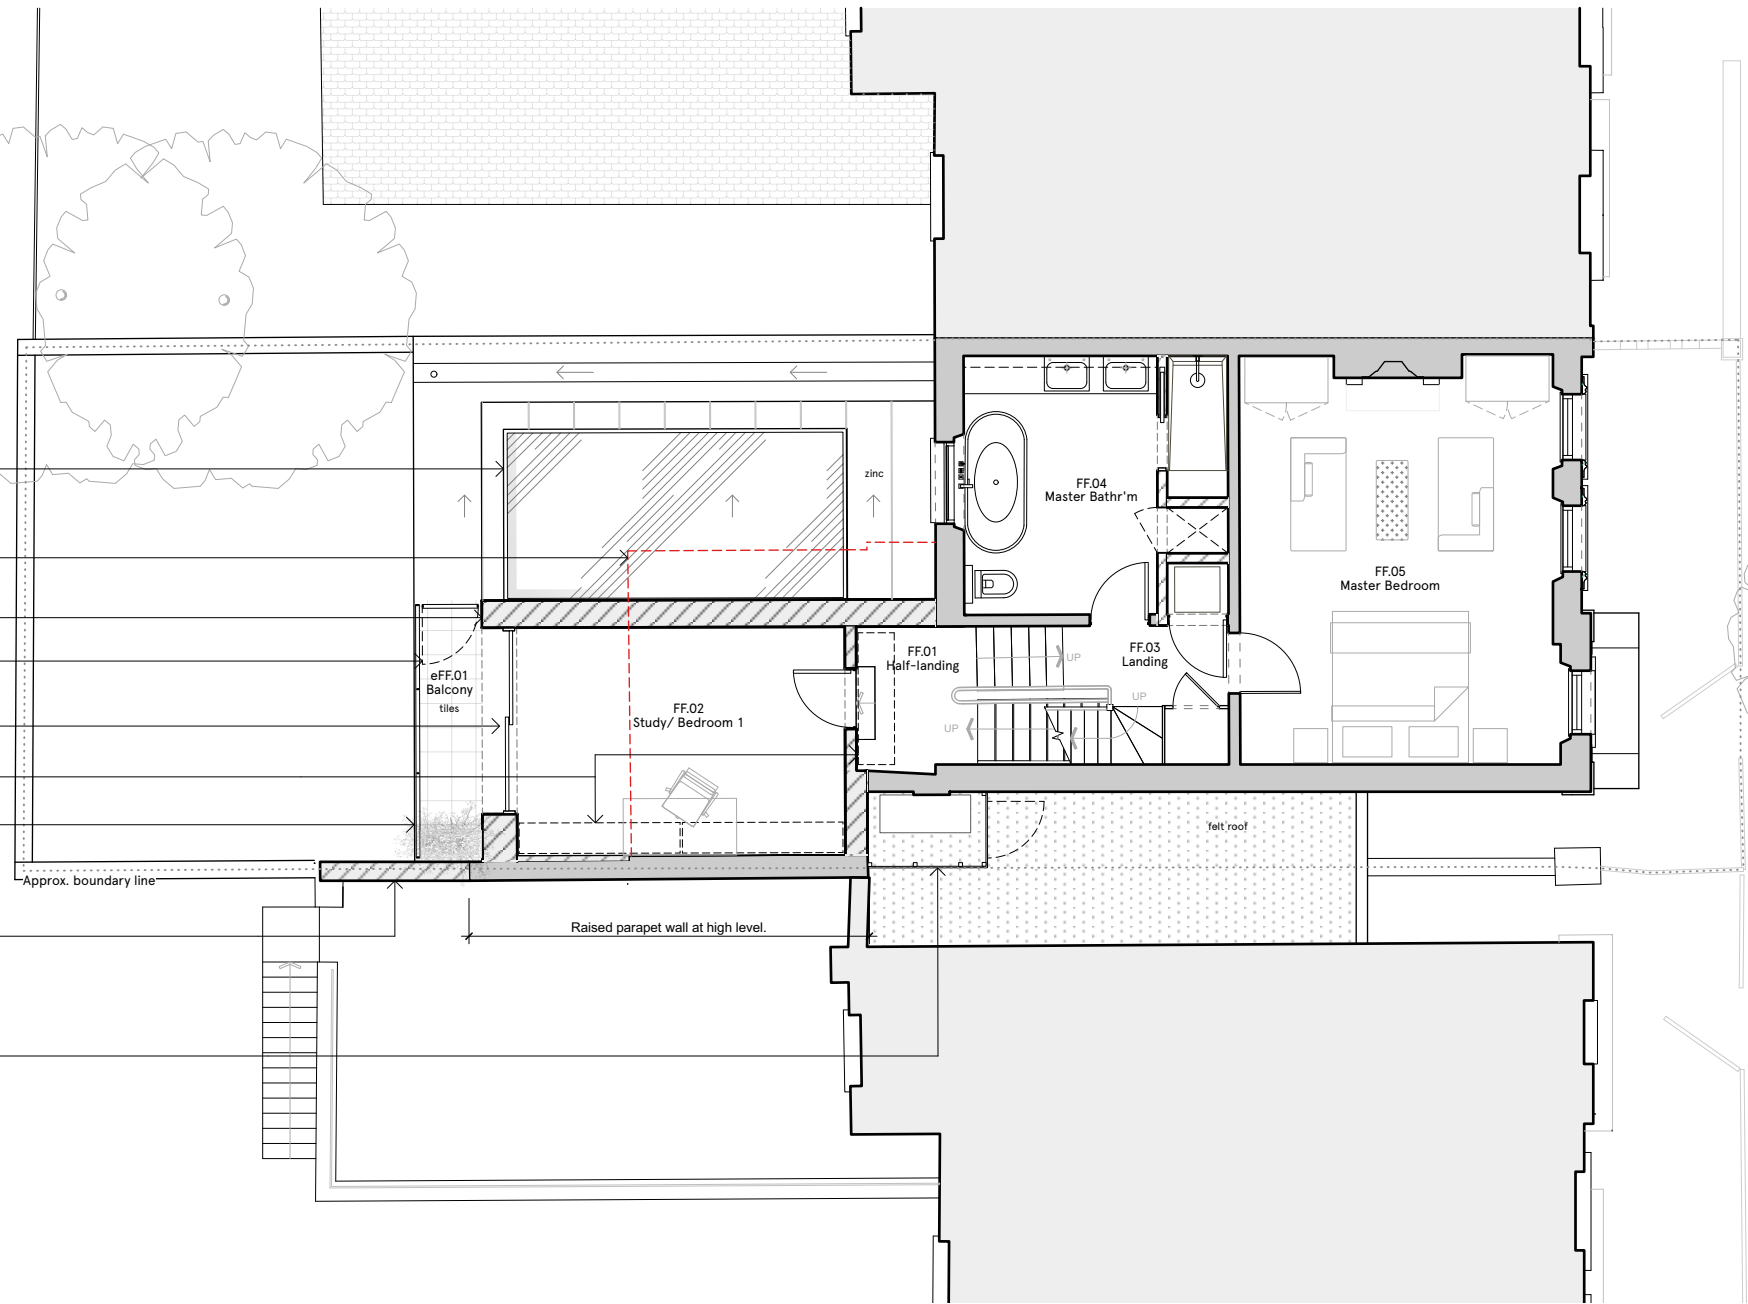

Section A-A
2503_S010

29 WILLES ROAD
27 WILLES ROAD
25 WILLES ROAD

Bankhead + Partners
 © Copyright 2024
 Oxford House, 15-17 Mount Eohraim Road, Tunbridge Wells, TN1 1EN
 studio@bankheadpartners.co.uk www.bankheadpartners.co.uk

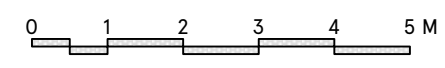

ISSUE	DATE	REVISION
PL01	31/01/2024	Issued for Planning.

PROJECT	27 Willes Road, London, NW5 3DT		PROJECT #	2305
CLIENT	Handler & Salerno		DATE #	18/10/2023
			SCALE @ A3	1:100
DWG	Proposed plan- First floor		DRAWN	BK
			CHKD	PB
			DWG #	A111
			REVISION	PL01

PLANNING