


Elev SW  
2503\_EL020

Elev NE  
2503\_EL010

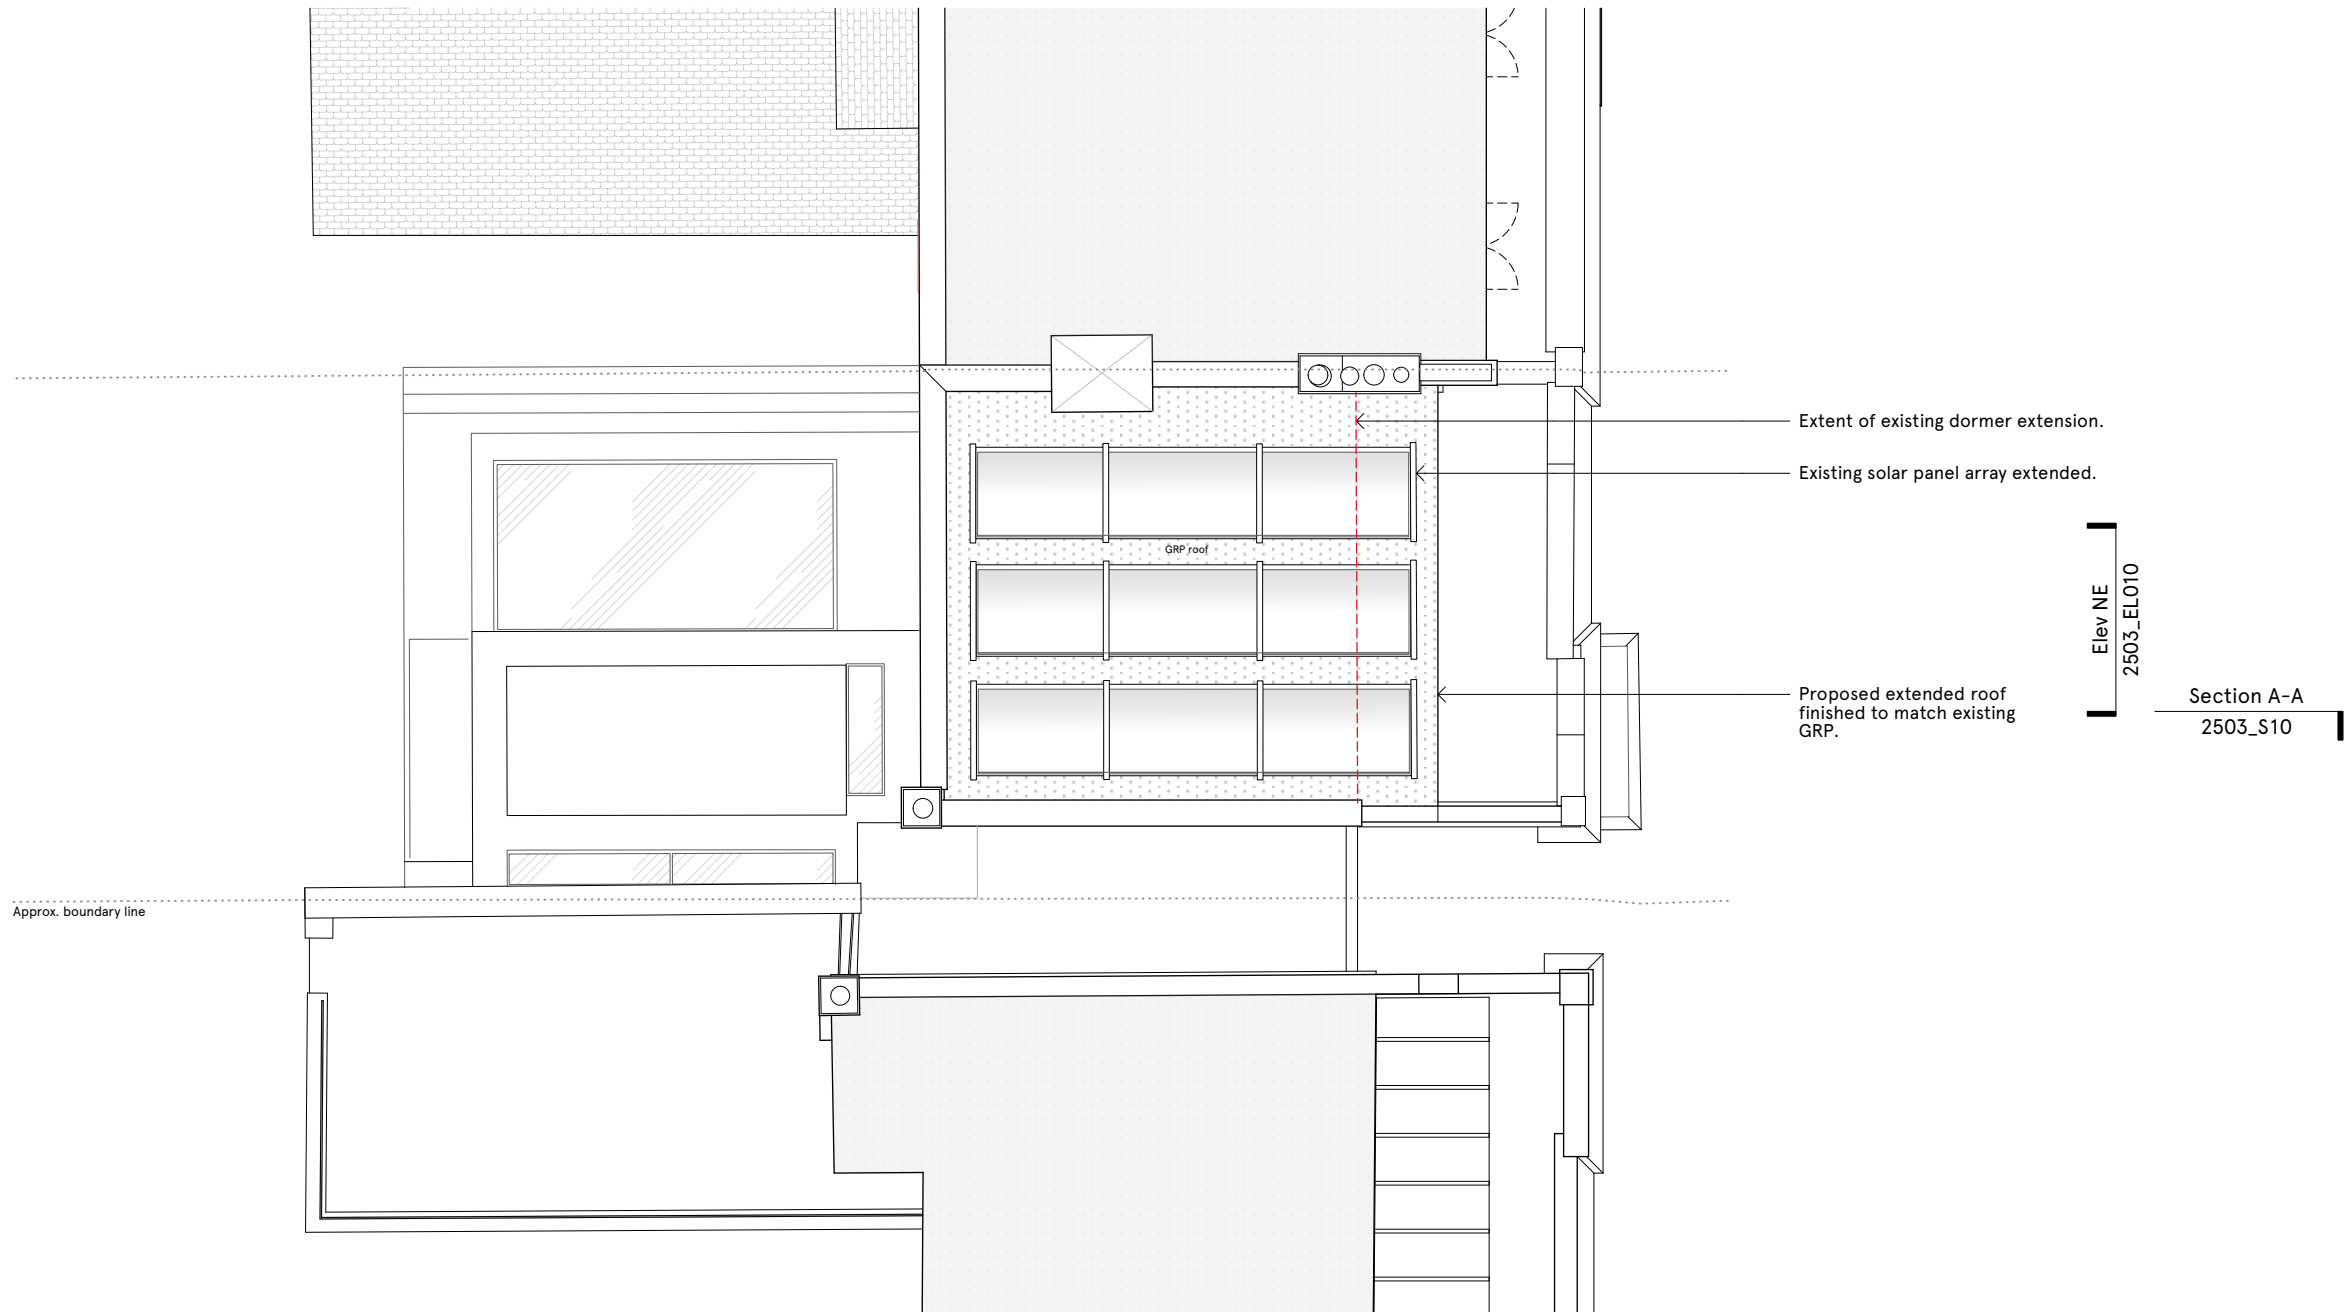

ISSUE	DATE	REVISION
PL01	31/01/2024	Issued for Planning.

PROJECT	27 Willes Road, London, NW5 3DT		PROJECT #	2305
CLIENT	Handler & Salerno		DATE #	18/10/2023
			SCALE @ A3	1:100
DWG	Proposed plan- Roof		DRAWN	BK
			CHKD	PB
			DWG #	A113
			REVISION	PL01

PLANNING