


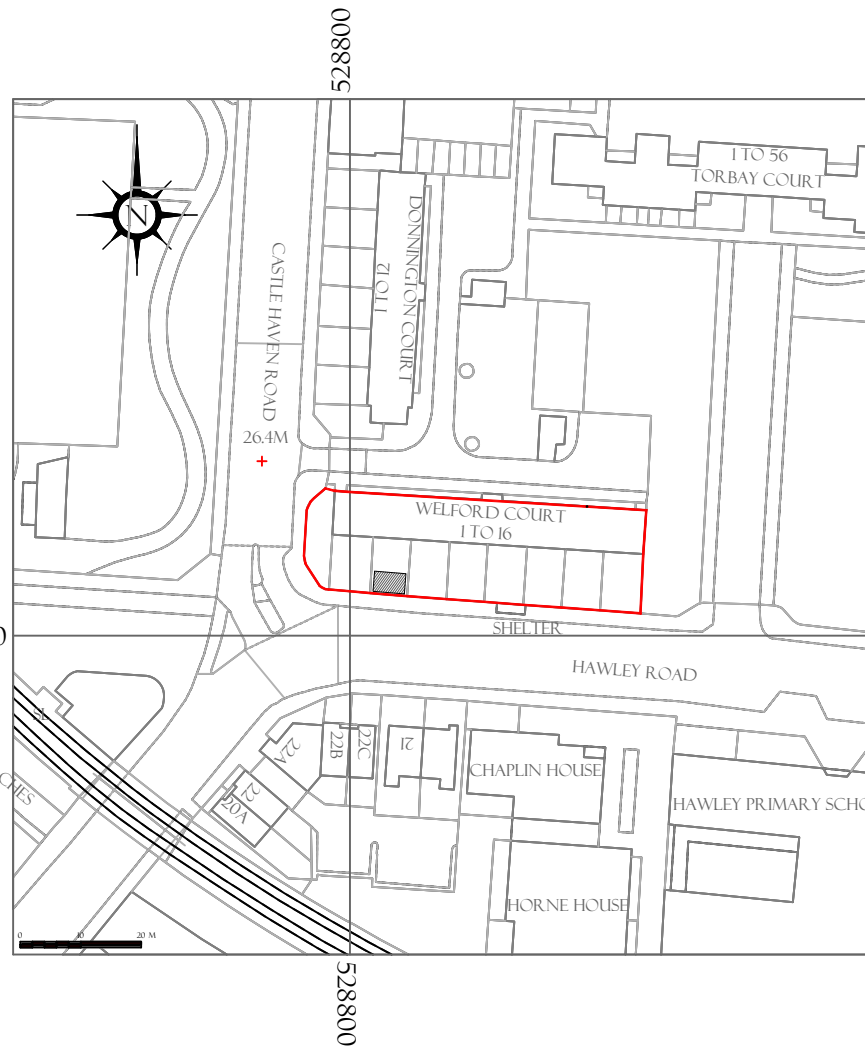


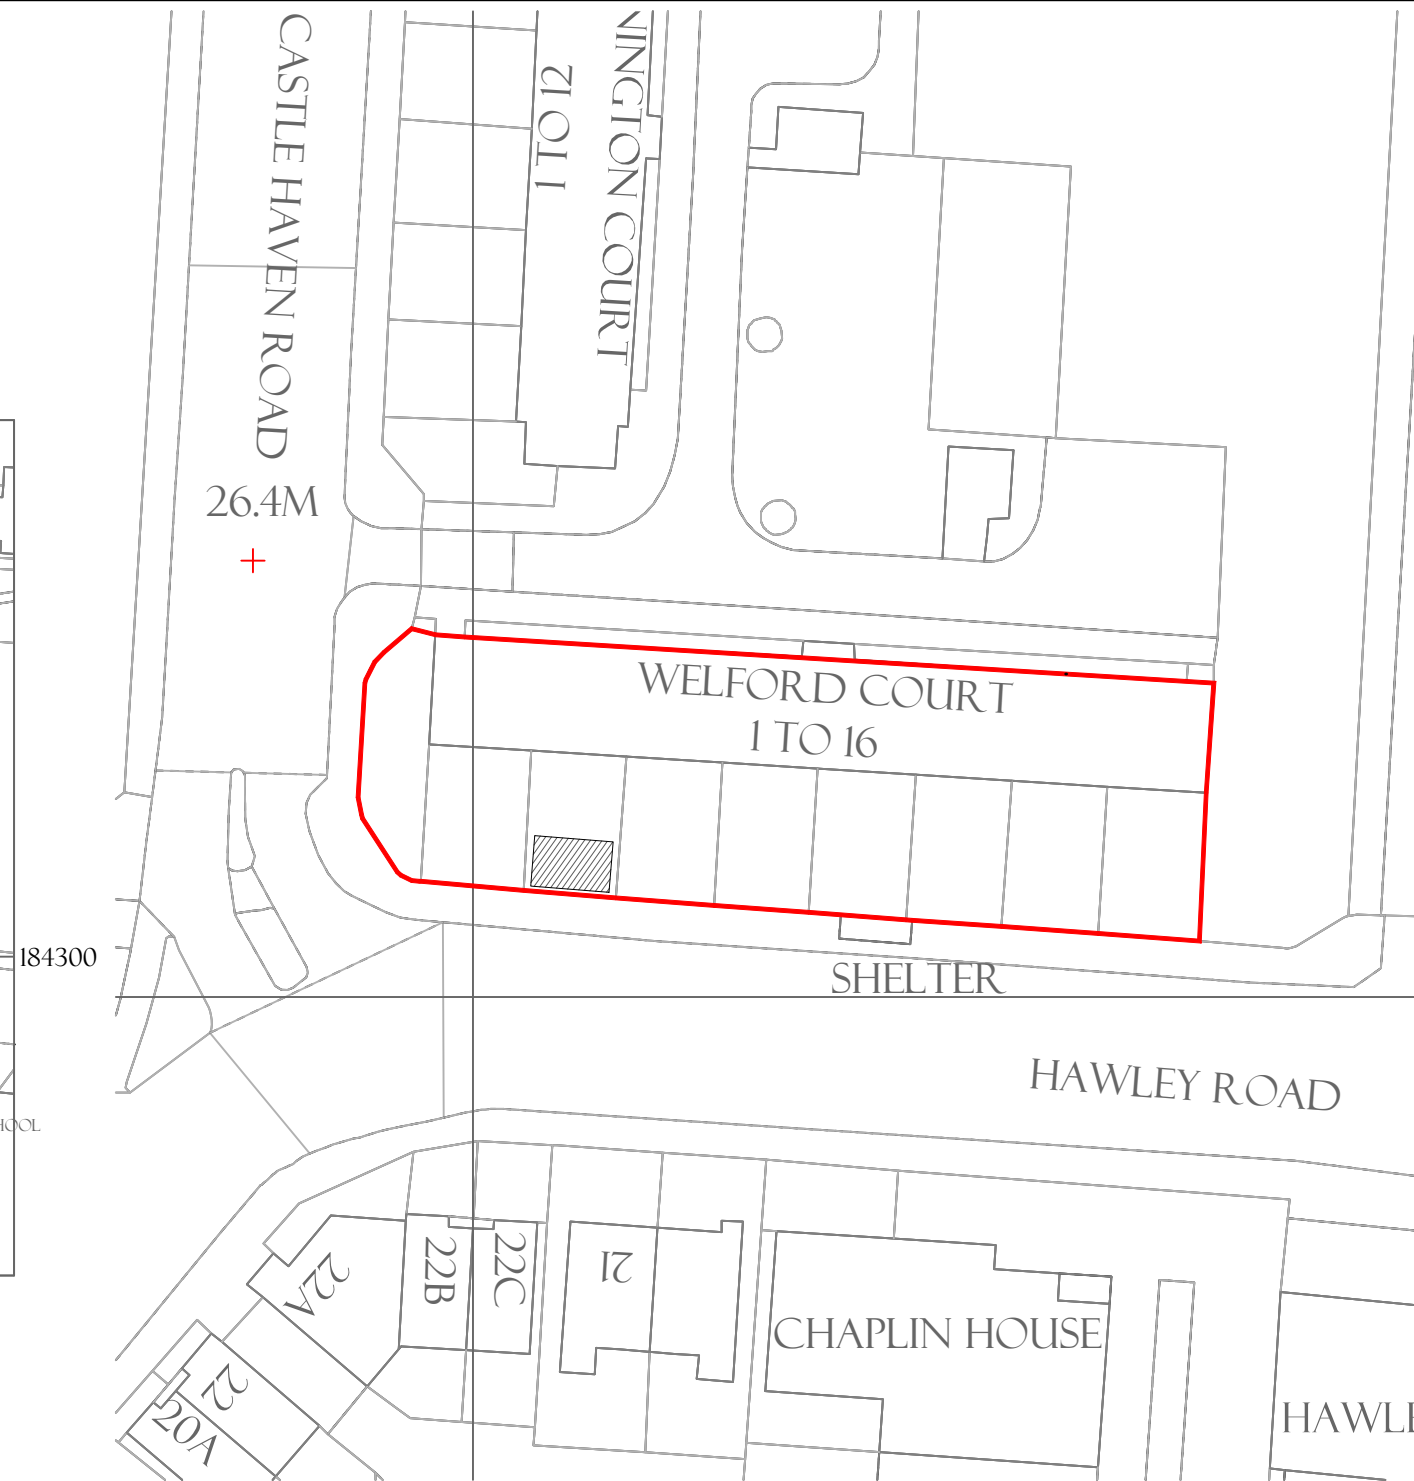

LOCATION MAP
SCALE: 1:1250

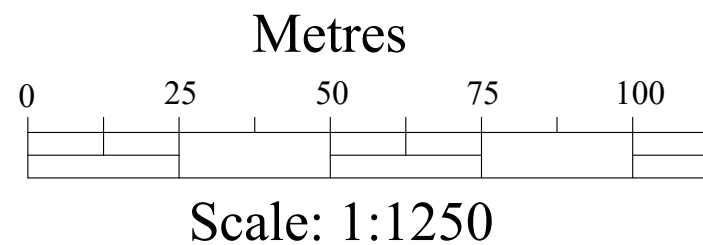

BLOCK PLAN
SCALE: 1:500

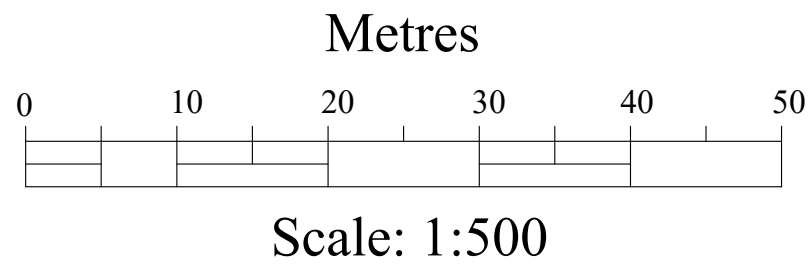

NOTES

LEGEND

 EXISTING STORE

Plan And Build London Ltd
(Architecture, Design and Structure)
228 High Street
Barnet
EN5 5TD
Tel: 07961-161810
E-mail: sales@planandbuild.net
www.planandbuild.net

Project Title
CHANGE IN EXTERIOR
MATERIAL FINISH OF THE
EXISTING STORAGE
OUT-BUILDING

Project Address
7 WELFORD COURT,
NWI 8RS

Drawing Title
LOCATION MAP &
BLOCK PLAN

Date 30 JANUARY 2024

Drg No. PB-24/WEL/10A

Scale 1:1250 & 1:500 IN A3