

Sheet Index copy 1

Layout number	Layout ID	Layout Name	Revision	Change IDs in Current Revision	Change Names in Current Revision	Transmitted by	Transmitted Date
01E Existing							
		Content	01			T.Semenchuk	03.01.2024 16:17
		Change list	01			T.Semenchuk	03.01.2024 16:17
01E.3		GF (Ground floor)	02	Ch-01	Shape changed	T.Semenchuk	03.01.2024 16:17
01E.4		Existing Interior elevations	01			T.Semenchuk	02.01.2024 14:32
04.GA General arrangement							
04.GA.1		GF (Ground floor)	01			T.Semenchuk	02.01.2024 14:32
04.GA.2		pS1 (Proposed section)	01			T.Semenchuk	02.01.2024 14:32
04.GA.3		Proposed Interior elevations GF.01-01	01			T.Semenchuk	02.01.2024 14:32
04.GA.4		Proposed Interior elevations GF.01-02	01			T.Semenchuk	02.01.2024 14:32
04.GA.5		Proposed Interior elevations GF.01-03	01			T.Semenchuk	02.01.2024 14:32
04.GA.6		Proposed Interior elevations GF.01-04	01			T.Semenchuk	02.01.2024 14:32

N

Client

data/signature

Architect

data/signature

Contractor

data/signature

rev ID

ch ID

change name

data

modified by

checked by

approved by

01

03.01.2024

RM

RM

RM

drawing

01E Existing

layout number

13

code name project

23-06-23

The Black Penny Covent Garden

author

Roman Maslov

scale drawing

A3 S 1:1

revision/stage

C2-Architectural concept

drawing list

Sheet Index copy 1

e-mail

cubicaepro@gmail.com


mobile phone

+44 7463 199 850

@cubicae

Copyright © Roman Maslov 2022 Registered in England & Wales.

Change List				
ID	Name	Last Modified	Last Modified by	Status
Ch-01	Shape changed	03.01.2024 16:07	T.Semenchuk	Transmitted

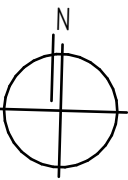

Client

data/signature

Architect

data/signature

Contractor

data/signature

rev ID	ch ID	change name	data	modified by	checked by	approved by
01			03.01.2024			

drawing

01E Existing

Layout number

14

code name project

23-06-23
The Black Penny Covent Garden

author

Roman Maslov


e-mail

cubicaepro@gmail.com

mobile phone

+44 7463 199 850

@cubicae

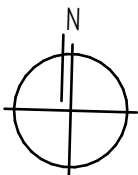

Client _____
data/signature

Architect _____
data/signature

Contractor _____
data/signature

rev ID	ch ID	change name	data	modified by	checked by	approved by
01			02.01.2024			
02	Ch-01	Shape changed	03.01.2024			

drawing
01E Existing

scale drawing
A3 S 1:50

layout ID
01E.3

revision/stage
C2-Architectural concept

drawing list
GF (Ground floor), 33 Great Queen St-080623-Model

layout number
15

code name project
23-06-23
The Black Penny Covent Garden




author
Roman Maslov

e-mail
cubicaepro@gmail.com

mobile phone
+44 7463 199 850



@cubicae

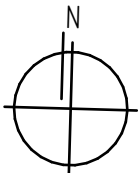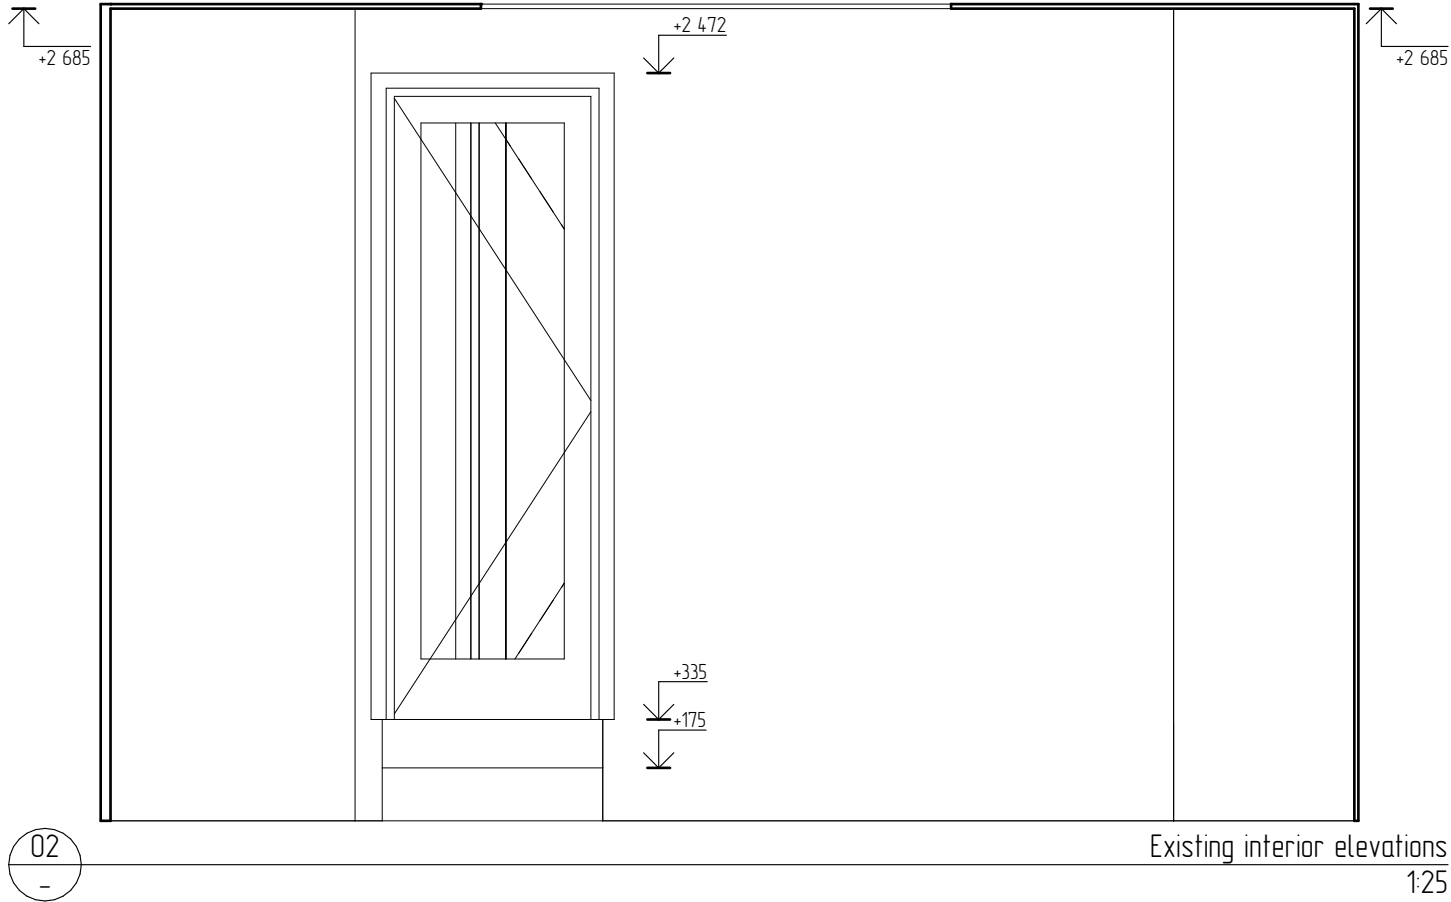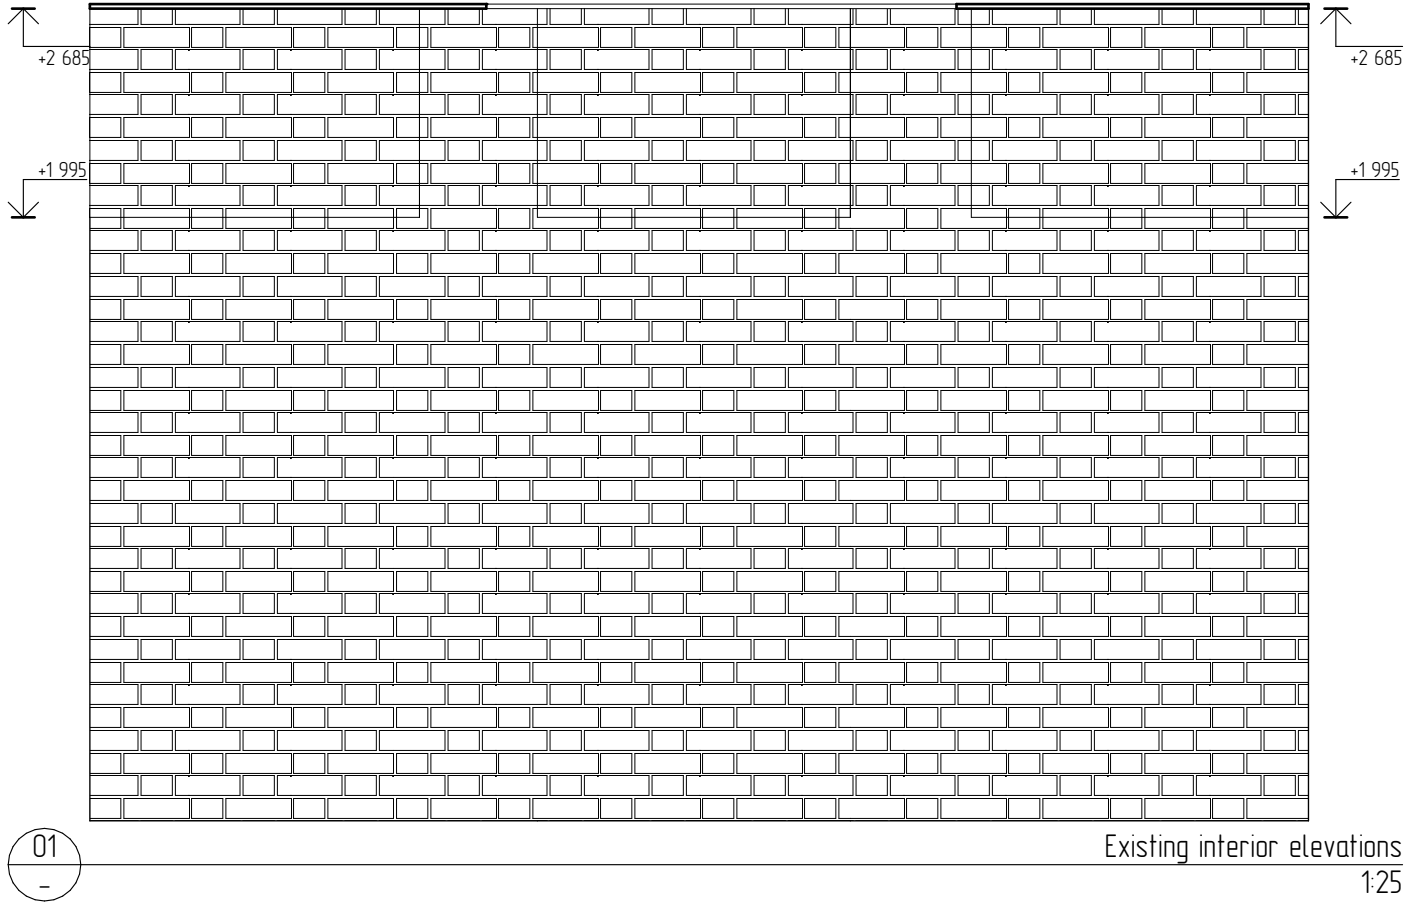

Client _____
data/signature

Architect _____
data/signature



Contractor _____
data/signature

rev ID	ch ID	change name	data	modified by	checked by	approved by
01			02.01.2024			

drawing	layout number	code name project
01.E Existing	16	23-06-23 The Black Penny Covent Garden
scale drawing	layout ID	revision/stage
A3 S 1:25	01.E.4	01-Interior elevations
drawing list		
01, 02		
author	Roman Maslov	
e-mail	cubicaepro@gmail.com	 @cubicae
mobile phone	+44 7463 199 850	

Copyright © Roman Maslov 2022 Registered in England & Wales.



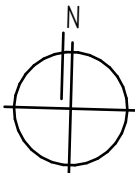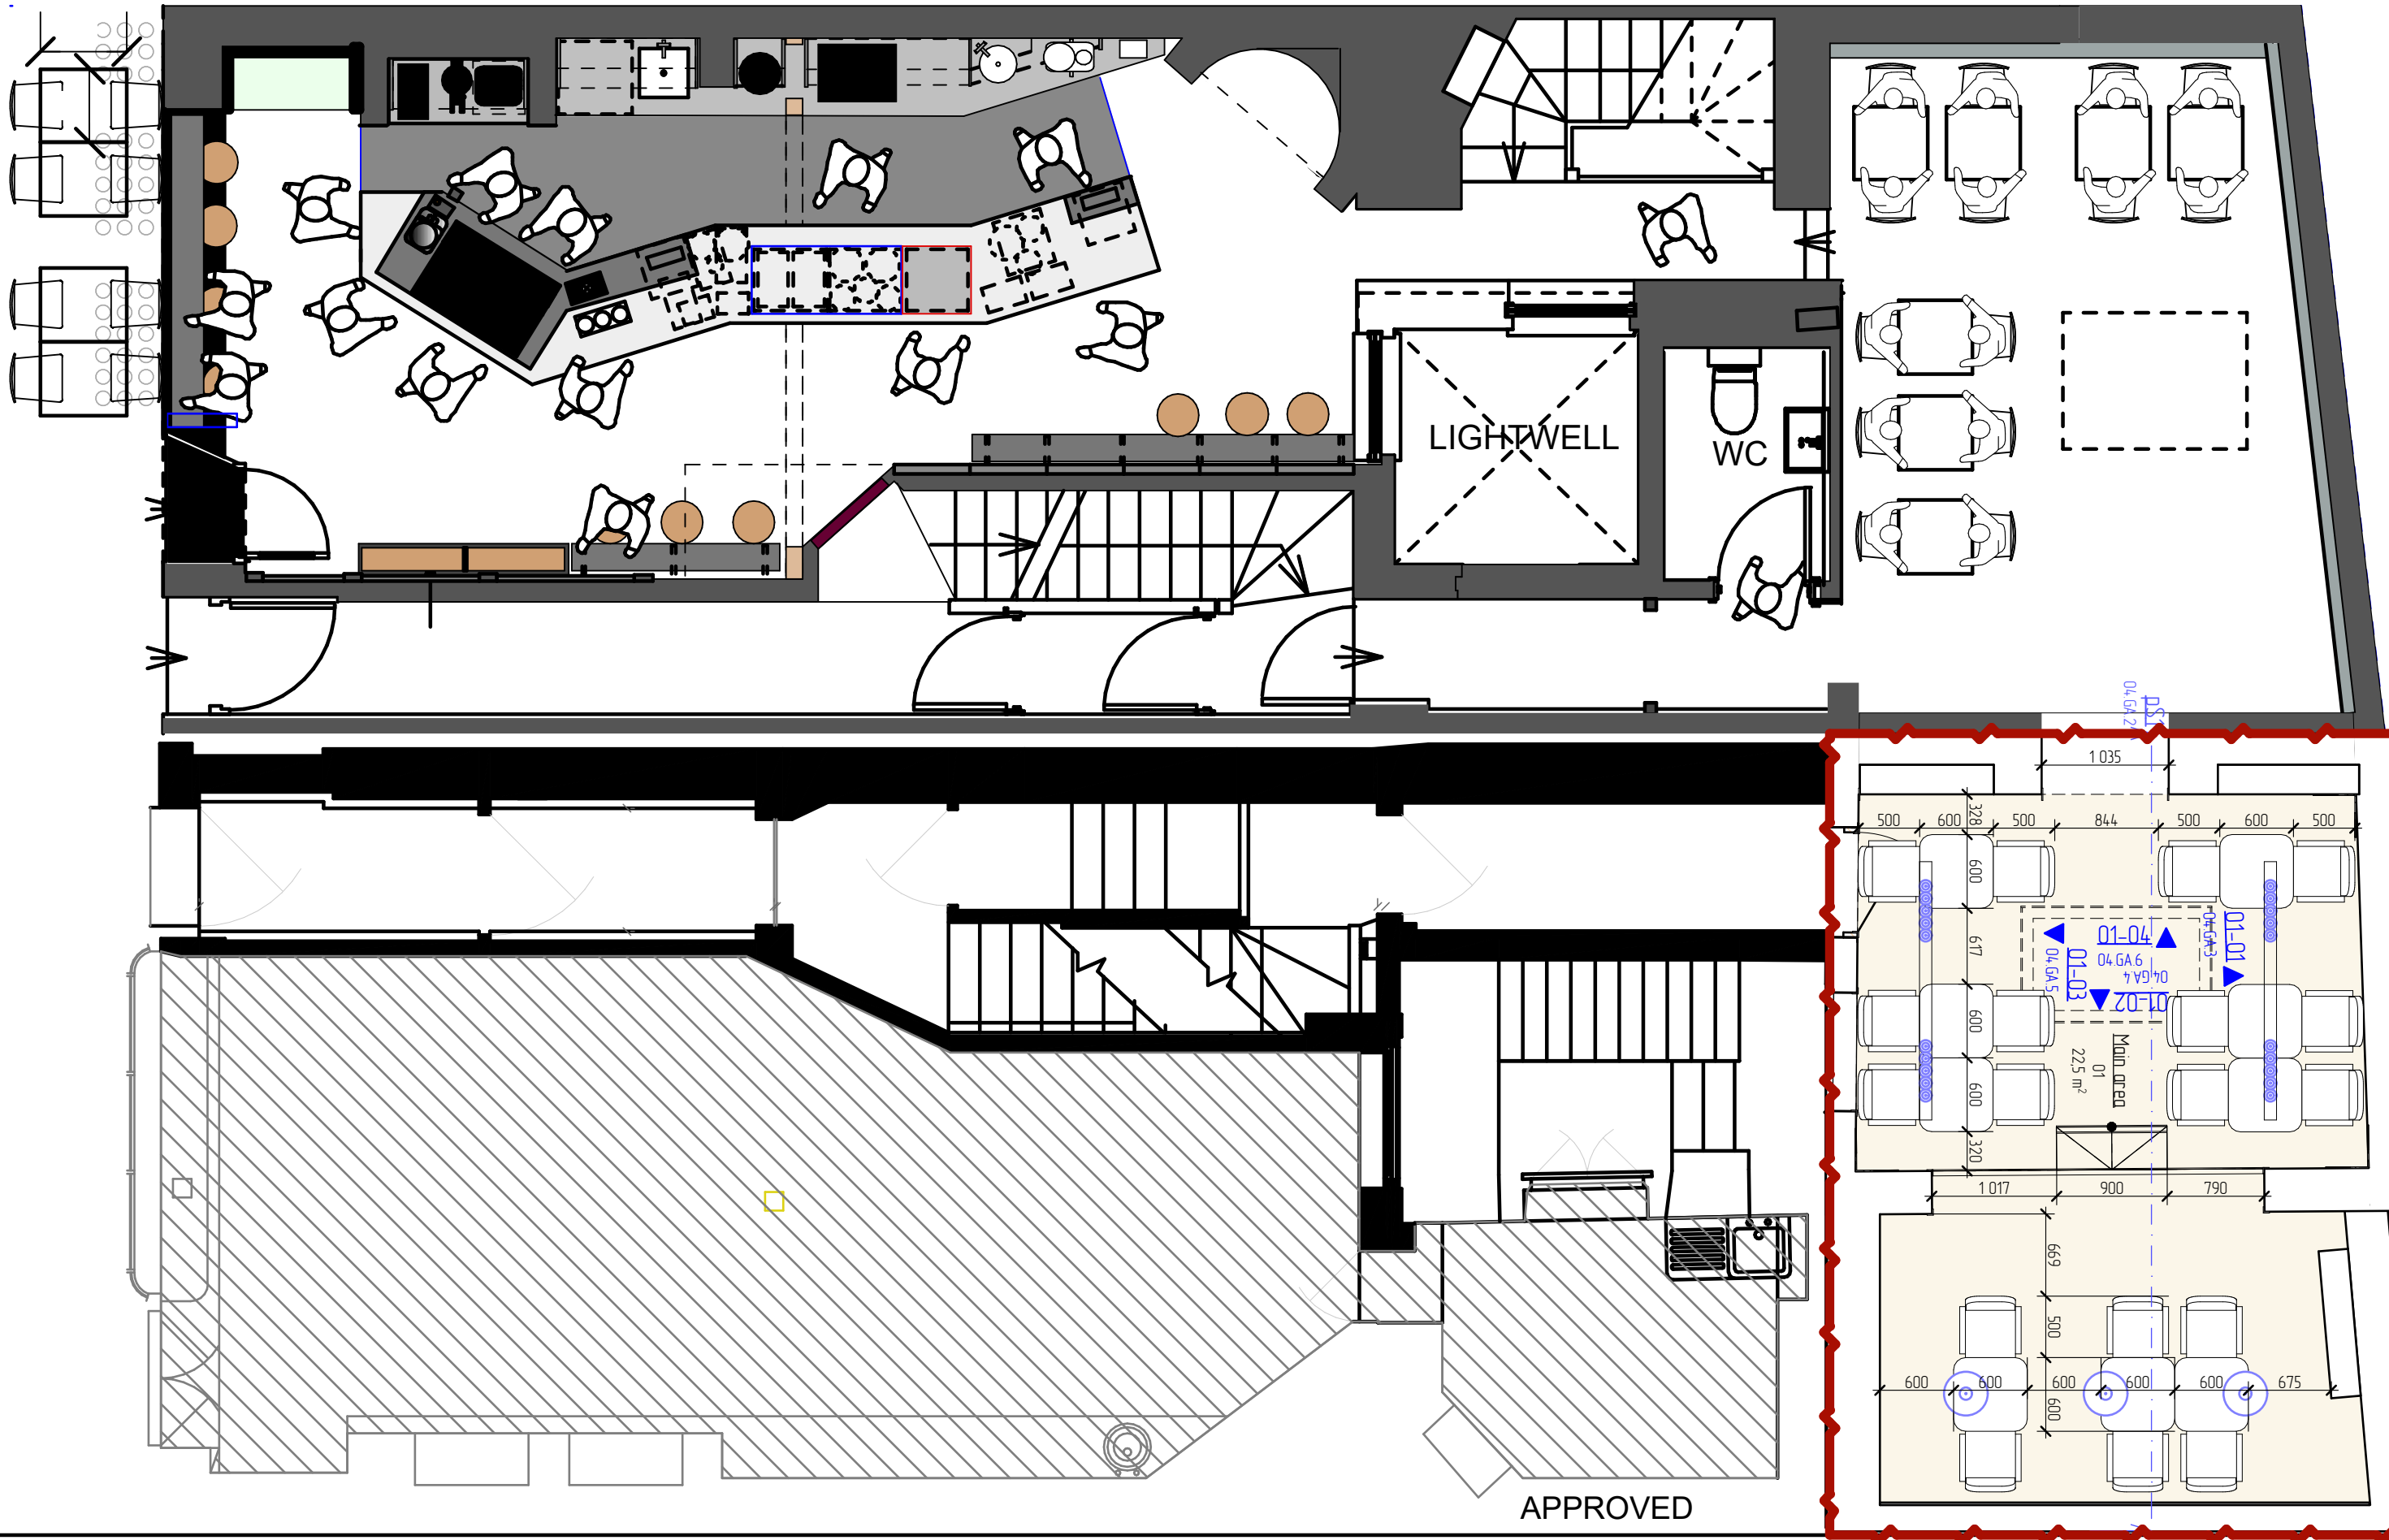

Client _____
data/signature

Architect _____
data/signature

Contractor _____
data/signature

rev ID ch ID change name data modified by checked by approved by
01 02.01.2024

drawing
04.GA General arrangement
APPROVED

scale drawing A3 S 1:50 layout ID 04.GA.1 revision/stage C1-Architectural concept


drawing list
GF (Ground floor)

Layout number 20 code name project 23-06-23
The Black Penny Covent Garden

author Roman Maslov
e-mail cubicaepro@gmail.com
mobile phone +44 7463 199 850




@cubicae

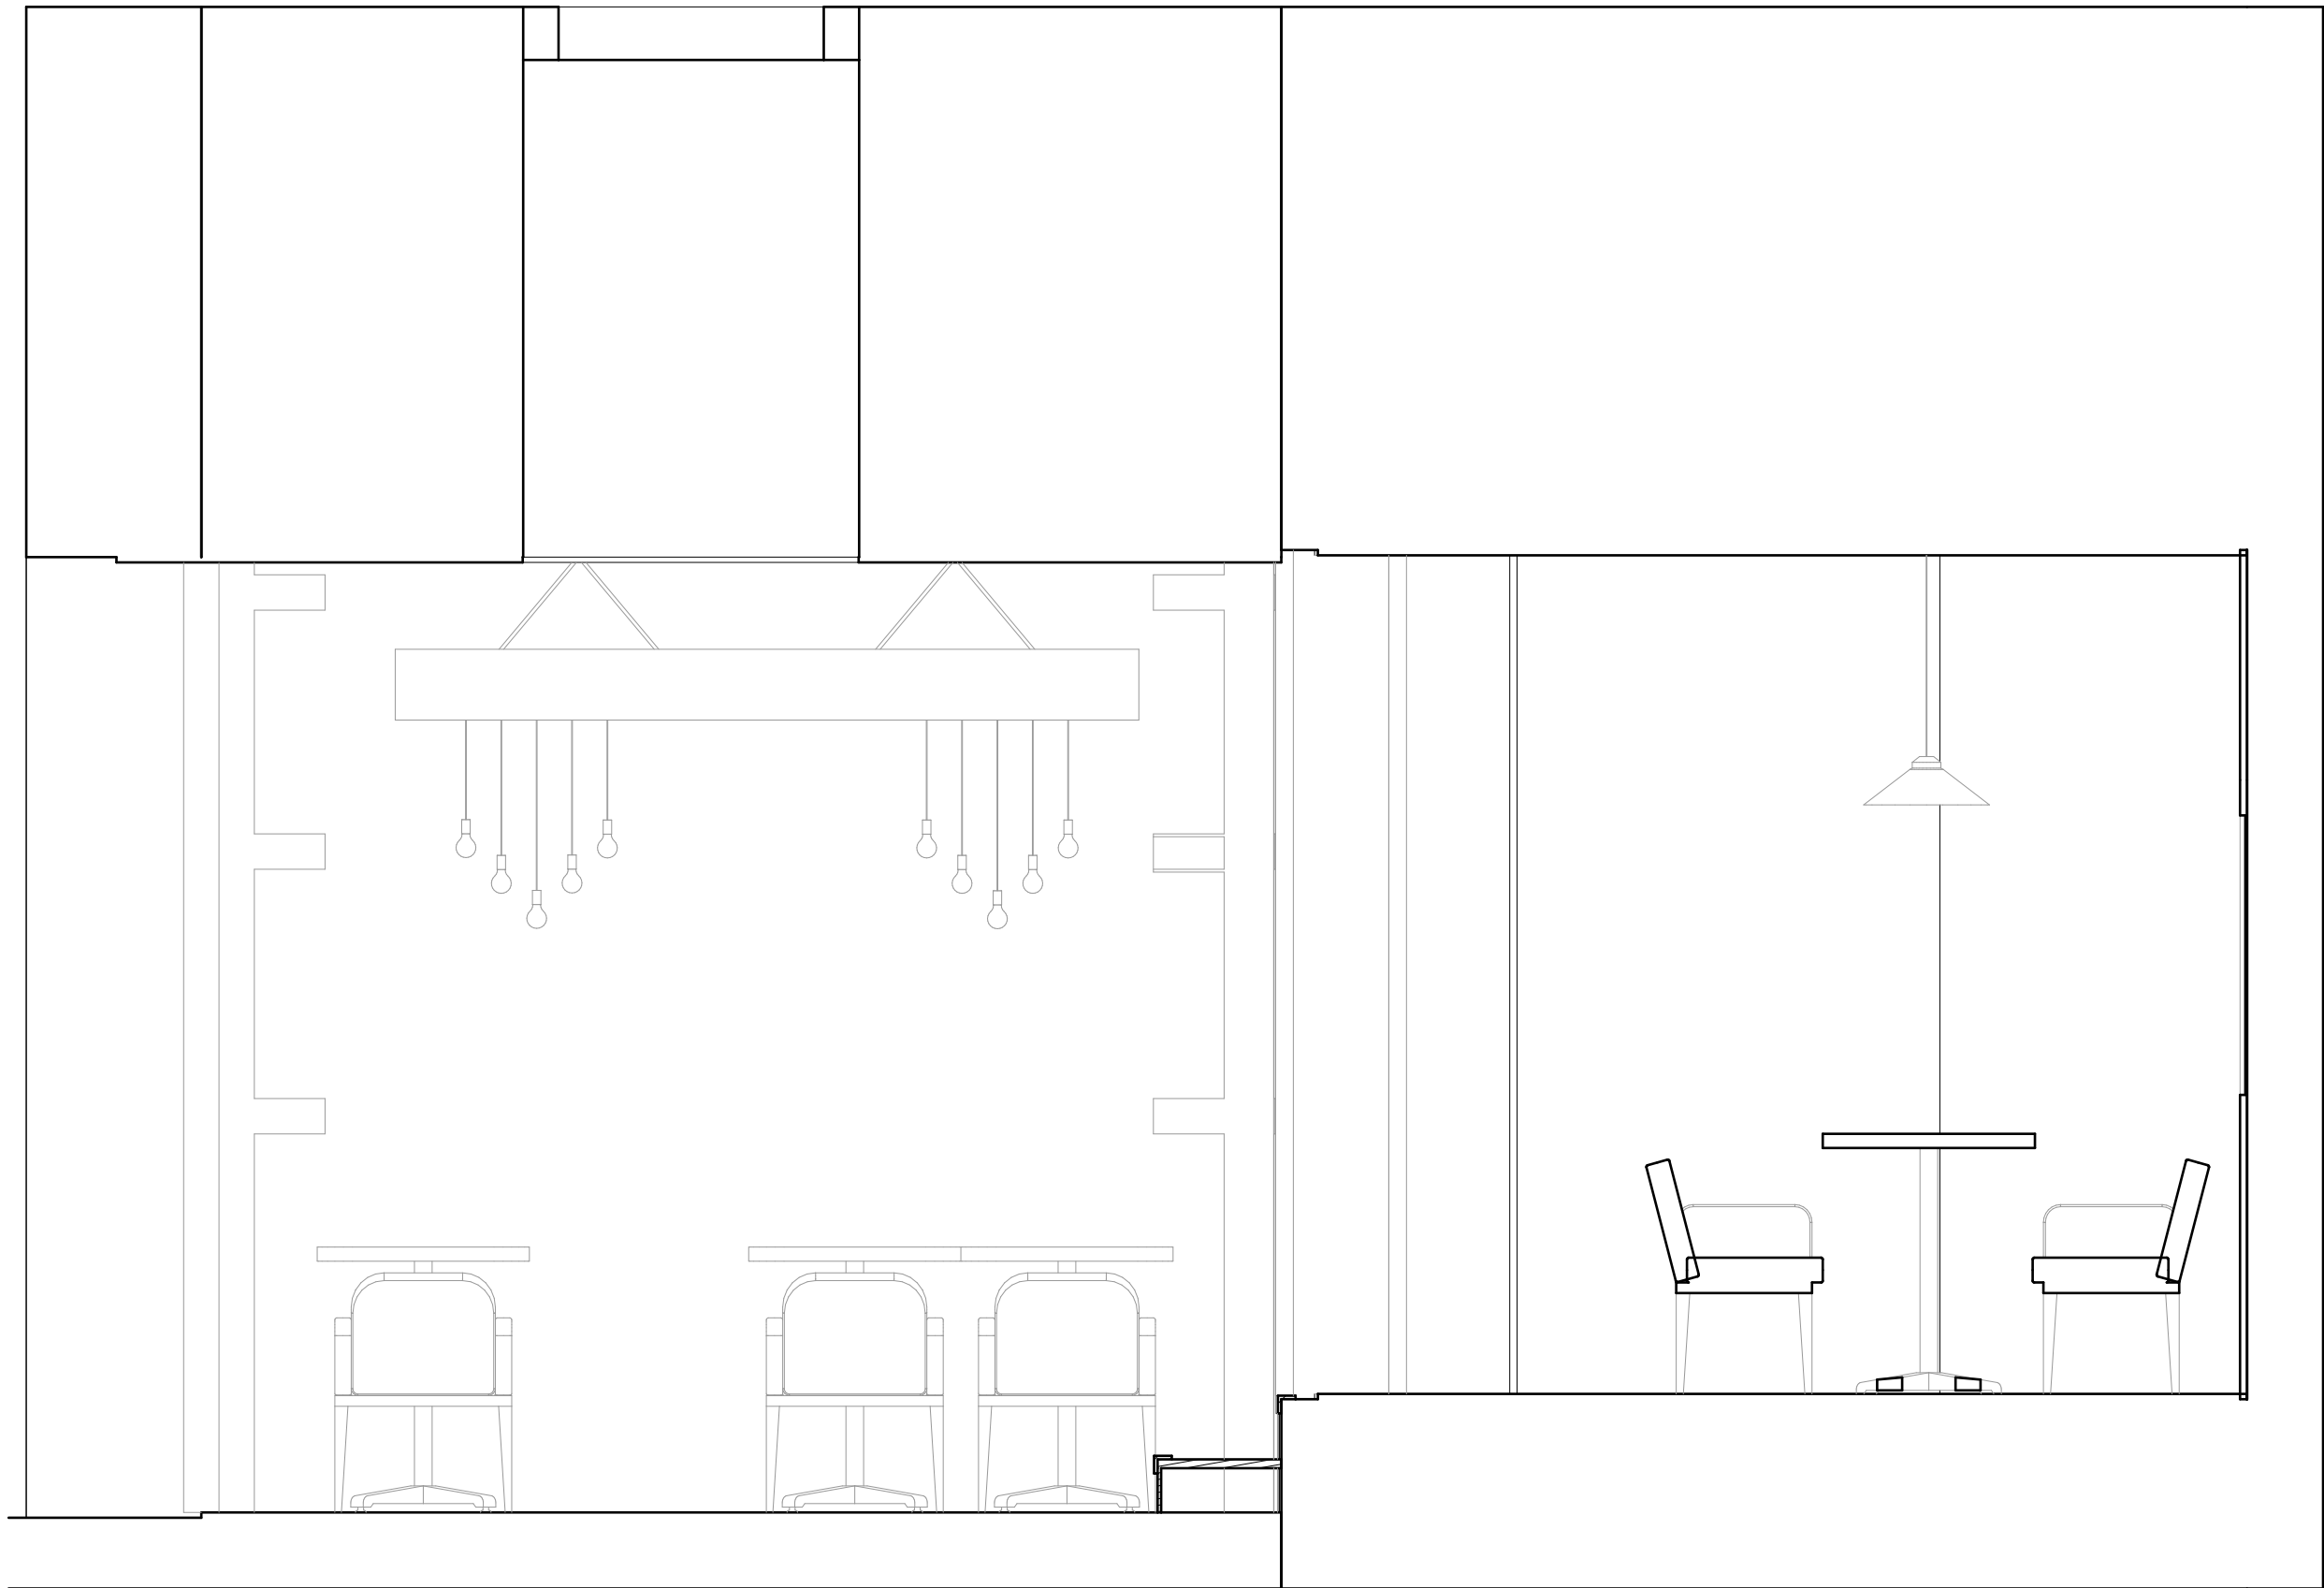

pS1
-

APPROVED section
1:20

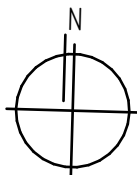

Client _____
data/signature

Architect _____
data/signature


Contractor _____
data/signature

rev ID	ch ID	change name	data	modified by	checked by	approved by
01			02.01.2024			

drawing	layout number	code name project
04.GA General arrangement APPROVED	21	23-06-23 The Black Penny Covent Garden
scale drawing A3 S 1:20	layout ID 04.GA.2	revision/stage C1-Architectural concept
drawing list Proposed section	author Roman Maslov	e-mail cubicaepro@gmail.com
	mobile phone +44 7463 199 850	@cubicae




Copyright © Roman Maslov 2022 Registered in England & Wales.

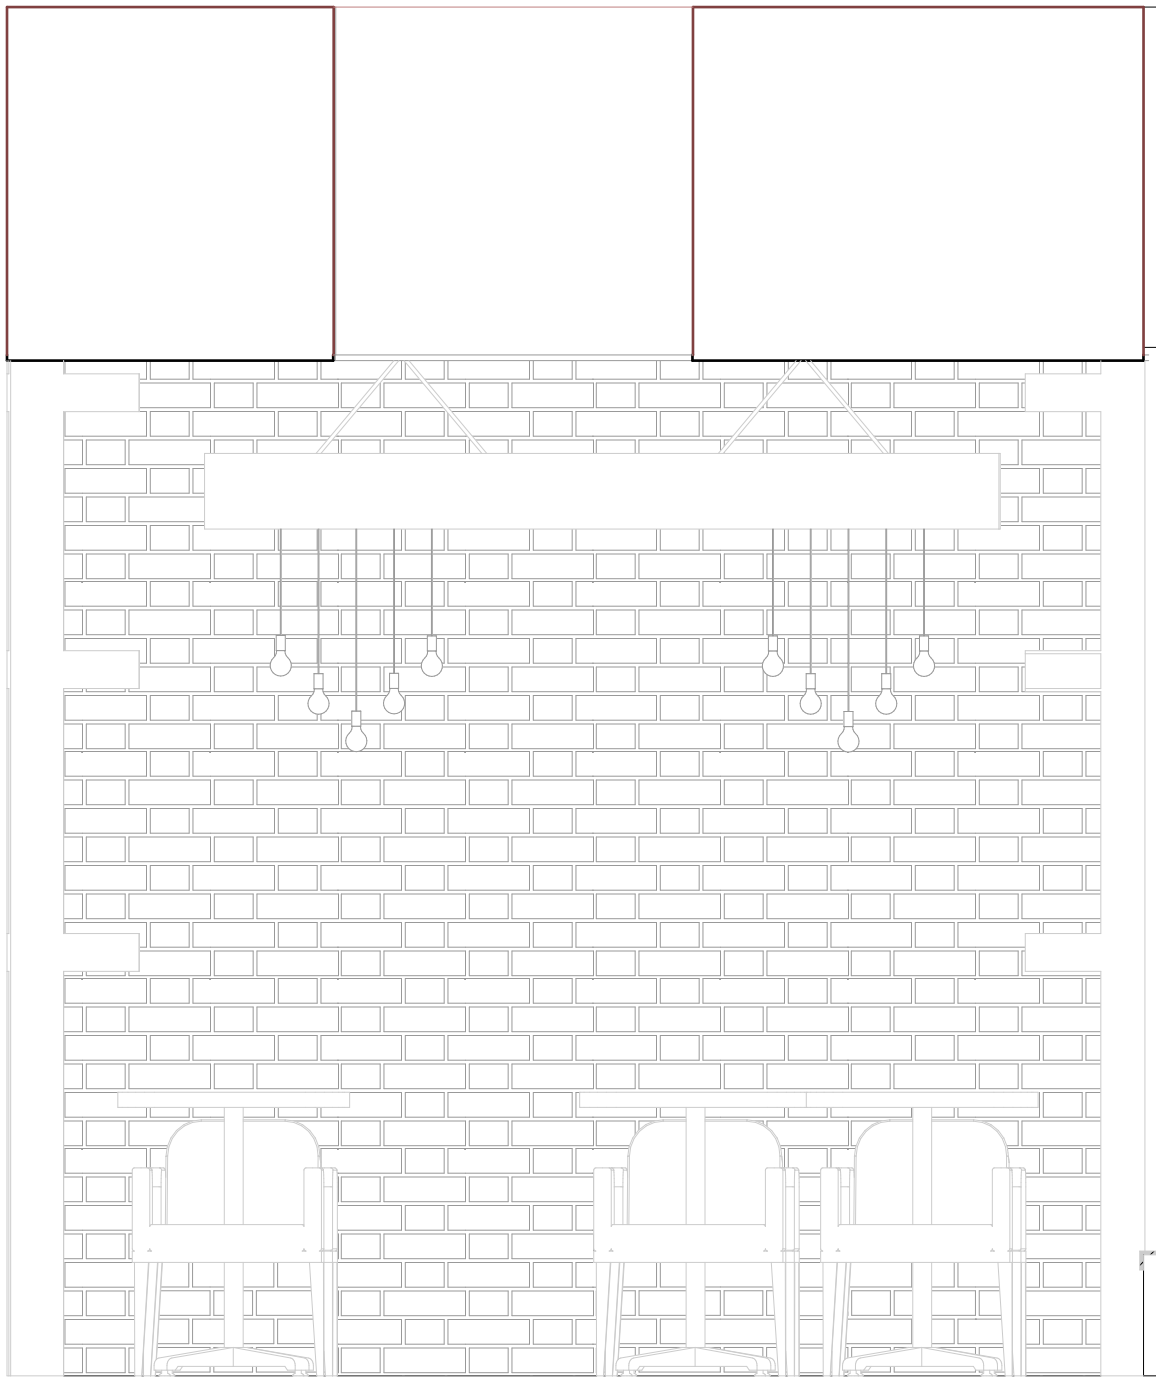

01-01
-

GA-Main area
1:20

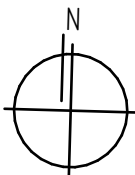

Client

data/signature

Architect

data/signature

Contractor

data/signature

rev ID	ch ID	change name	data	modified by	checked by	approved by
01			02.01.2024			

drawing	layout number	code name project
04.GA General arrangement	22	23-06-23

scale drawing	layout ID	revision/stage
A3 S 1:20	04.GA.3	01-Interior elevations

drawing list
01-01


author	
Roman Maslov	

e-mail cubicaepro@gmail.com

mobile phone +44 7463 199 850




@cubicae

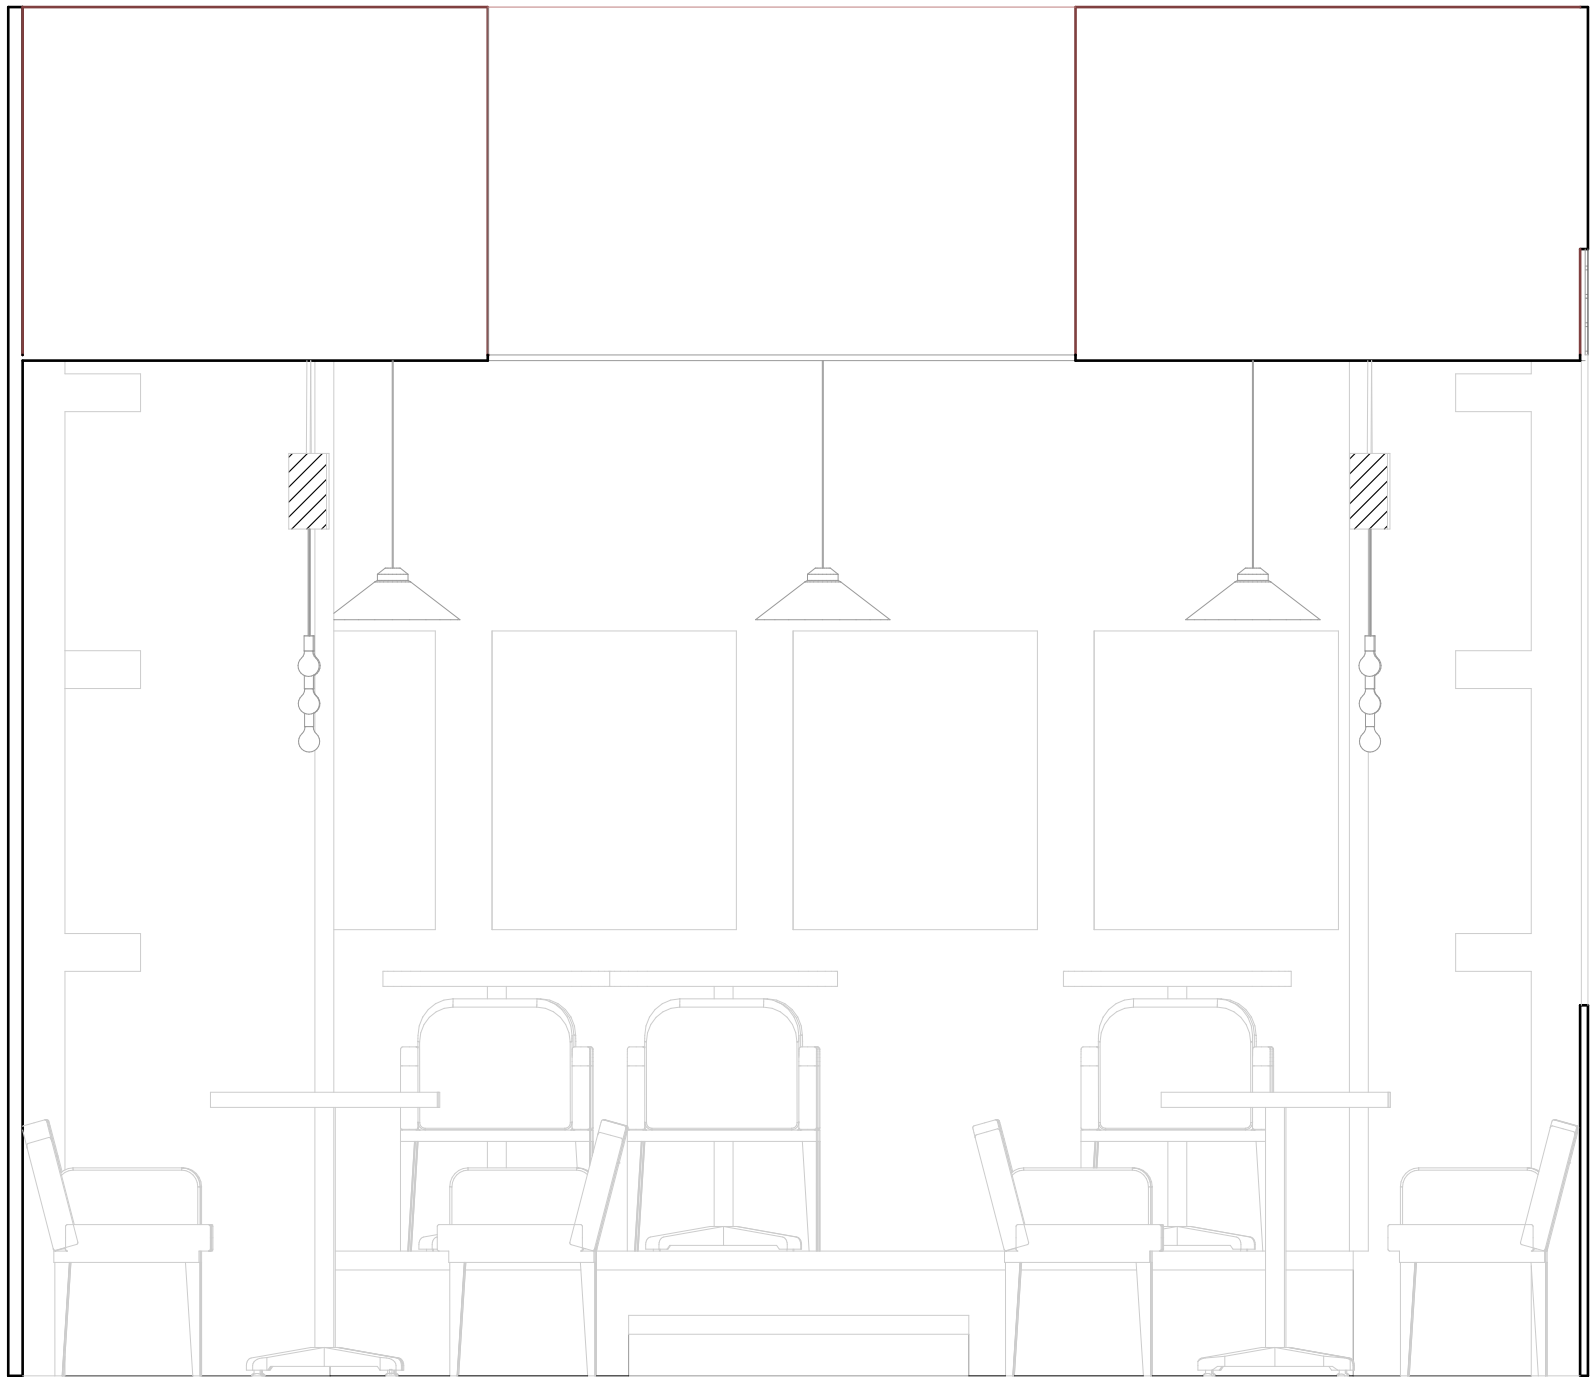

01-02
-

GA-Main area
1:20

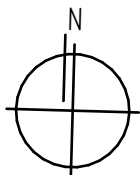

Client _____
data/signature

Architect _____
data/signature

Contractor _____
data/signature


rev ID	ch ID	change name	data	modified by	checked by	approved by
01			02.01.2024			

drawing	layout number
04.GA General arrangement APPROVED	23
scale drawing A3 S 1:20	layout ID 04.GA.4
revision/stage 01-Interior elevations	
drawing list 01-02	

code name project	author
23-06-23 The Black Penny Covent Garden	Roman Maslov
e-mail cubicaepro@gmail.com	
mobile phone +44 7463 199 850	




@cubicae

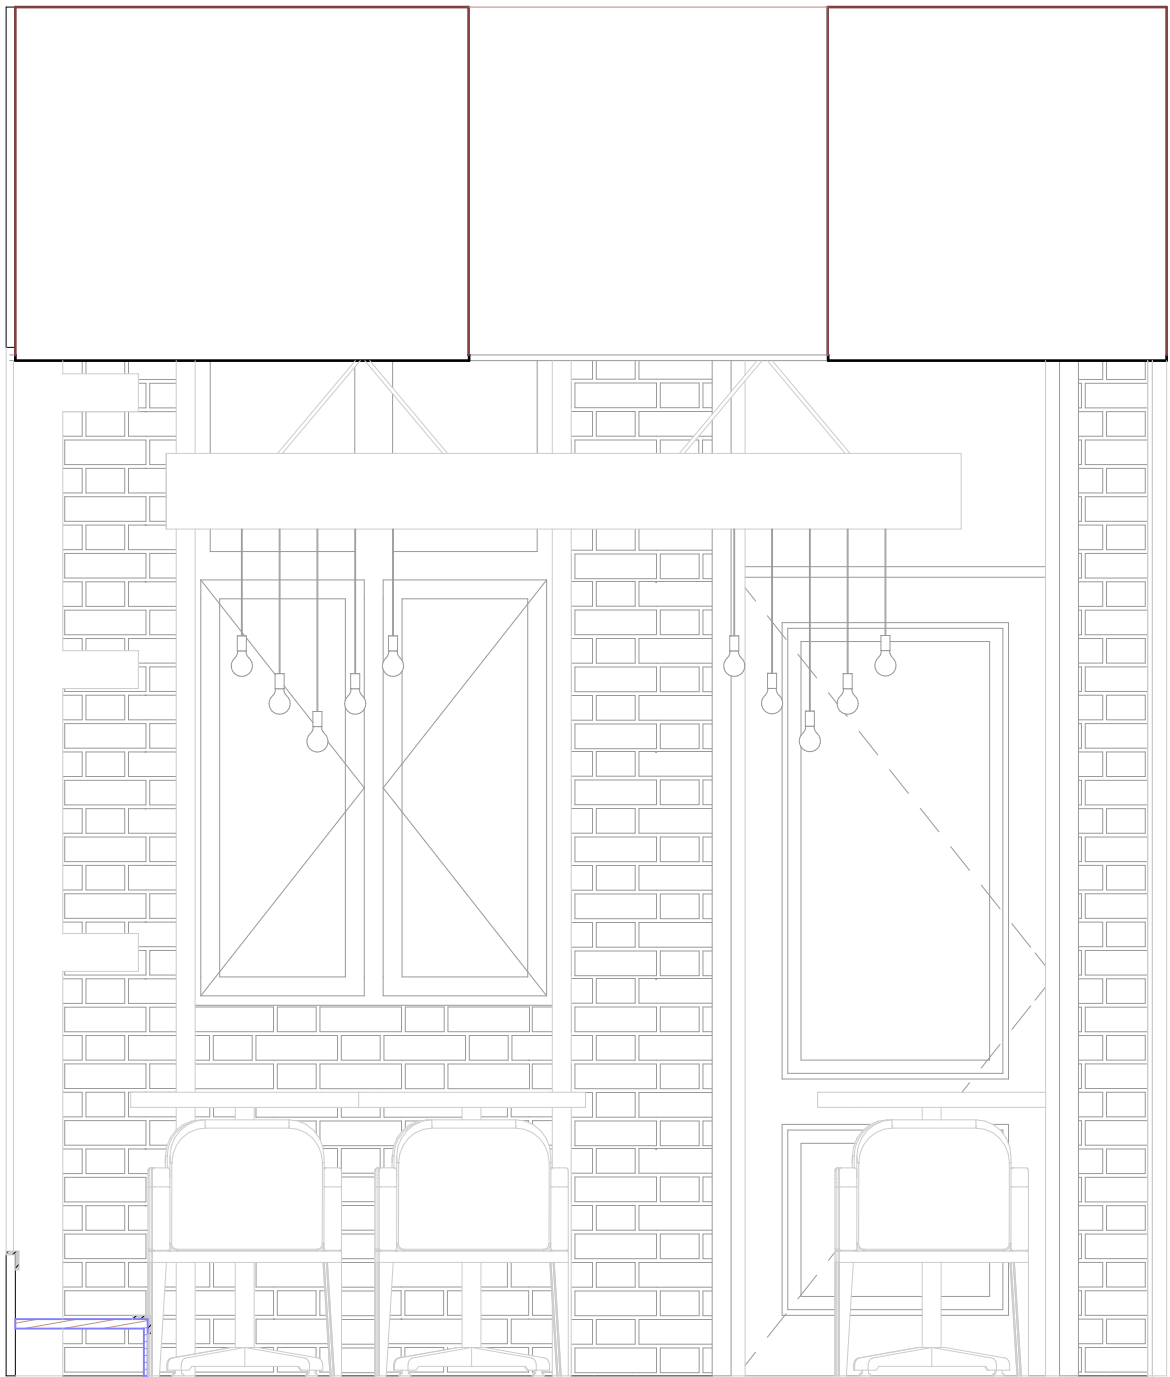

01-03
-

GA-Main area
1:20

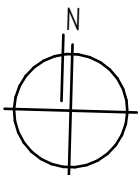

Client _____
data/signature


Architect _____
data/signature

Contractor _____
data/signature

rev ID	ch ID	change name	data	modified by	checked by	approved by
01			02.01.2024			


drawing	layout number	code name project
04.GA General arrangement	24	23-06-23
scale drawing A3 S 1:20	layout ID 04.GA.5	revision/stage 01-Interior elevations
drawing list 01-03		

The Black Penny Covent Garden			
Roman Maslov			
e-mail cubicaepro@gmail.com			@cubicae
mobile phone +44 7463 199 850			

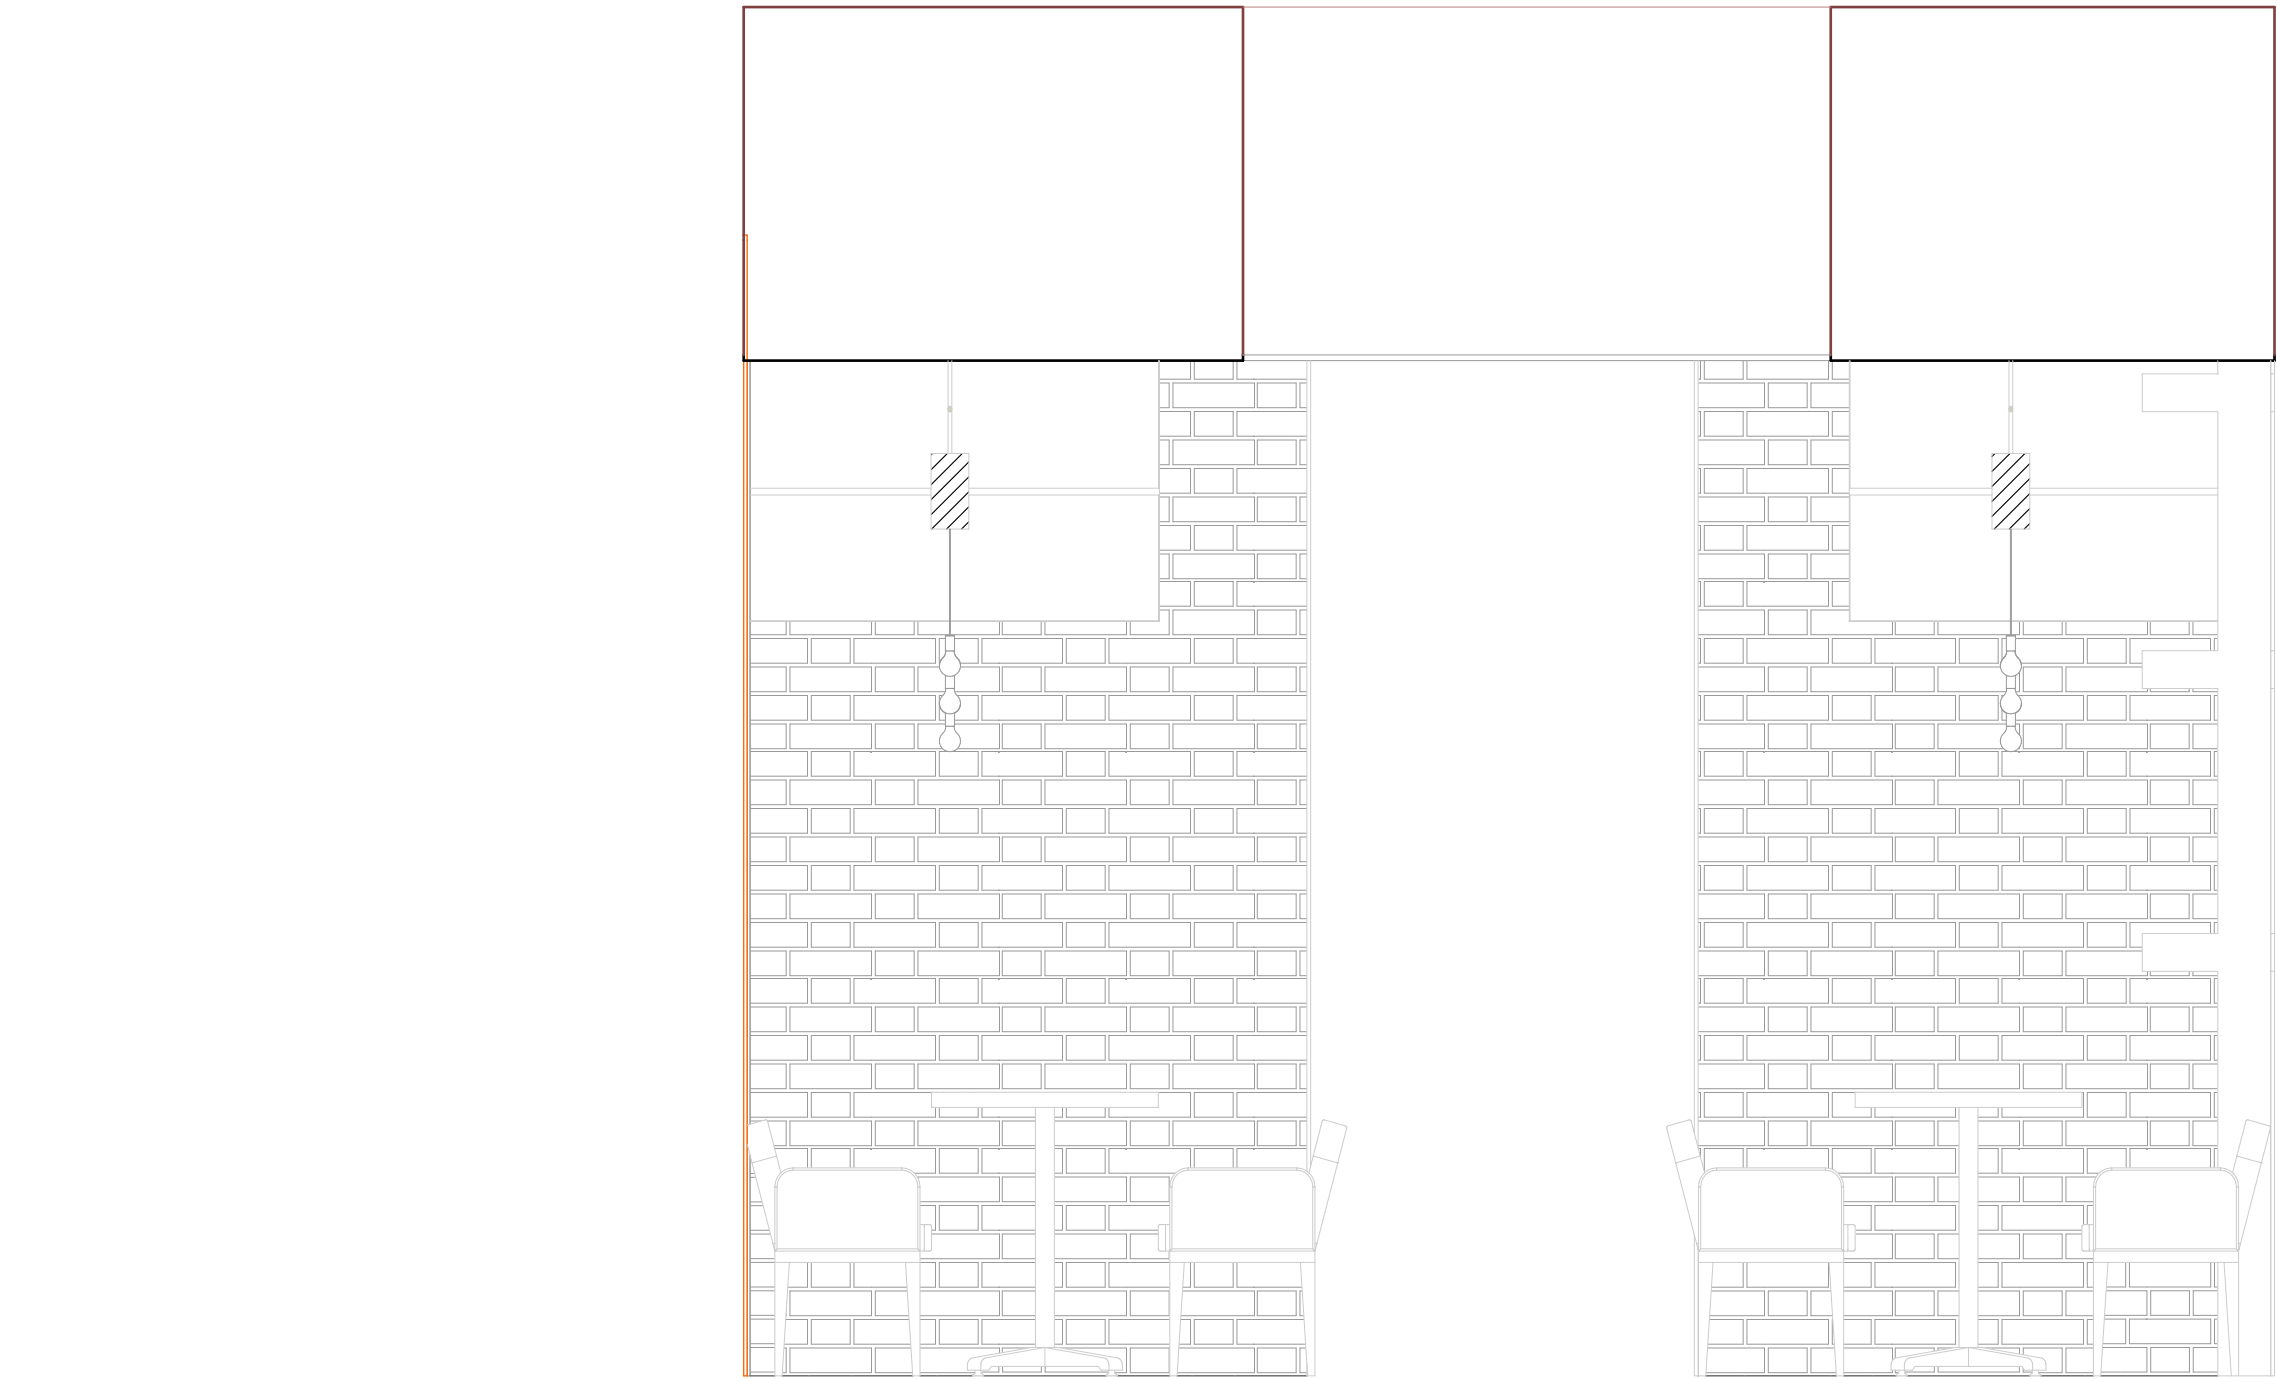

01-04
-

GA-Main area
1:20

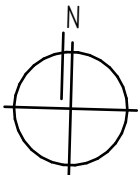

Client _____
data/signature

Architect _____
data/signature

Contractor _____
data/signature

rev ID	ch ID	change name	data	modified by	checked by	approved by
01			02.01.2024			

drawing	layout number
04.GA General arrangement APPROVED	25
scale drawing A3 S 1:20	layout ID 04.GA.6
drawing list 01-04	revision/stage 01-Interior elevations

code name project	author
23-06-23 The Black Penny Covent Garden	Roman Maslov
e-mail cubicaepro@gmail.com	
mobile phone +44 7463 199 850	



@cubicae