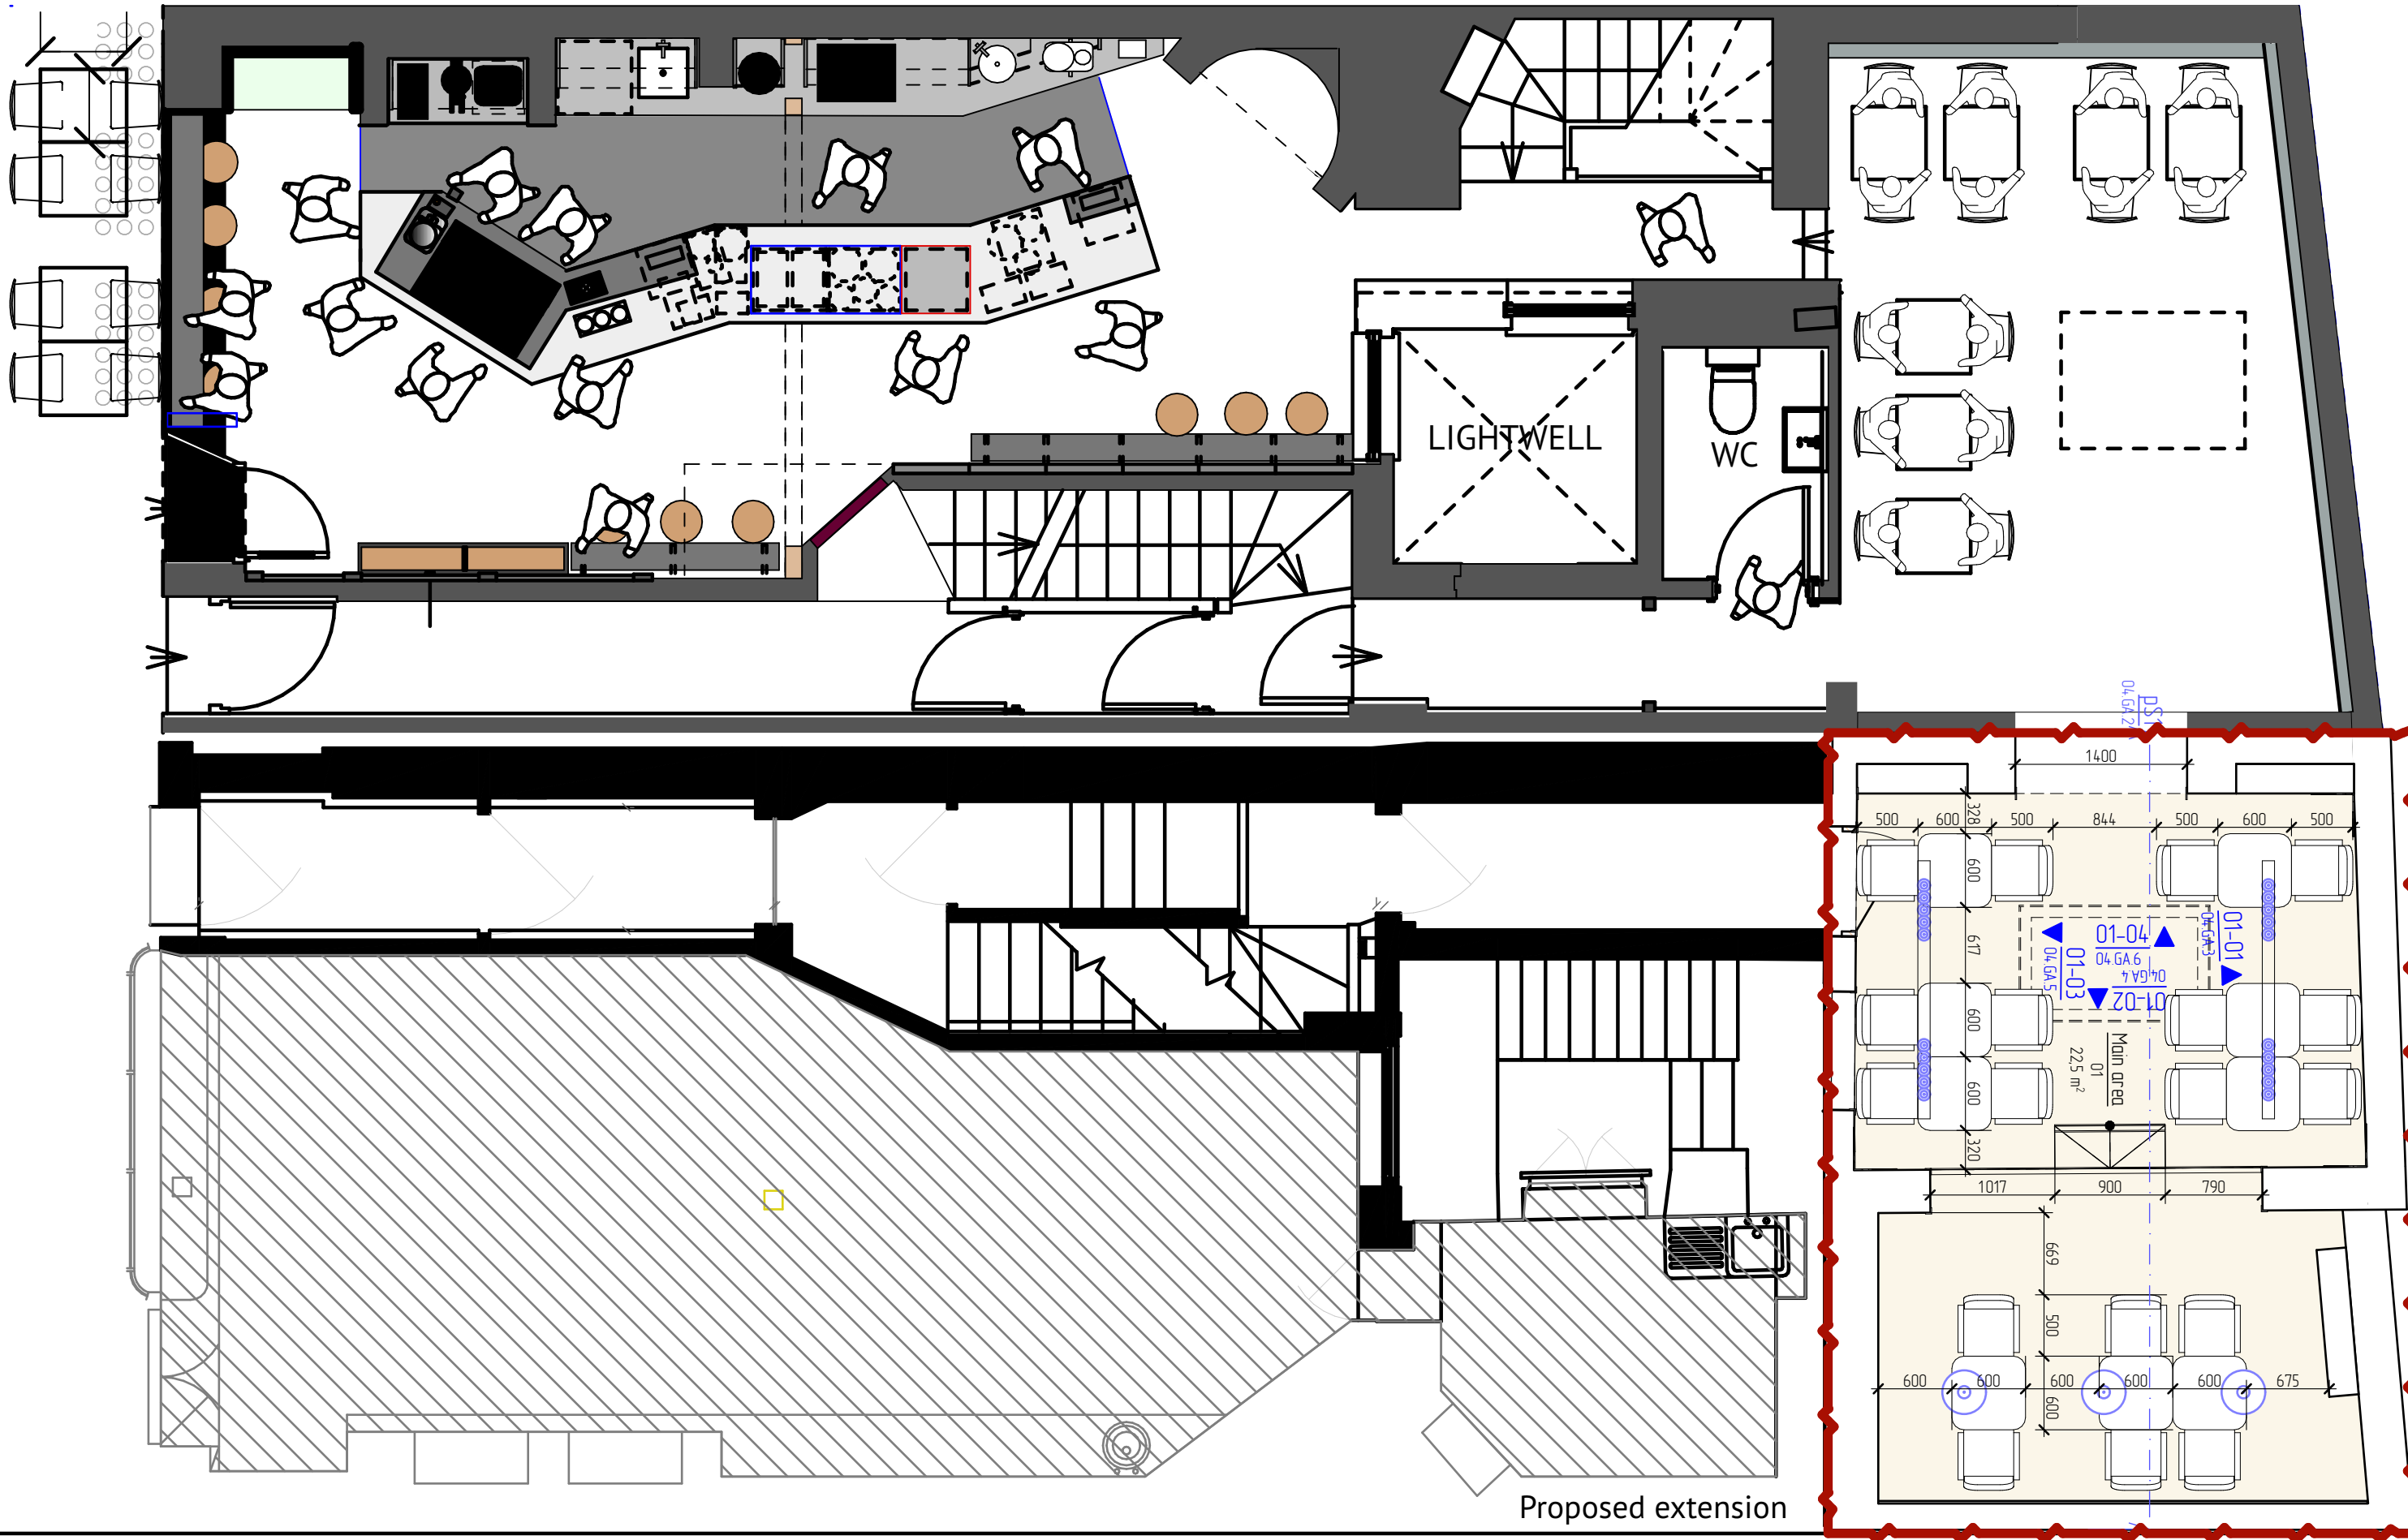


Client _____
data/signature
Architect _____
data/signature
Contractor _____
data/signature

rev ID ch ID change name data modified by checked by approved by
01 02/01/2024

drawing
GA Plan - Proposed

scale drawing layout ID revision/stage
A3 S 1:50 04.GA.1 C2-Proposed

drawing list
GF (Ground floor)

layout number code name project




1 23-06-23
The Black Penny Covent Garden

author
Roman Maslov

e-mail cubicaepro@gmail.com
mobile phone +44 7463 199 850



@cubicae

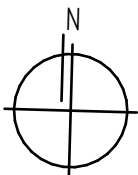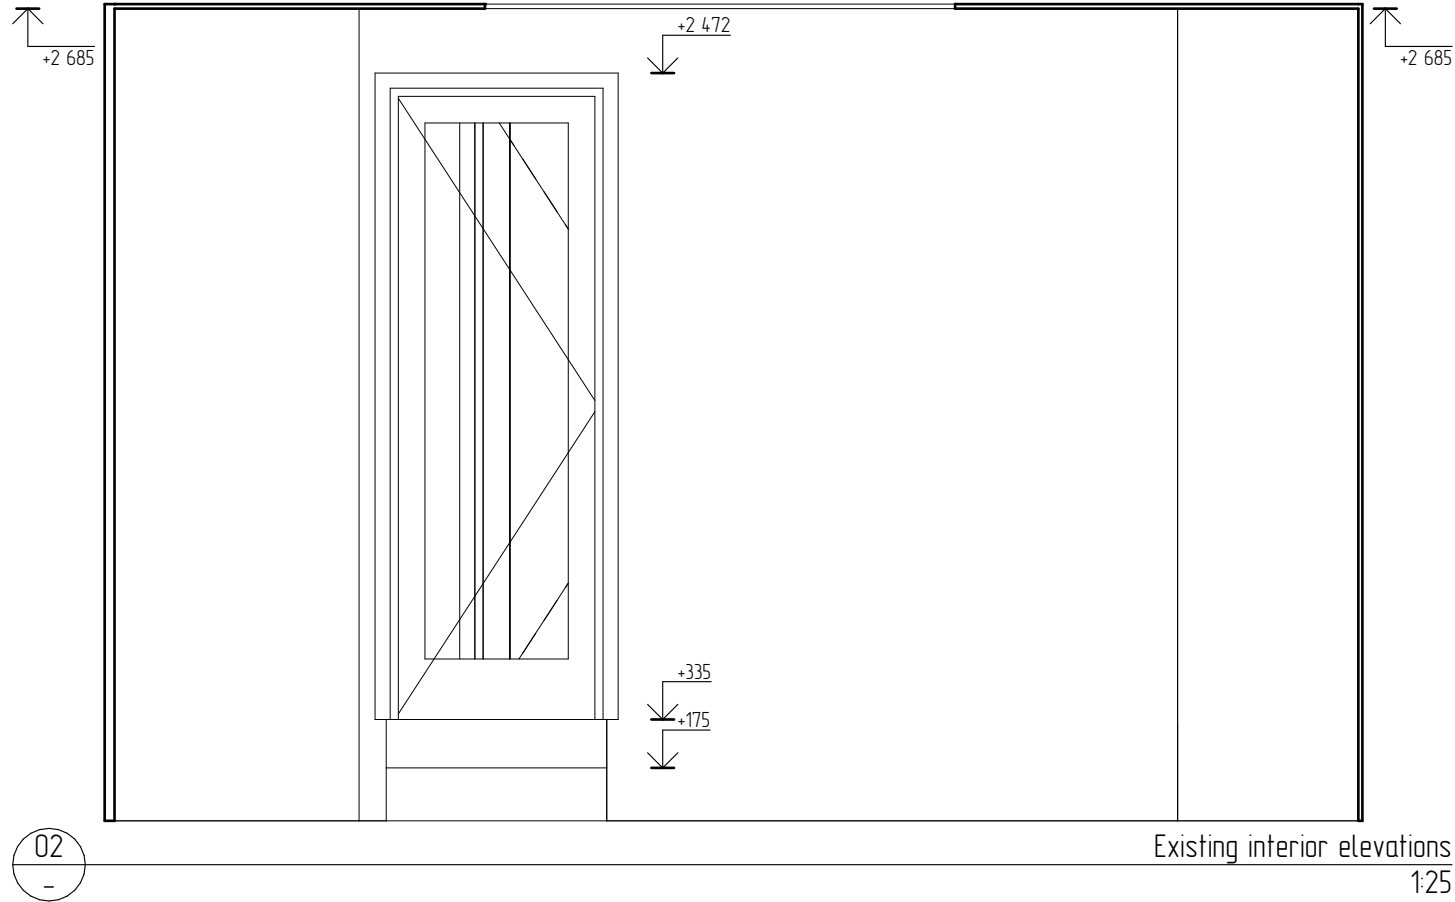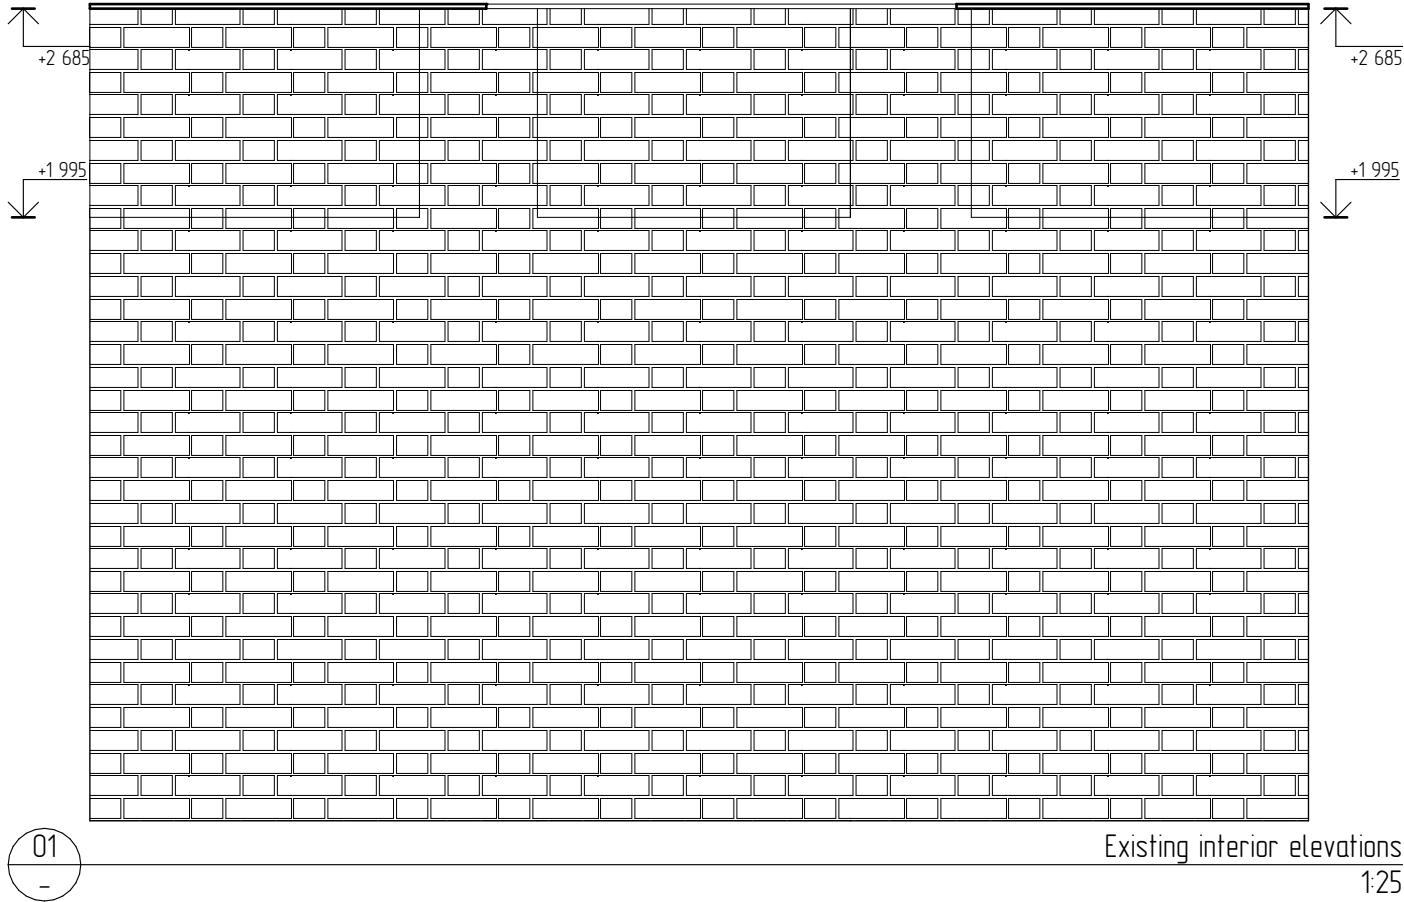

Client _____
data/signature

Architect _____
data/signature

Contractor _____
data/signature

rev ID	ch ID	change name	data	modified by	checked by	approved by
01			02.01.2024			


drawing	layout number	code name project
Existing elevations	2	23-06-23 The Black Penny Covent Garden

scale drawing	layout ID	revision/stage
A3 S 1:25	01.E.4	

author	e-mail	mobile phone
Roman Maslov	cubicaepro@gmail.com	+44 7463 199 850


@cubicae



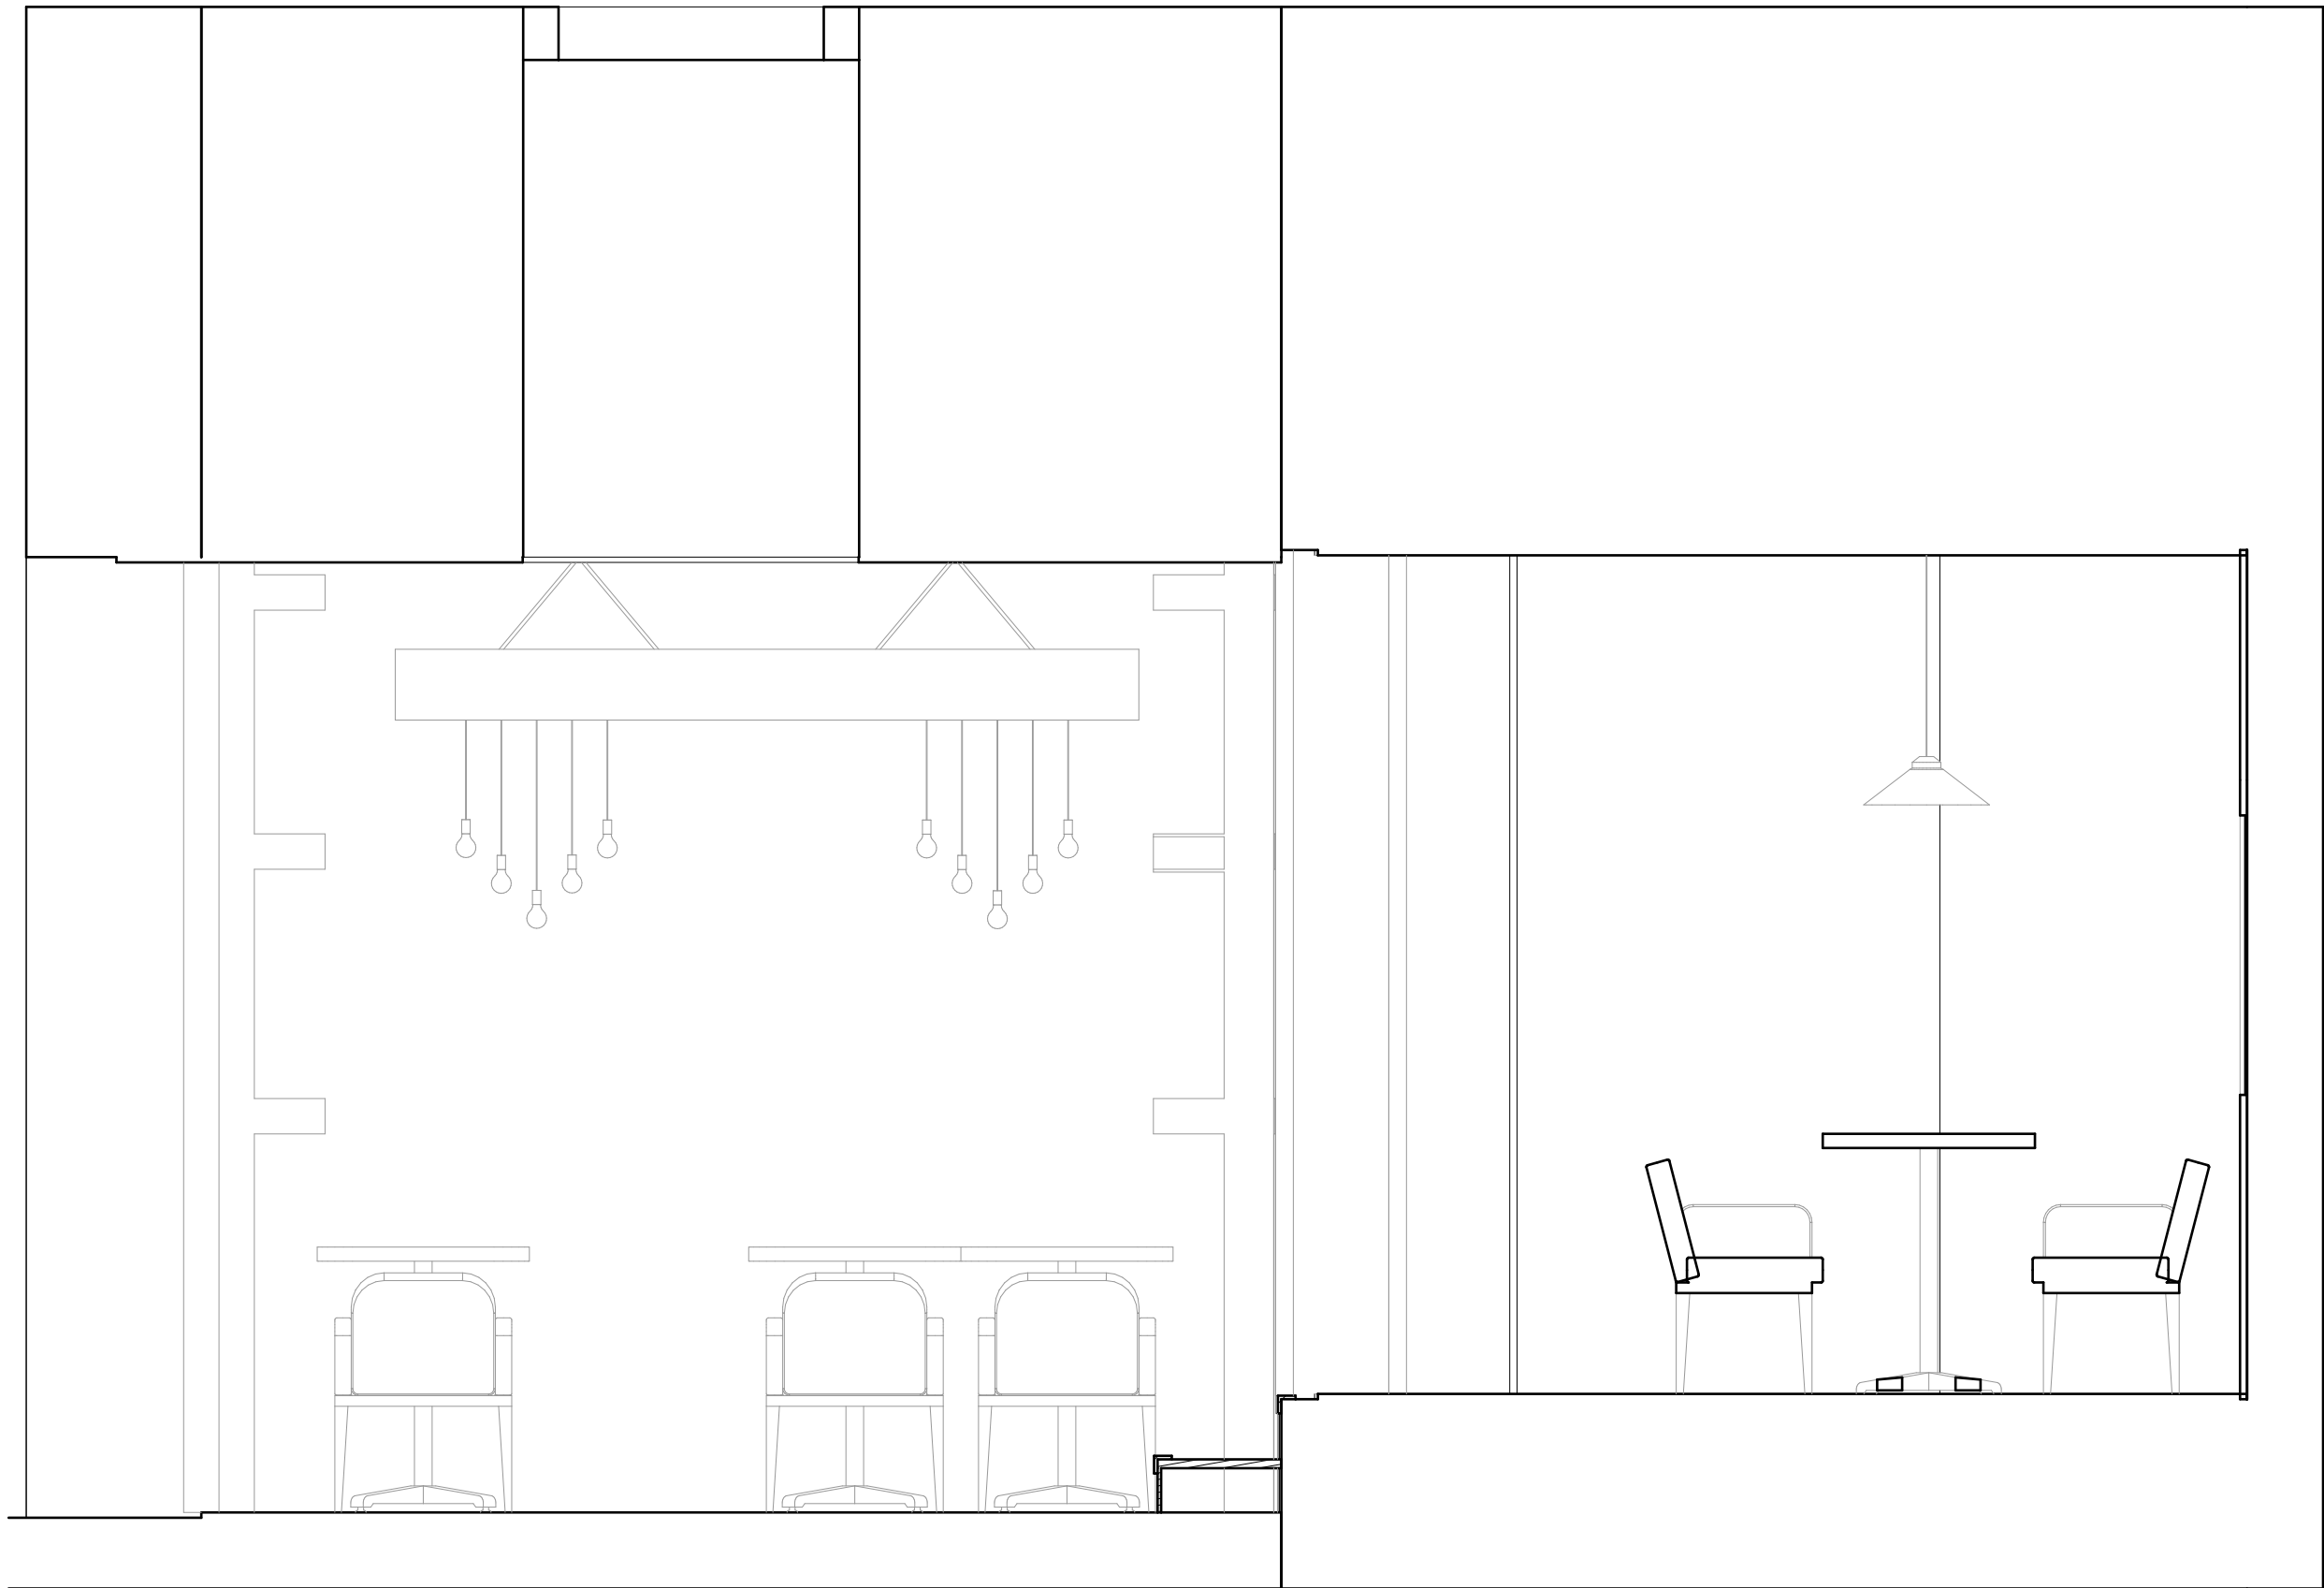

pS1
-

Proposed section
1:20

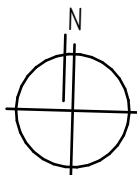

Client _____
data/signature
Architect _____
data/signature
Contractor _____
data/signature

rev ID	ch ID	change name	data	modified by	checked by	approved by
01			02.01.2024			

drawing	layout number	code name project
GA Section - Proposed	3	23-06-23


scale drawing	layout ID	revision/stage
A3 S 1:20	04.GA.2	C2-Proposed

drawing list
Section 1

author	Roman Maslov
e-mail	cubicaepro@gmail.com
mobile phone	+44 7463 199 850




@cubicae

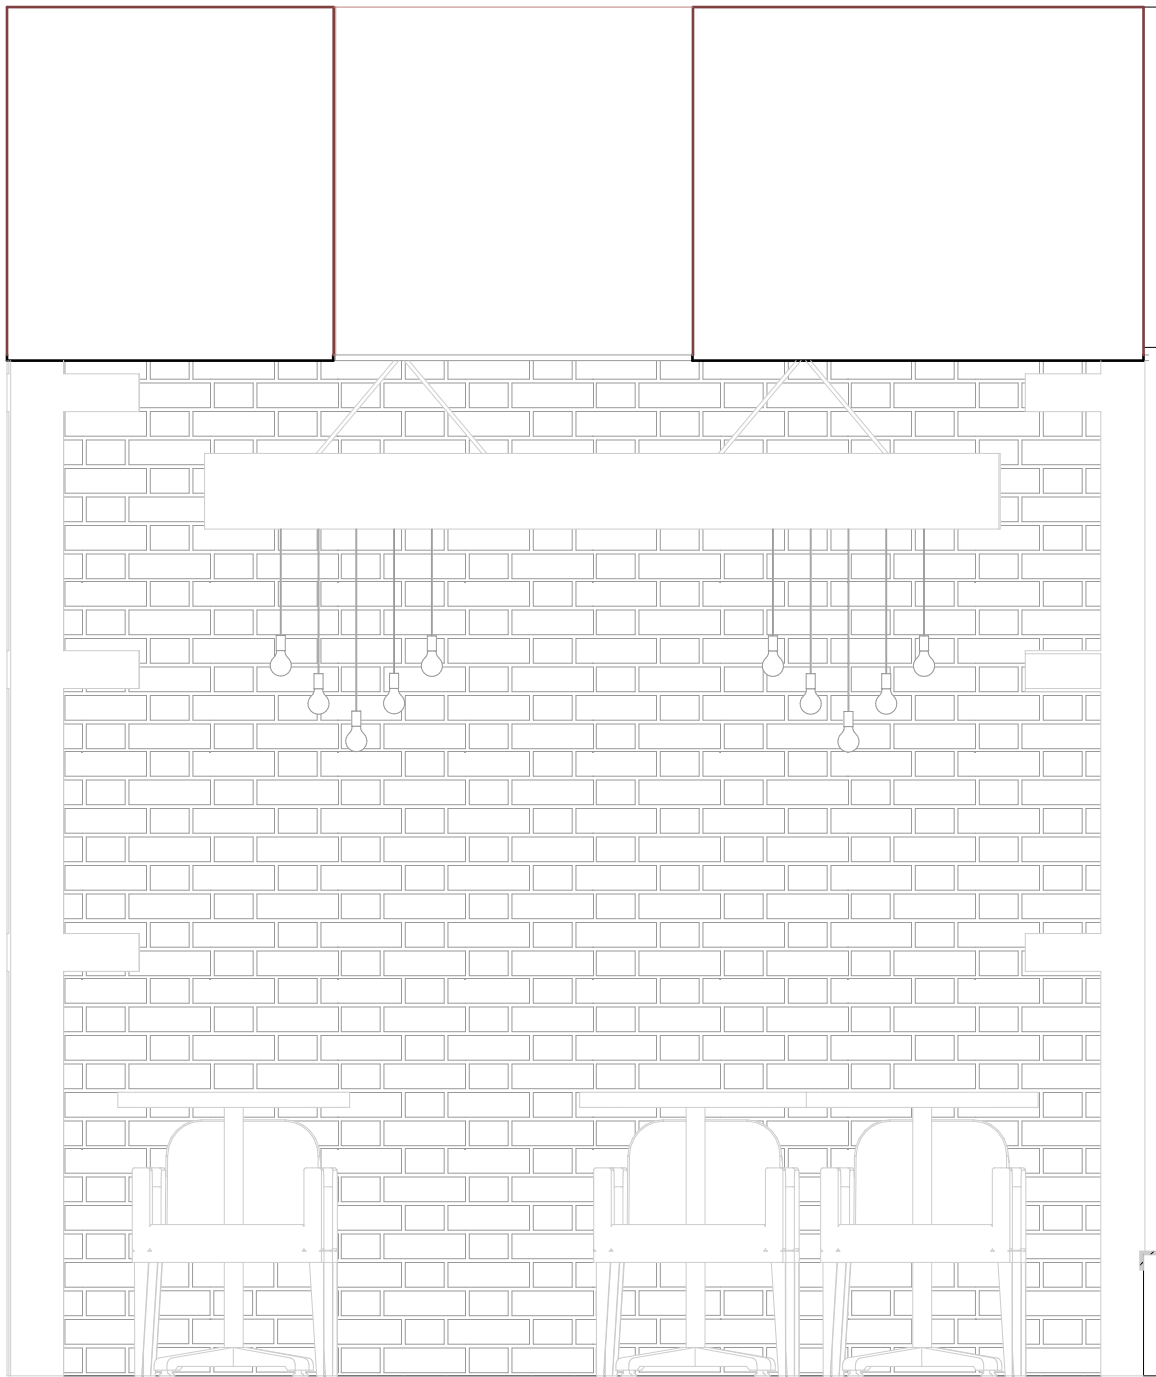

01-01
-

GA-Main area
1:20

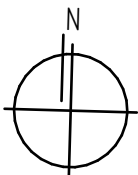

Client _____
data/signature

Architect _____
data/signature

Contractor _____
data/signature

rev ID	ch ID	change name	data	modified by	checked by	approved by
01			02.01.2024			

drawing	layout number	code name project
GA Elevations - Proposed	4	23-06-23

scale drawing	layout ID	revision/stage
A3 S 1:20	04.GA.3	C2-Proposed


drawing list

01-01

author	e-mail	mobile phone
Roman Maslov	cubicaepro@gmail.com	+44 7463 199 850




@cubicae

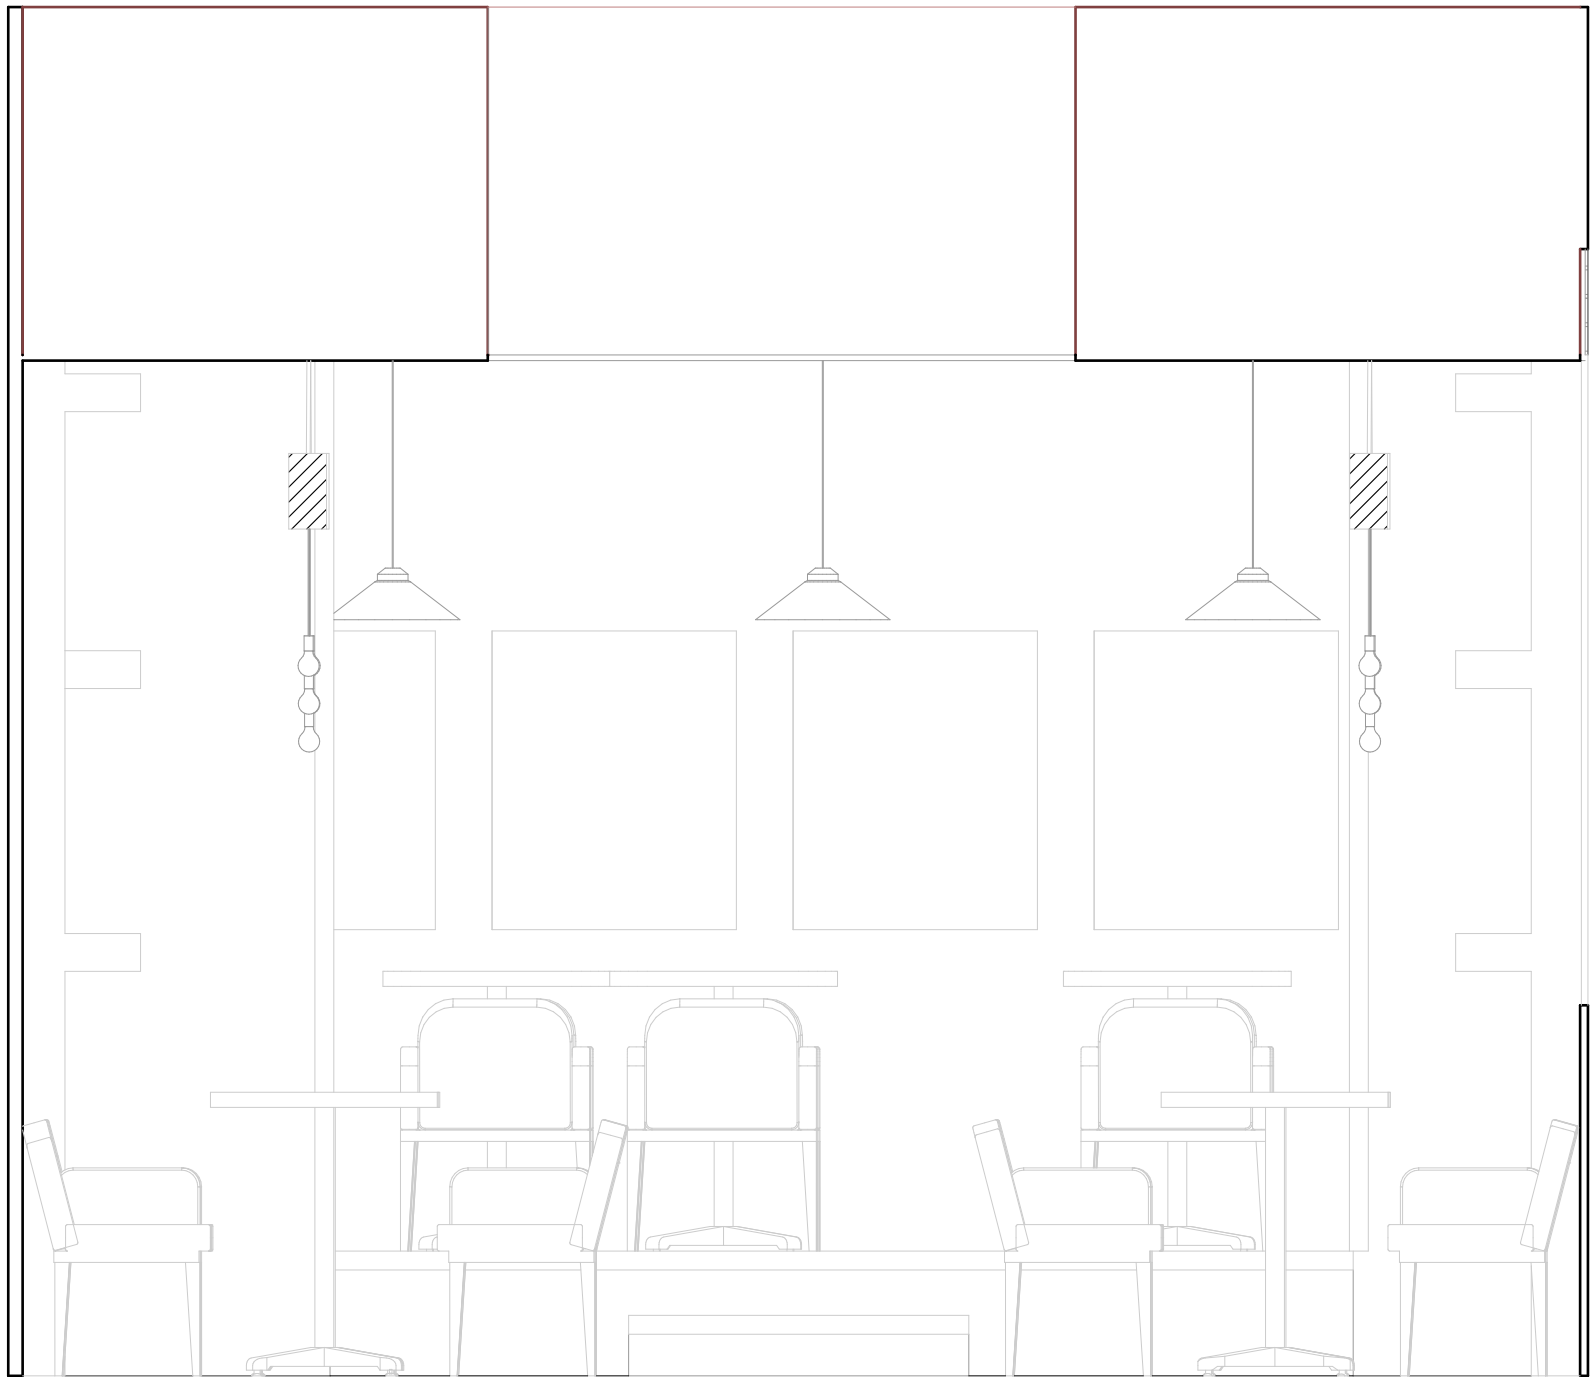

01-02
-

GA-Main area
1:20

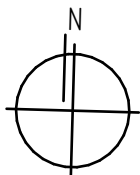

Client _____
data/signature

Architect _____
data/signature

Contractor _____
data/signature

rev ID	ch ID	change name	data	modified by	checked by	approved by
01			02.01.2024			

drawing	layout number	code name project
GA Elevations - Proposed	5	23-06-23 The Black Penny Covent Garden


scale drawing	layout ID	revision/stage
A3 S 1:20	04.GA.4	C2-Proposed

drawing list
01-02

author	Roman Maslov
e-mail	cubicaepro@gmail.com
mobile phone	+44 7463 199 850




@cubicae

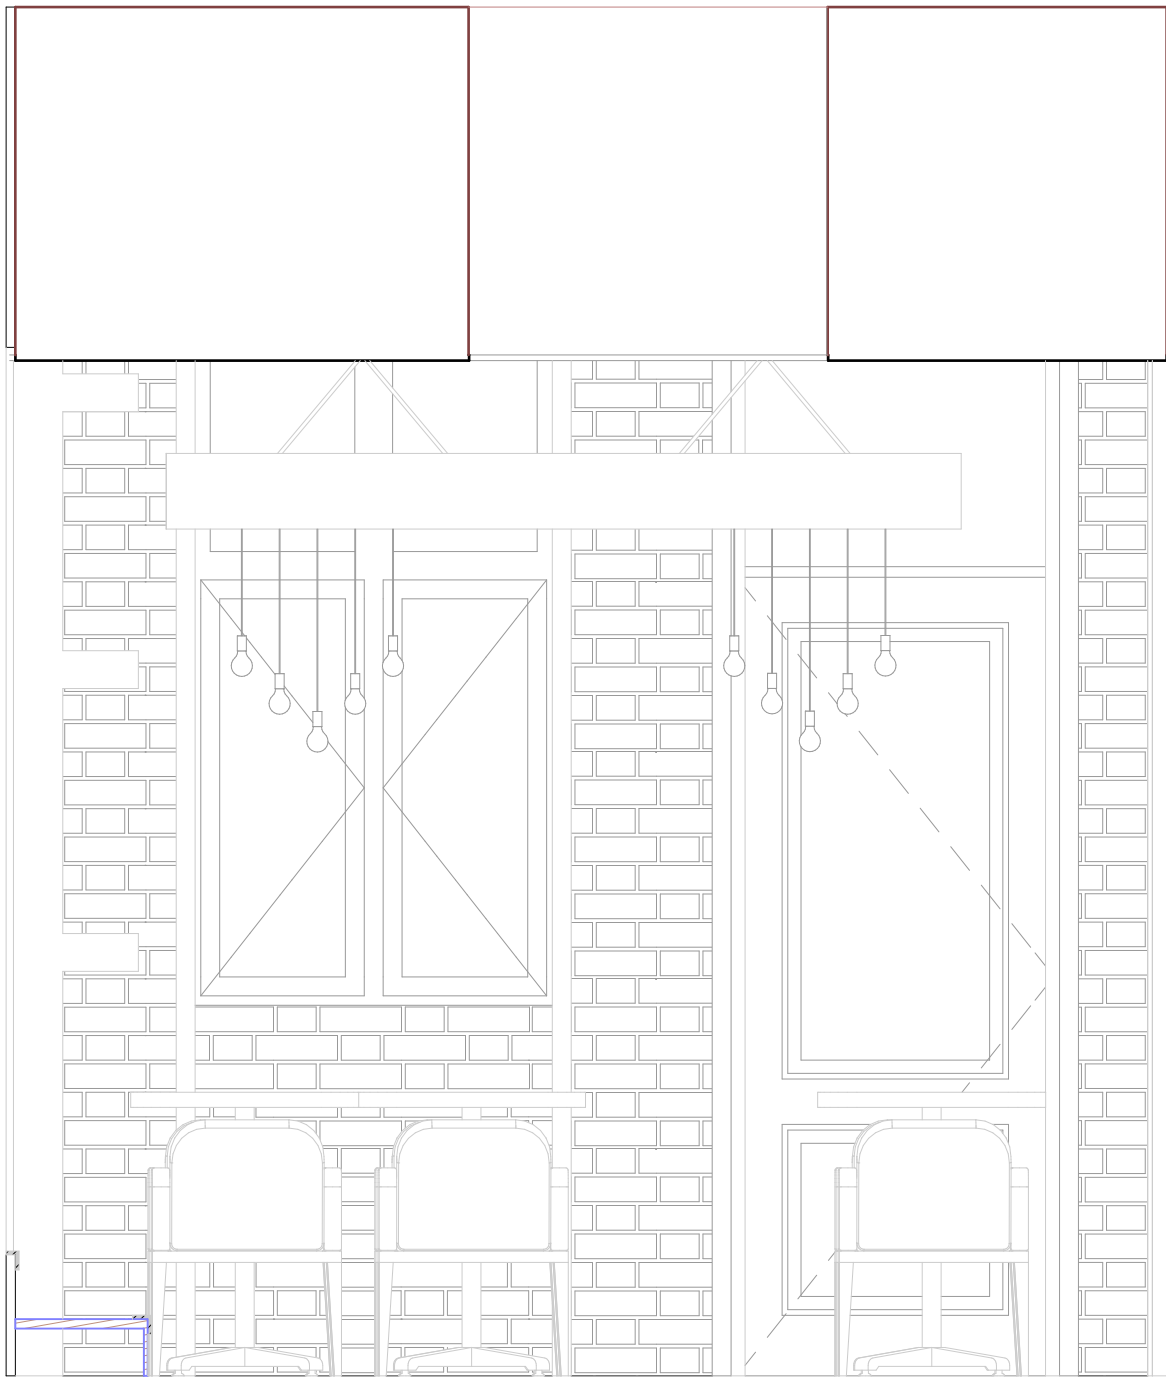

01-03
-

GA-Main area
1:20

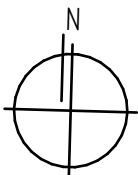

Client _____
data/signature

Architect _____
data/signature


Contractor _____
data/signature

rev ID	ch ID	change name	date	modified by	checked by	approved by
01			02.01.2024			

drawing	layout number	code name project
GA Elevations - Proposed	6	23-06-23
scale drawing A3 S 1:20	layout ID 04.GA.5	revision/stage C2-Proposed
drawing list 01-03		


The Black Penny Covent Garden		
Roman Maslov		
e-mail	cubicaepro@gmail.com	
mobile phone	+44 7463 199 850	

@cubicae

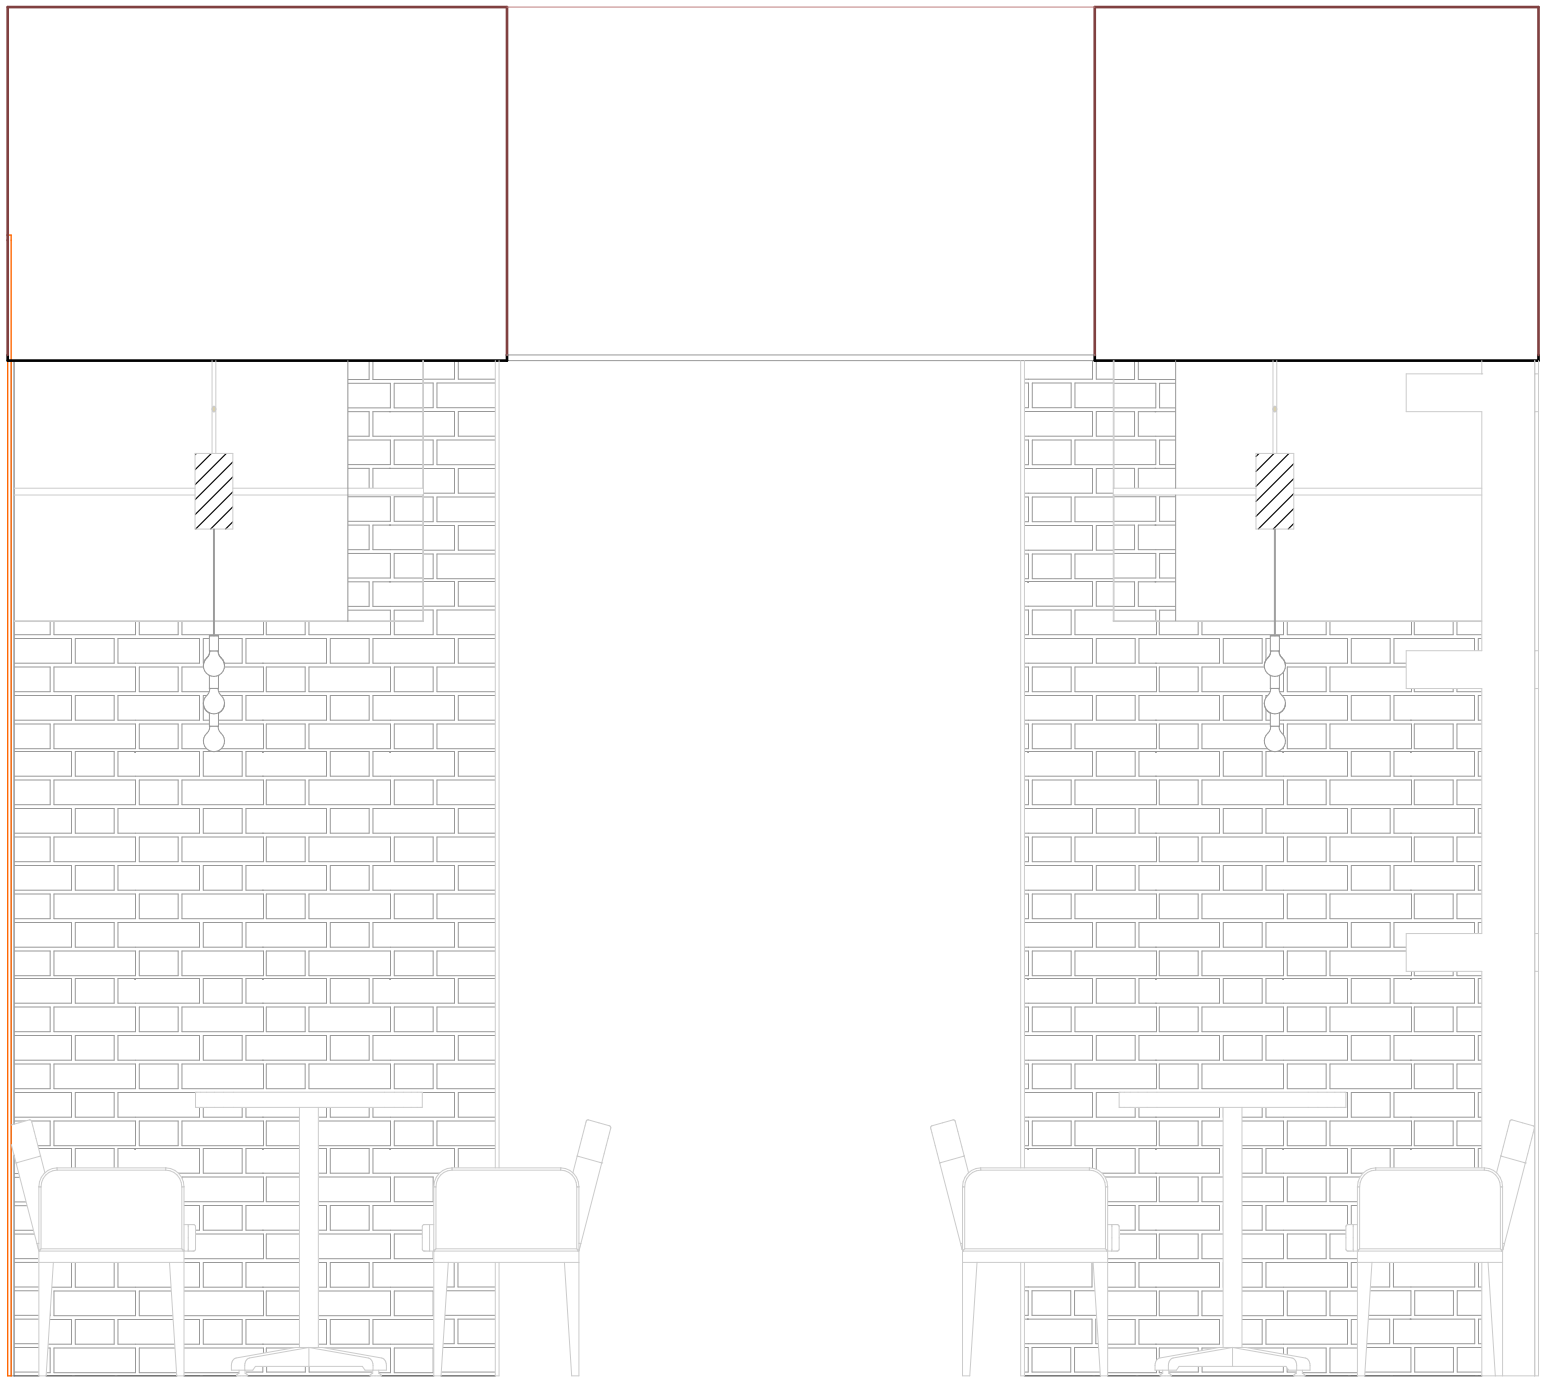

01-04
-

GA-Main area
1:20

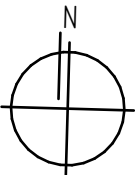

Client _____
data/signature

Architect _____
data/signature

Contractor _____
data/signature

rev ID	ch ID	change name	data	modified by	checked by	approved by
01			02/01/2024			

drawing
GA Elevations - Proposed

layout number
7

code name project
23-06-23
The Black Penny Covent Garden



scale drawing	layout ID	revision/stage
A3 S 1:20	04.GA.6	C2-Proposed

drawing list
01-04

author
Roman Maslov

e-mail
cubicaepro@gmail.com

mobile phone
+44 7463 199 850



@cubicae