


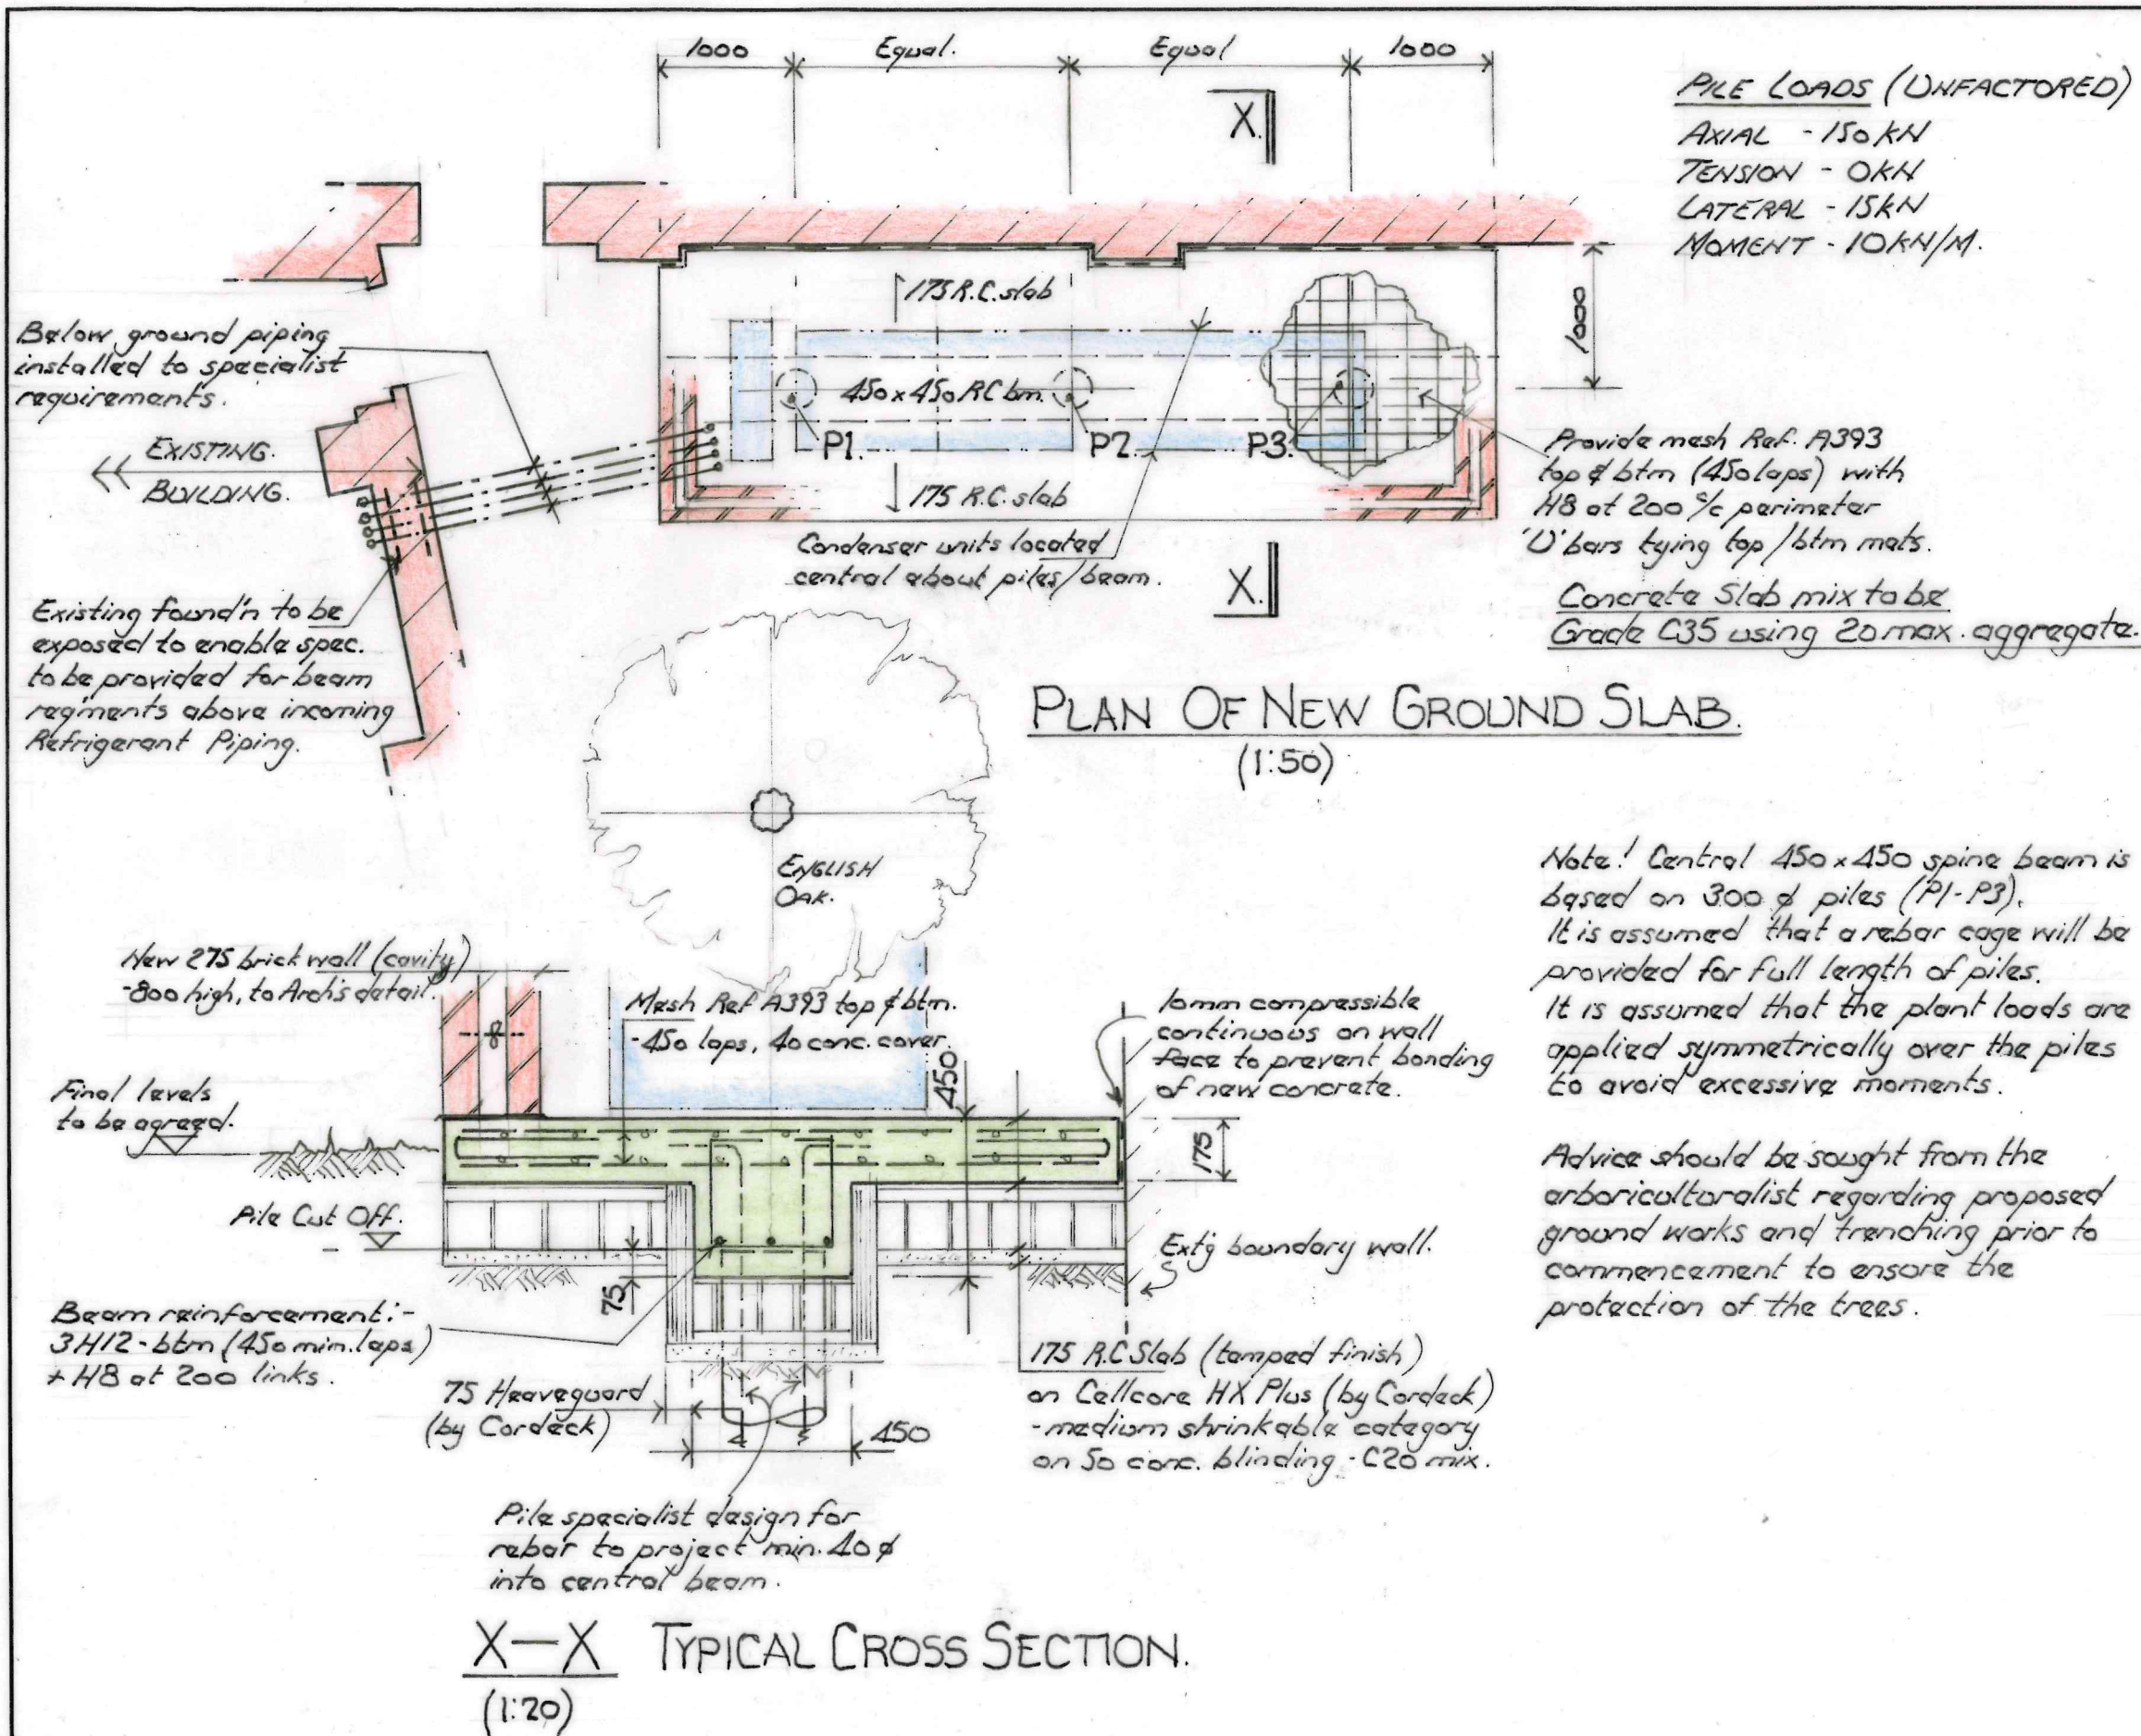

Do not scale from this drawing.

SAFETY HEALTH AND ENVIRONMENTAL INFORMATION

IN ADDITION TO THE HAZARD/RISKS NORMALLY ASSOCIATED WITH THE TYPES OF WORK DETAILED ON THIS DRAWING, NOTE THE FOLLOWING RISKS AND INFORMATION.

RISKS LISTED HERE ARE NOT EXHAUSTIVE. REFER TO DESIGN ASSESSMENT FORM NO.

CONSTRUCTION

DEMOLITION

FOR INFORMATION RELATING TO USE, CLEANING AND MAINTENANCE SEE THE HEALTH AND SAFETY FILE

IT IS ASSUMED THAT ALL WORKS WILL BE CARRIED OUT BY A COMPETENT CONTRACTOR WORKING, WHERE APPROPRIATE, TO AN APPROVED METHOD STATEMENT.

This drawing must be read in conjunction with the separate Piling General Notes and the Architects drawings.

Rev.	Date	Description	Drwn.	Chkd.	Appd.
FAIRHURST The Harlequin Building 65 Southwark Street London SE1 0HR Tel: 020 7828 8205 Fax: 084 4381 4412 Fairhurst.co.uk					
Client: THE HONOURABLE SOCIETY OF LINCOLNS INN.					
Project Title: 30 LINCOLNS INN FIELDS, REAR CONDENSER ENCLOSURE					
Drawing Title: GROUND SLAB DETAILS					
Scale of A3: As Noted.		Status: Information			
Drawn: dm	Checked:	Approved:			
Date: Nov. 23	Date:	Date:			
Drawing No.: 132536 (RR) SK100					Revision: